


GENERAL NOTES:  
 A. THIS DRAWING TO BE READ IN CONJUNCTION WITH ALL RELEVANT ARCHITECTURAL DRAWINGS THE SPECIFICATION AND ALL RELEVANT STANDARD DETAIL DRAWINGS.  
 B. THIS DRAWING TO BE READ IN CONJUNCTION WITH ALL RELEVANT CIVIL, STRUCTURAL, MECHANICAL AND ELECTRICAL DRAWINGS TOGETHER WITH THE SPECIFICATIONS AND SCHEDULES.  
 C. ALL DIMENSIONS IN MILLIMETERS. DO NOT SCALE FROM THIS DRAWING. USE FIGURED DIMENSIONS ONLY.  
 D. CONTRACTOR MUST VERIFY ALL DIMENSIONS ON SITE BEFORE SETTING OUT COMMENCING WORK OR PRODUCING ANY SHOP DRAWINGS.





PART A

1 CONTIGUOUS NORTH ELEVATION - NORTH STREET  
 1321 / 1:200

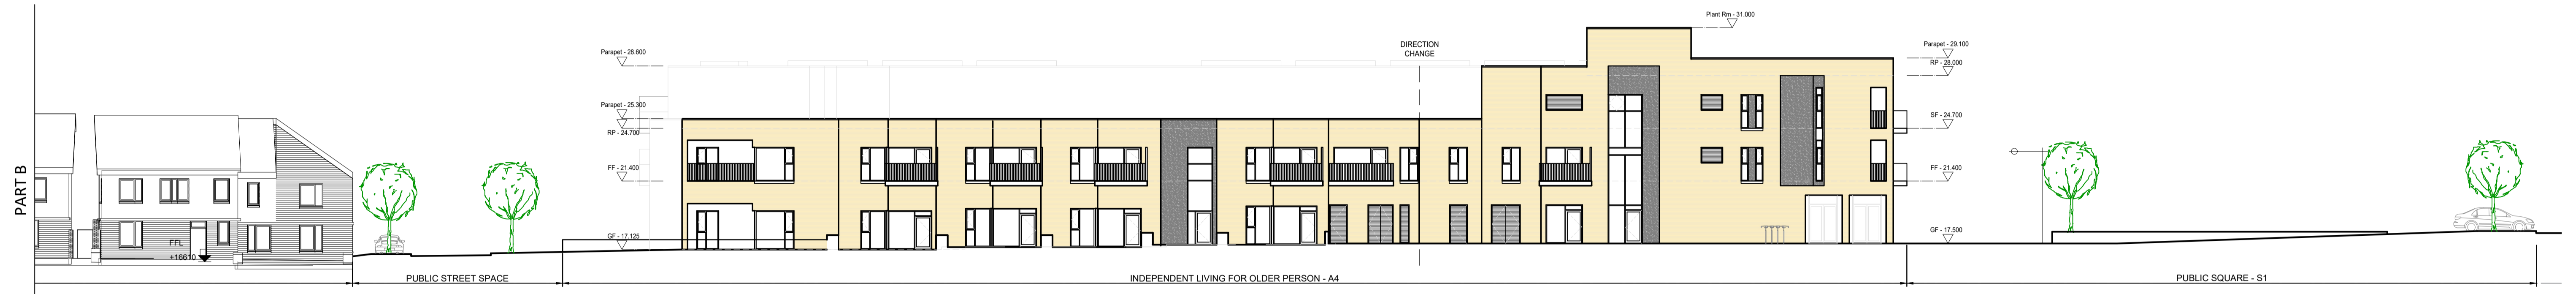

PART B

2 CONTIGUOUS NORTH ELEVATION - NORTH STREET  
 1321 / 1:200

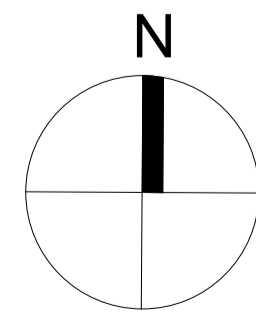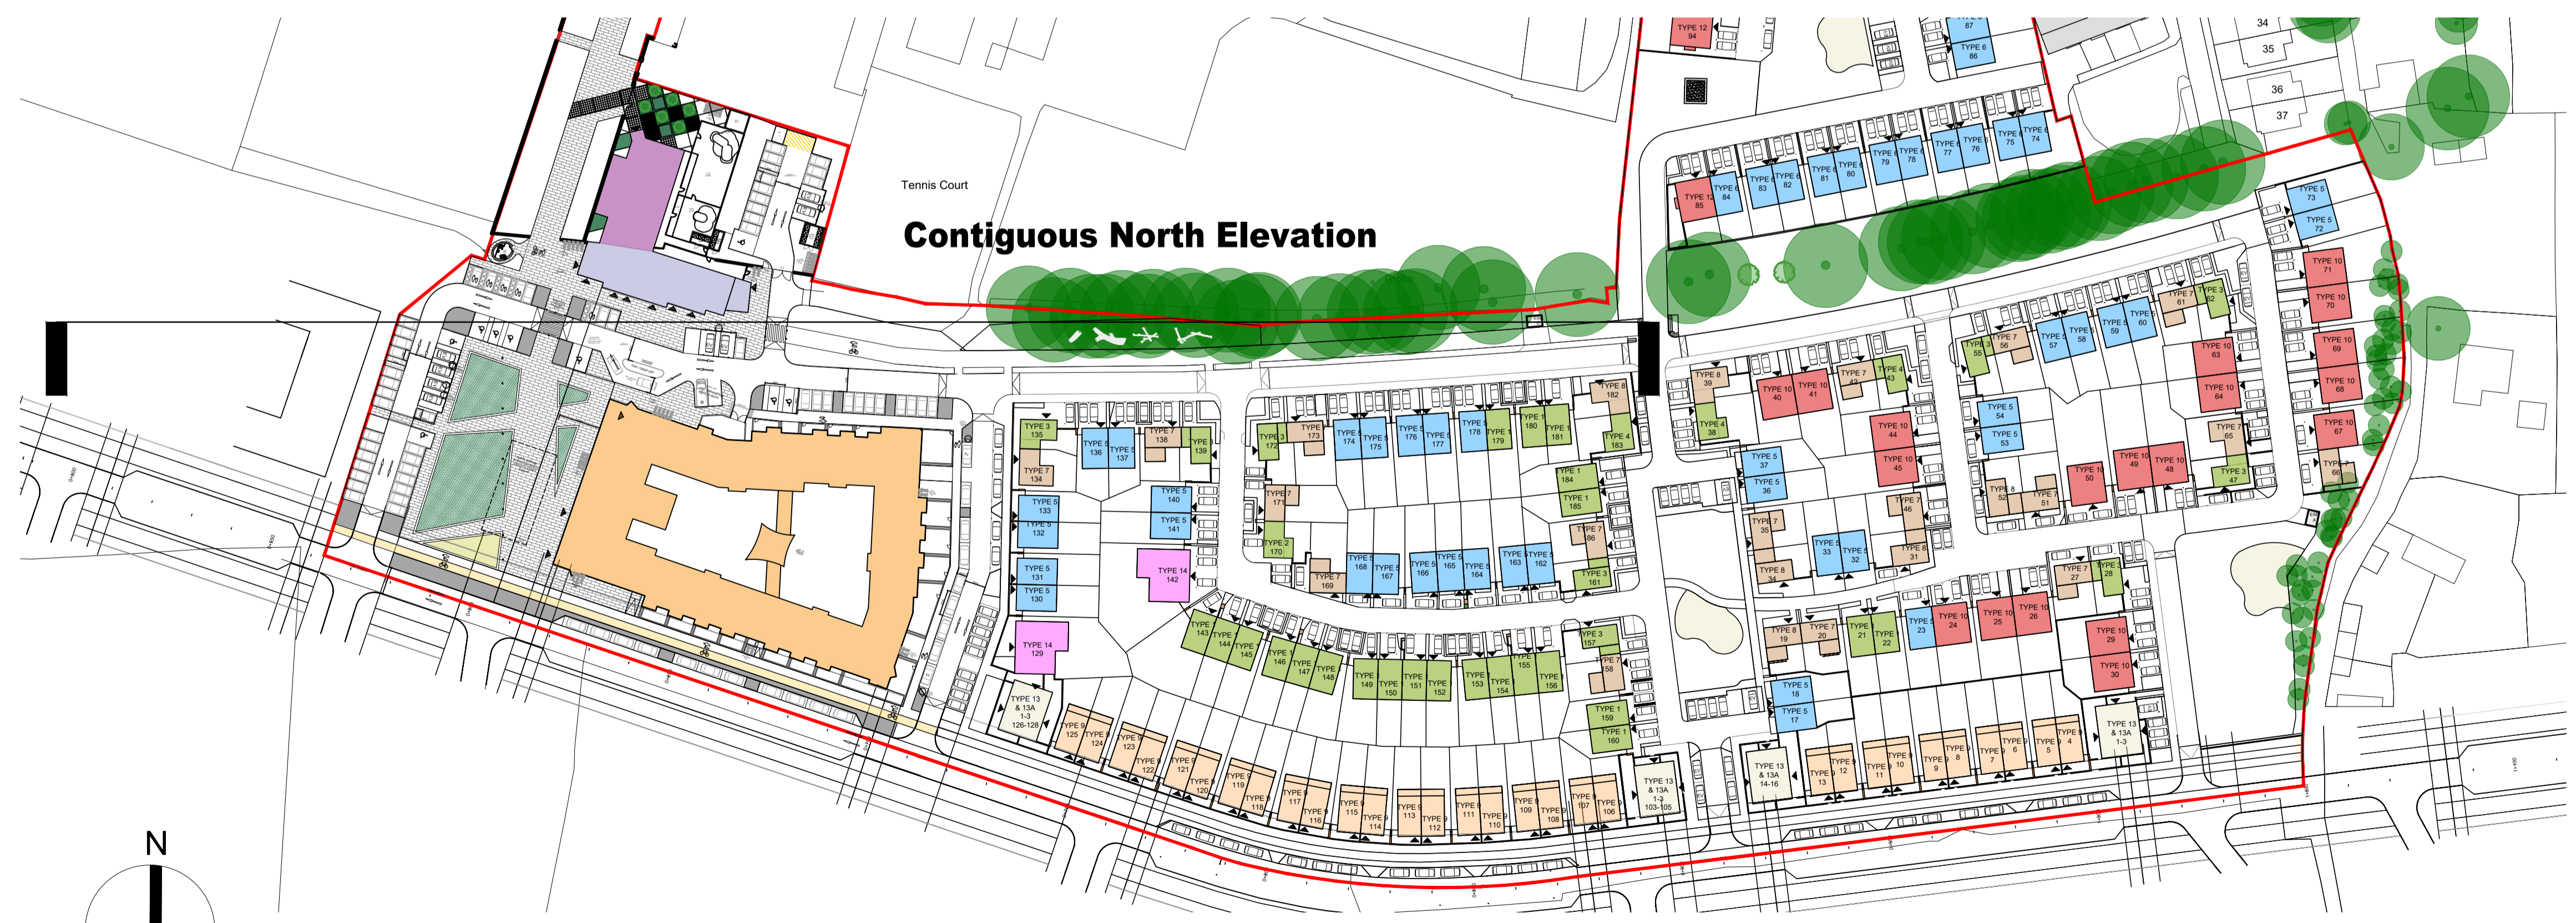

3 KEY PLAN  
 1320 / 1:1000

Revisions	Date
20 Cruises street Limerick V94 R6P9 Ireland telephone (061) 312249 e-mail limerick@eml.ie 63 Fitzwilliam sq Dublin 2 D02 N938 Ireland telephone (01) 6707677 e-mail dublin@eml.ie	
Client	Limerick City & County Council
Job	Mungret Residential Development, Mungret, Co.Limerick
Title	Contiguous North Elevations
Date	13/11/2023
Scale @ A1	1:200 / 1000
Drawn	CS
Checked	ML
Drawing No.	3470-EML-XX-XX-DR-A-1321
Rev	