



GENERAL NOTES:  
 A. THIS DRAWING TO BE READ IN CONJUNCTION WITH ALL RELEVANT ARCHITECTURAL DRAWINGS THE SPECIFICATION AND ALL RELEVANT STANDARD DETAIL DRAWINGS.  
 B. THIS DRAWING TO BE READ IN CONJUNCTION WITH ALL RELEVANT CIVIL, STRUCTURAL, MECHANICAL AND ELECTRICAL DRAWINGS TOGETHER WITH THE SPECIFICATIONS AND SCHEDULES.  
 C. ALL DIMENSIONS IN MILLIMETERS. DO NOT SCALE FROM THIS DRAWING. USE FIGURED DIMENSIONS ONLY.  
 D. CONTRACTOR MUST VERIFY ALL DIMENSIONS ON SITE BEFORE SETTING OUT COMMENCING WORK OR PRODUCING ANY SHOP DRAWINGS.

To be read in conjunction with  
 Hard & Soft Landscaping design:  
 by  
 Nicholas de Jong Associates

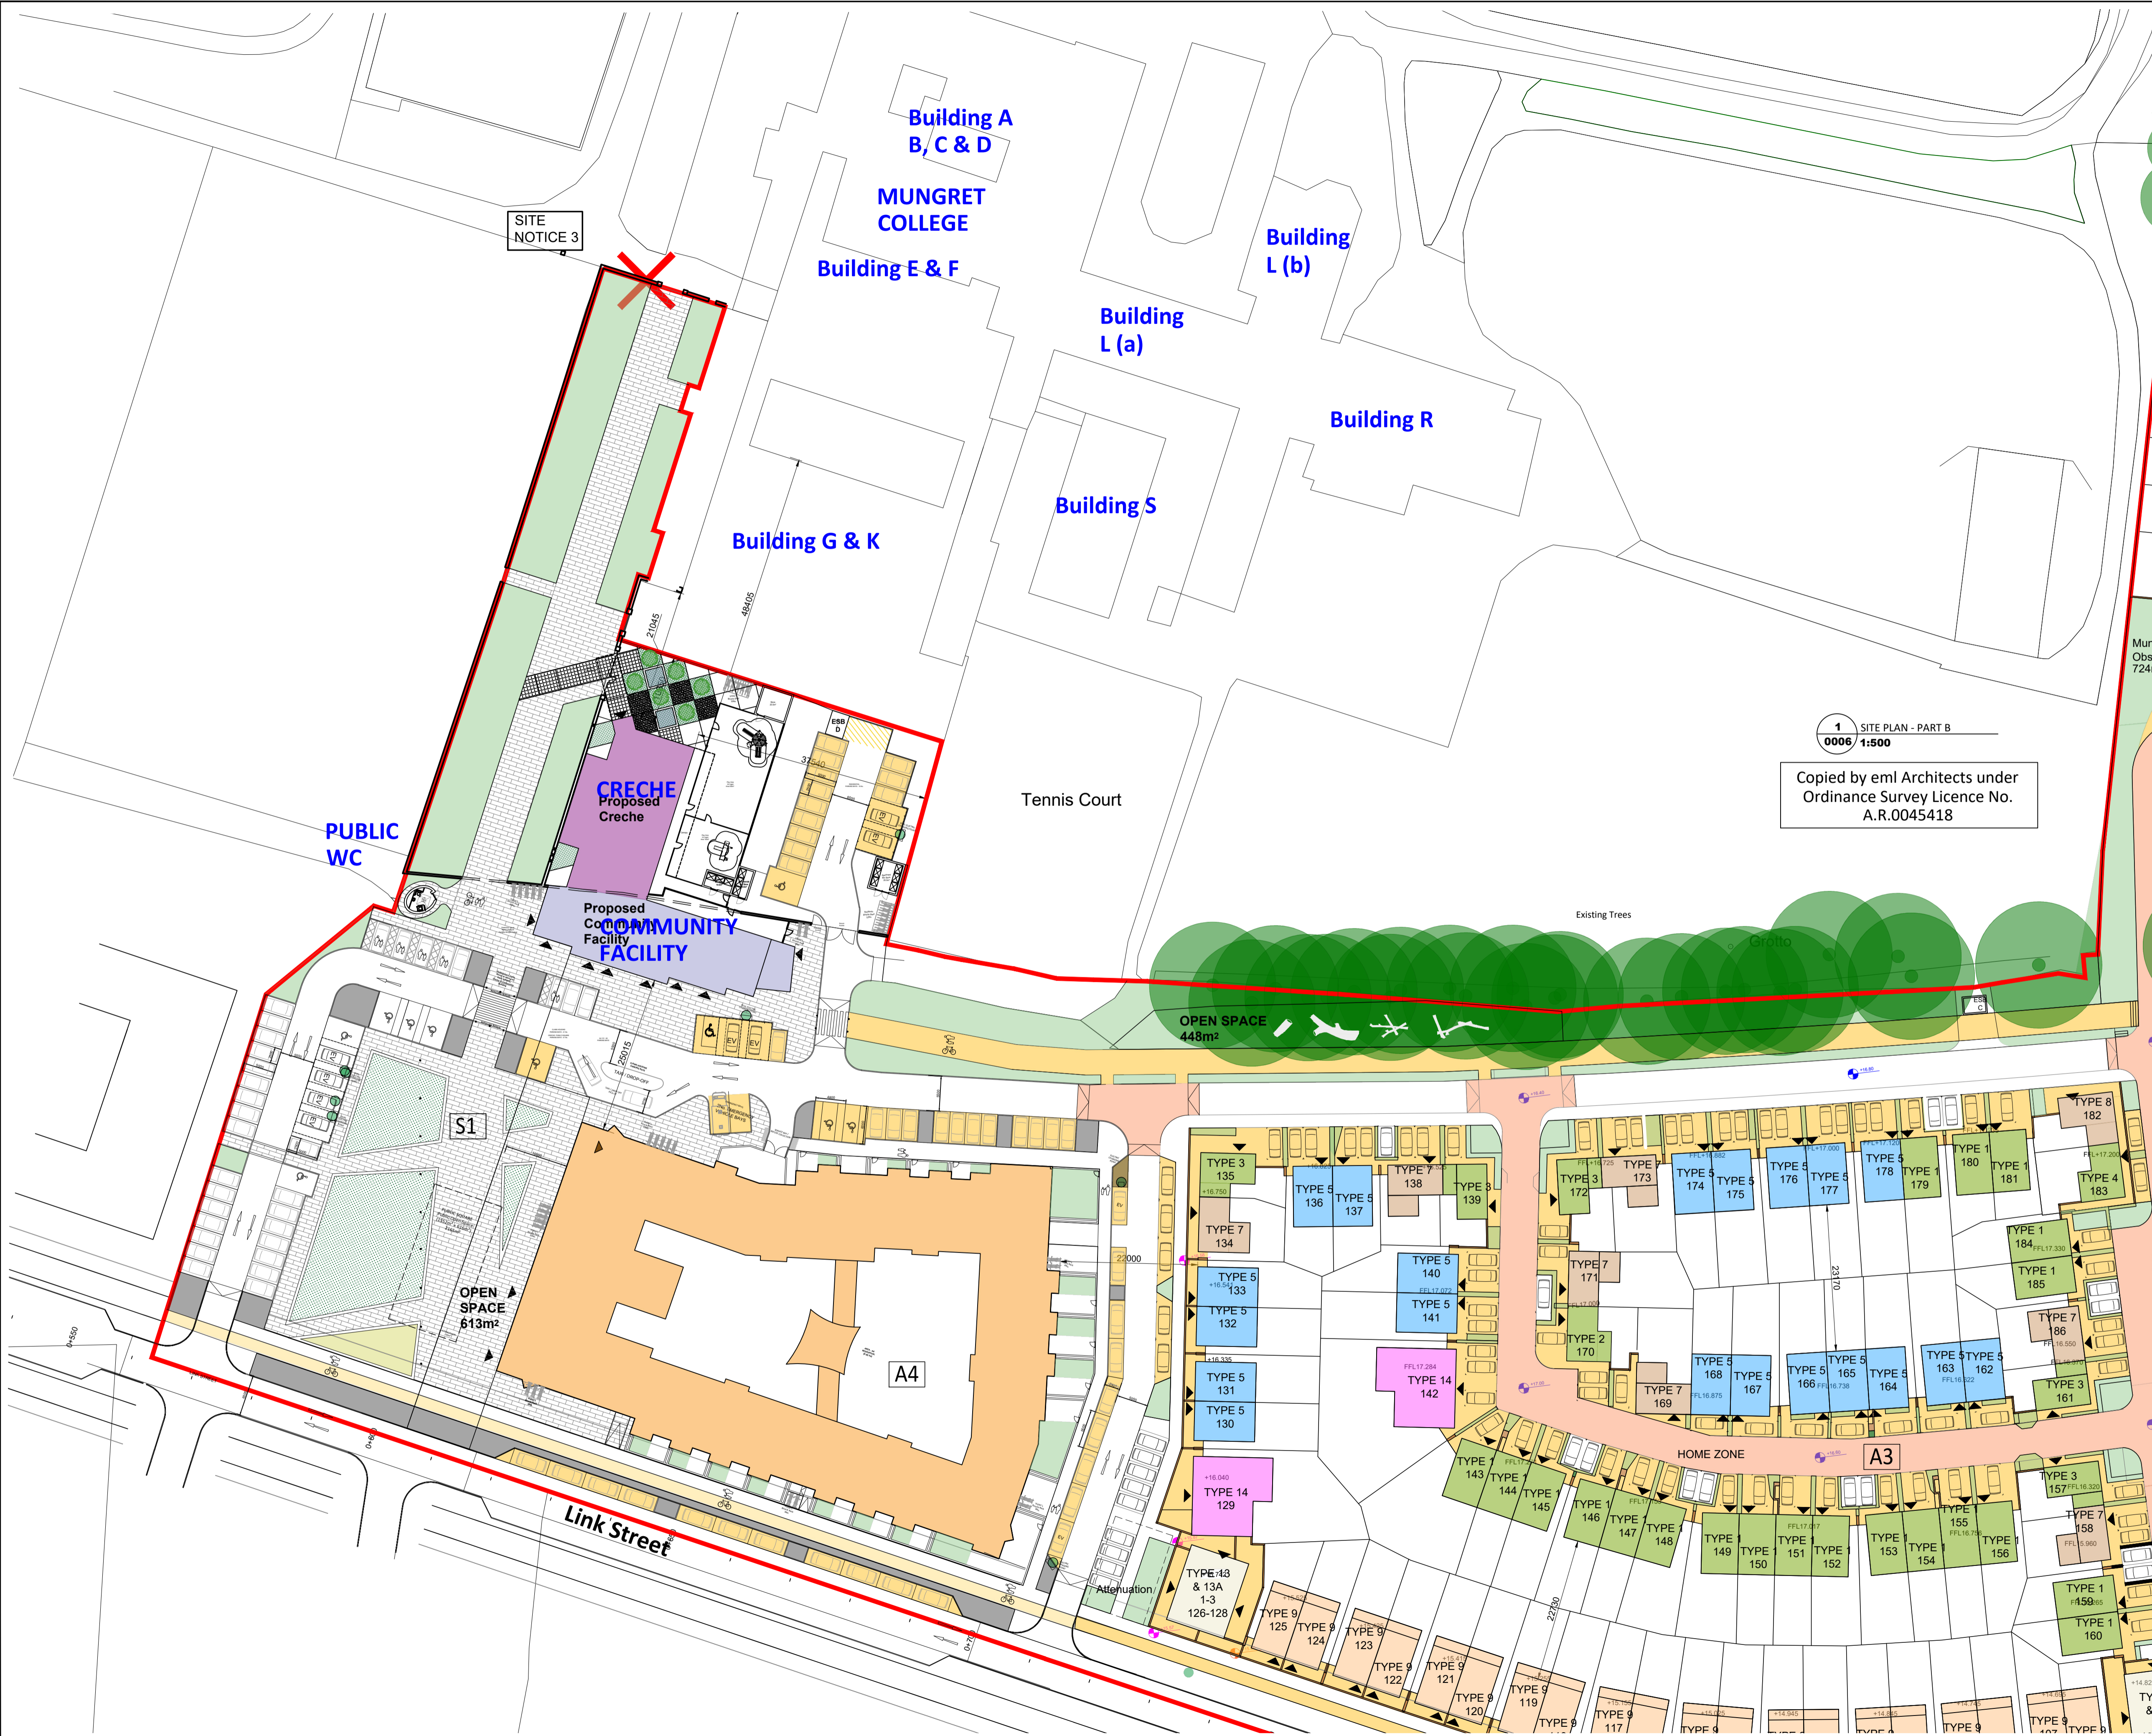

1 SITE PLAN - PART B  
 0006 / 1:500  
 Copied by eml Architects under  
 Ordinance Survey Licence No.  
 A.R.0045418

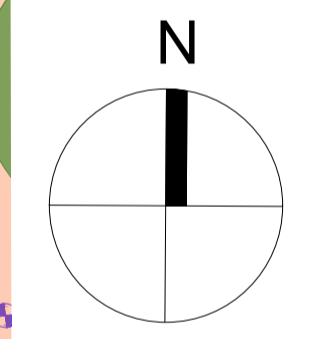

- PLANNING APPLICATION AREA
- X SITE NOTICE LOCATION
- LAND TAKEN IN CHARGE
- ▼ Main Access to Building or House

Revisions	Date

**eml architects**

20 Cruises street Limerick V94 R6Pg Ireland  
 telephone (061) 312249 e-mail limerick@eml.ie

63 Fitzwilliam sq Dublin 2 D02 N938 Ireland  
 telephone (01) 6707677 e-mail dublin@eml.ie

<b>Client</b> Limerick City & County Council	<b>Date</b> 09/11/2023
<b>Job</b> Mungret Residential Development, Mungret, Co.Limerick	<b>Scale @ A1</b> 1:500
<b>Title</b> Mungret Phase 1 Residential Development Site Plan - PART B	<b>Checked</b> ML
<b>Drawing No.</b> 3479-EML-XX-XX-DR-A-0006	<b>Rev</b> 