


LEGEND

— Boundary

PLAN
Scale 1:2500

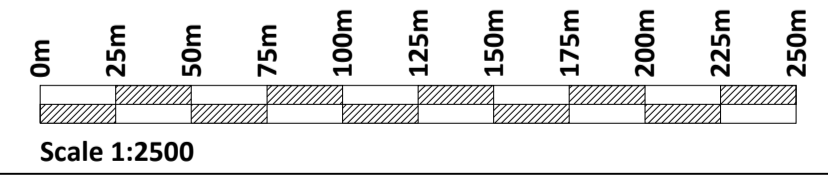

If Applicable : Ordnance Survey Ireland Licence No. EN 0001220 © Ordnance Survey Ireland and Government of Ireland

**FEHILY
TIMONEY** Cork | Dublin | Carlow
www.fehilytimoney.ie

No part of this document may be reproduced or transmitted in any form or stored in any retrieval system of any nature without the written permission of Fehily Timoney & Company as copyright holder except as agreed for use on the project for which the document was originally issued. Do not scale. Use figured dimensions only. If in doubt - Ask!

Rev.	Description	App By	Date
A	ISSUE FOR PLANNING APPLICATION	BB	14.10.20

PROJECT	IMPROVEMENT WORKS TO THE GREAT SOUTHERN GREENWAY		
SHEET	SITE LOCATION NEWCASTLEWEST CAR PARK		

CLIENT			
LIMERICK CITY & COUNTY COUNCIL			
Date	14.10.20	Project number	P2152
Drawn by	POR	Drawing Number	P2152-0100-P008
Checked by	TL	Rev	
Scale (@ A1-)		1:2500	

O:\ACAD\2019\P2152\P2152-0100-P008