

Overhead Telephone cables currently running along the site road frontage to be redirected and associated poles relocated. Locations of poles and cables to be agreed with EIR in advance of the commencement of any development.

Electrical ducting for housing and lighting, mini pillars and micro pillars for same to link into existing electrical network. Detailed design of same to follow Part 8.


New public lighting to be provided around new road, parking and associated footpath areas. Detailed design of same to be designed by a Lighting Engineer post Part 8.

New public lighting to be provided along public road. Detailed design of same to be designed by a Lighting Engineer post Part 8.

621900N

621900N


N

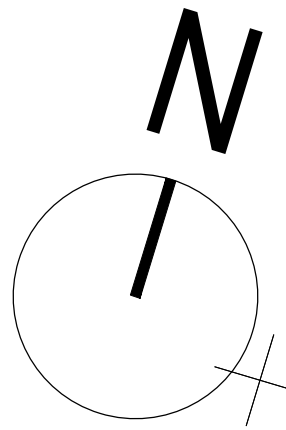

621875N

COPYRIGHT:
The design and details shown on this drawing are applicable to their project only and may not be reproduced in whole or in part or be used for any other project or purpose without the written permission of Limerick City and County Council with whom copyright resides.

DO NOT SCALE from this drawing. Use figured dimensions. Contractor to check all dimensions on site prior to commencement of works. Any discrepancies are to be referred to the ARCHITECT.

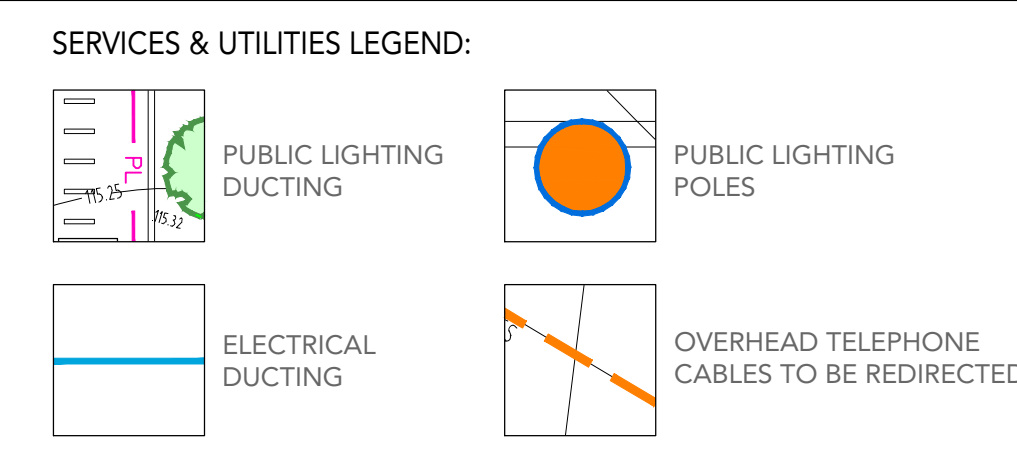

REVISIONS

DATE	REV.	BY	CH.	DESCRIPTION

Limerick City & County Council
Design & Delivery Services
Merchants Quay
Limerick

PROJECT: BROADFORD HOUSING
BROADFORD, COUNTY LIMERICK

STAGE: PART 8 PLANNING APPLICATION

DRAWING TITLE: M&E DRAWING

DATE: 20.11.2021
SCALE: 1:200 @ A1
DRAWN: BR
CHECKED: BR
JOB No: 17059

DRAWING No.	SHEET SIZE	REVISION
17059-006	A1	-