



SITE SECTIONAL ELEVATION A-A

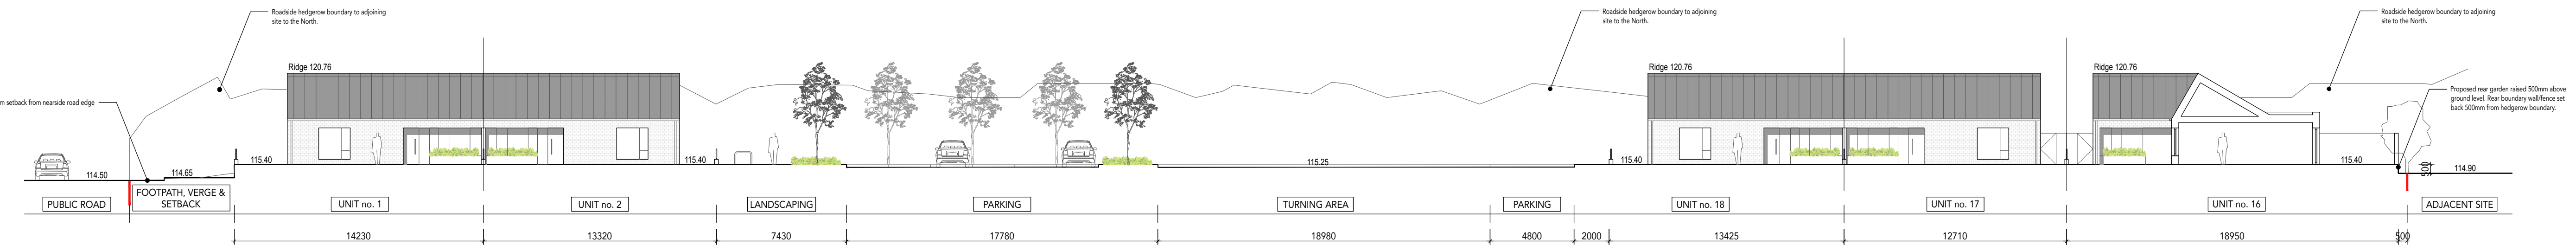


SITE SECTIONAL ELEVATION B-B




SITE SECTIONAL ELEVATION C-C

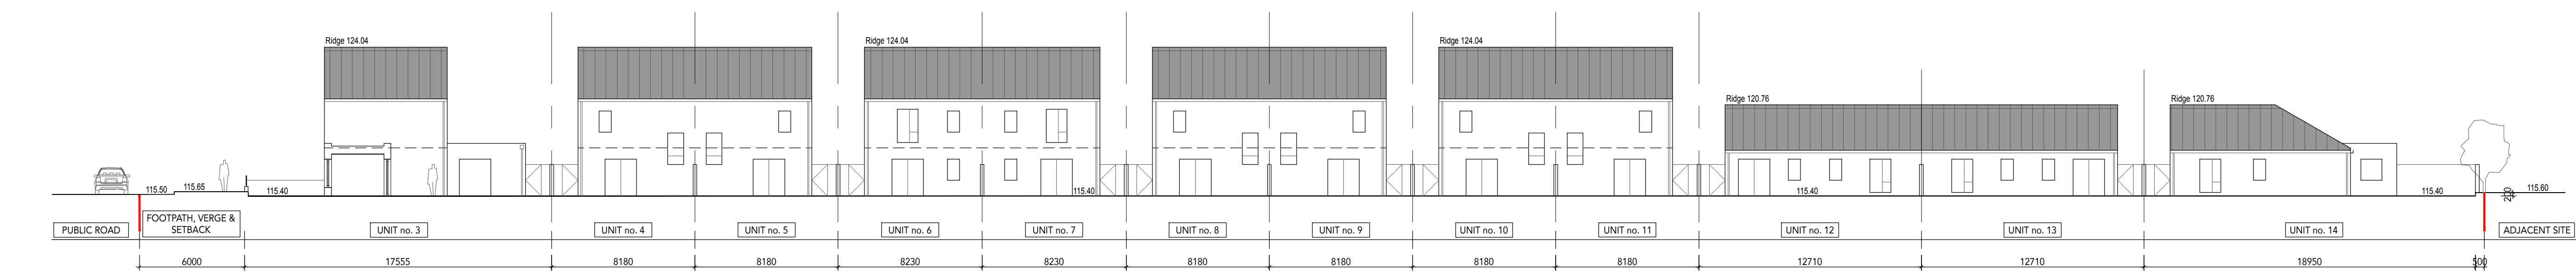

SITE SECTIONAL ELEVATION D-D

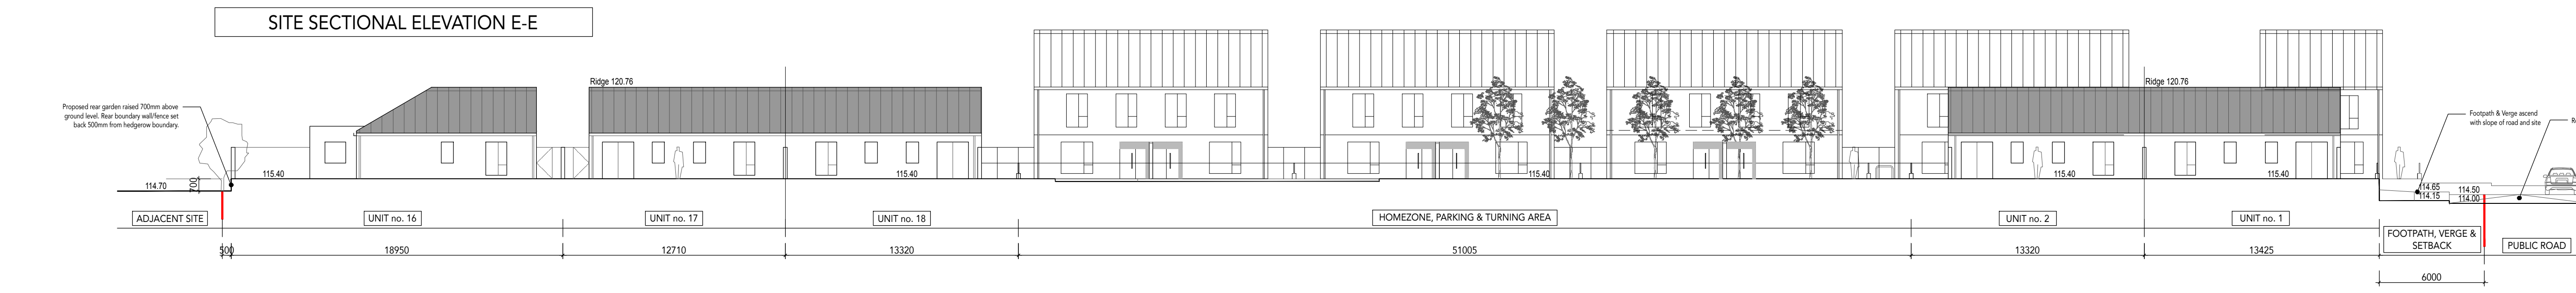

SITE SECTIONAL ELEVATION E-E

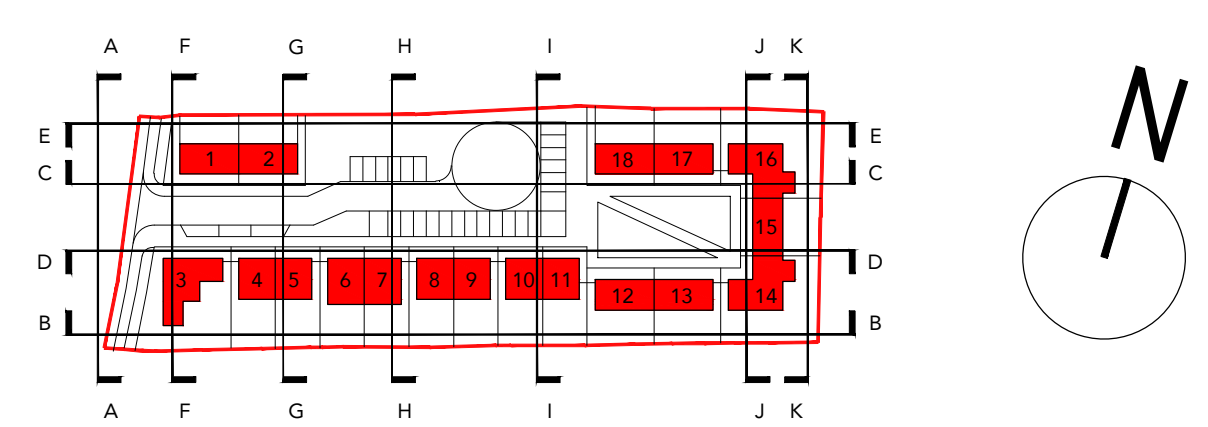

**MATERIALS LEGEND:**

	RENDER FINISH		TILE / SLATE ROOF FINISH WITH ALUMINIUM / PVC ROUNDPIPE RAINWATER GOODS
	BRICK FINISH		BUILT IN CONCRETE PLANTER AND/OR SEAT

**REVISIONS**

DATE	REV.	BY	CH.	DESCRIPTION

**Limerick City & County Council**  
Design & Delivery Services  
Merchants Quay  
Limerick

PROJECT: BROADFORD HOUSING BROADFORD, COUNTY LIMERICK  
STAGE: PART B PLANNING APPLICATION  
DRAWING TITLE: SITE SECTIONAL ELEVATIONS A-E

DATE: 20.11.2021  
SCALE: 1:200 @ A1  
DRAWN: BR  
CHECKED: BR  
JOB No: 17059

DRAWING No.	SHEET SIZE	REVISION
17059-100	A1	-

**COPYRIGHT:**  
The design and details shown on this drawing are applicable to their project only and may not be reproduced in whole or in part or be used for any other project or purpose without the written permission of Limerick City and County Council with whom copyright resides.

**DO NOT SCALE** from this drawing. Use figured dimensions. Contractor to check all dimensions on site prior to commencement of works. Any discrepancies are to be referred to the ARCHITECT.