

LEGEND


Proposed Works Area 

Silt Curtain 

Gravel Build Up 

Bridge Plan

Scale: (NTS)

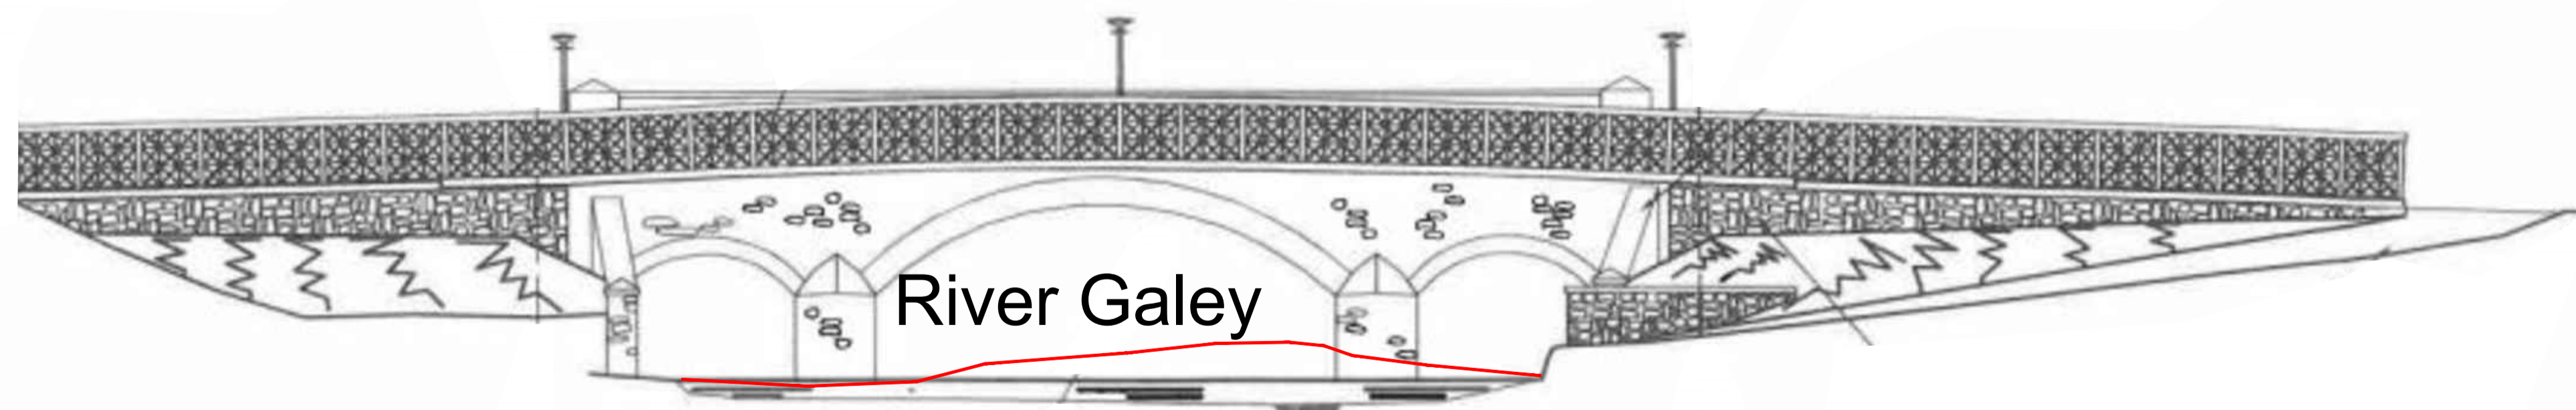

Bridge Elevation

(Section A-A)

Scale: (NTS)

DATE	DRN	DESCRIPTION	CHK	APD

REVISIONS

Copyright Ryan Hanley
This drawing must not be reproduced in any form without the prior written consent of Ryan Hanley consulting engineers

DRAWING STATUS			
<input type="checkbox"/> PRELIMINARY	<input type="checkbox"/> CONTRACT	<input type="checkbox"/> TENDER	<input type="checkbox"/> CONSTRUCTION
<input checked="" type="checkbox"/> FOR PLANNING	<input type="checkbox"/> AS CONSTRUCTED	<input type="checkbox"/> DRAFT	

RYAN HANLEY

CONSULTING ENGINEERS

1 Galway Business Park, Upper Newcastle Road
Dangan, Galway
Tel: (091) 587116 Fax: (091) 587110
Email: rhc@ryanhaley.ie
Web: www.ryanhaley.ie

DUBLIN OFFICE: 170 Ivy Exchange, Granby Place, Parnell Square West, Dublin 1

CLIENT
LIMERICK CITY AND COUNTY COUNCIL

PROJECT
Athea
Flood Relief Scheme

TITLE
Athea Bridge
Plan and Elevation

SCALE @ A1	DATE	DRAWN	CHECKED	APPROVED
NTS	January 2022	TMW	RS	ES

JOB No.	CAD FILE PATH	DRAWING No.	REV.
2518	06\Scheme	GR_01	