


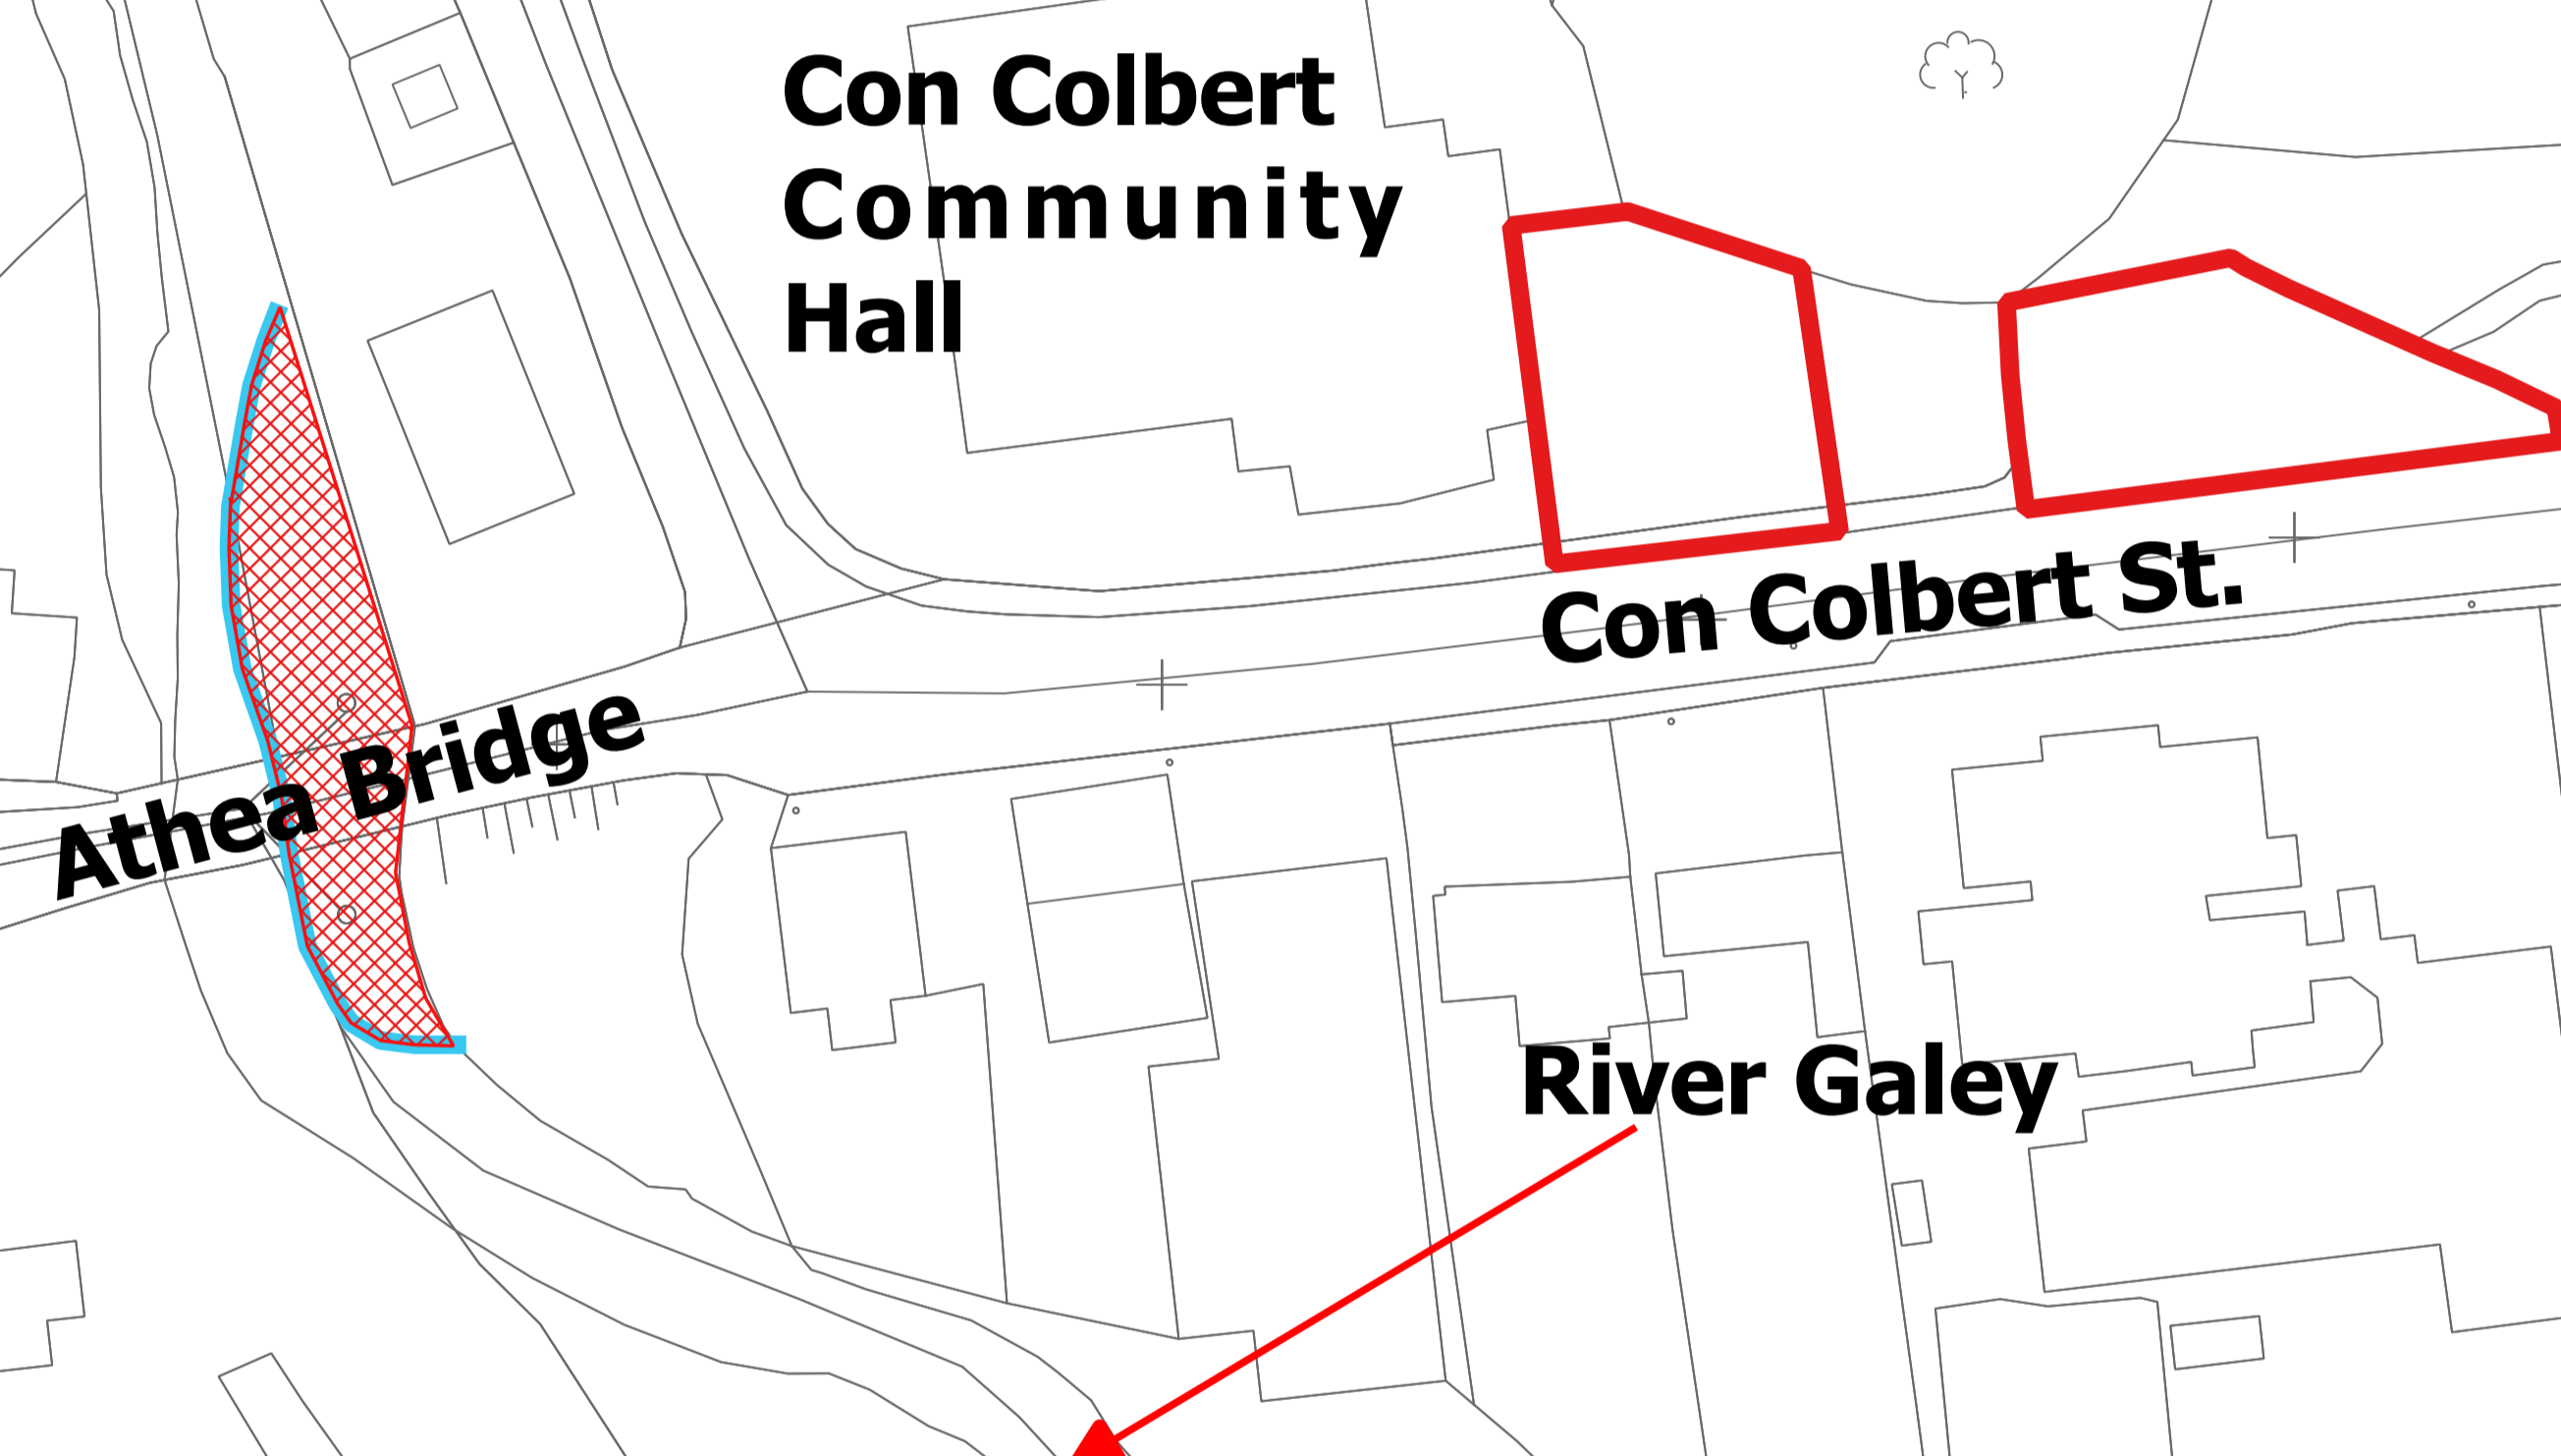


KEY PLAN



Legend

-  Silt Curtain location
-  Proposed Works Area
-  Indicative Site Compound



REV	DATE	DRN	DESCRIPTION	CHK	APD
REVISIONS					

Copyright Ryan Hanley
This drawing must not be reproduced in any form without the prior written consent of Ryan Hanley Consulting Engineers

DRAWING STATUS

<input type="checkbox"/> PRELIMINARY	<input type="checkbox"/> CONTRACT	<input type="checkbox"/> TENDER	<input type="checkbox"/> CONSTRUCTION
<input checked="" type="checkbox"/> FOR PLANNING	<input type="checkbox"/> AS CONSTRUCTED	<input type="checkbox"/> DRAFT	


RYAN HANLEY
CONSULTING ENGINEERS
1, Galway Business Park
Dangan, Galway
Tel: (091)587116 Fax:(091)587110
Email: rhc@ryanhaley.ie
Web: www.ryanhaley.ie

CLIENT **Limerick City and County Council** 

PROJECT **Athea Flood Relief Scheme**

TITLE **Gravel Removal Site Layout Plan**

Sheet 1 of 1

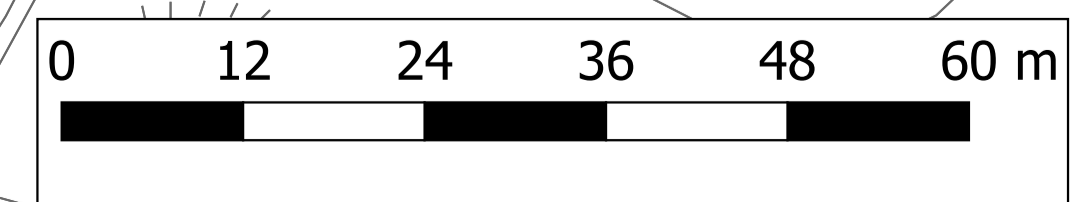

SCALE @ A1	DATE	DRAWN	CHECKED	APPROVED
1:500	21/01/2022	TMW	RS	
JOB No.	Drawing No.			REV.
2518	2518\DRAWING\GR1001			0