

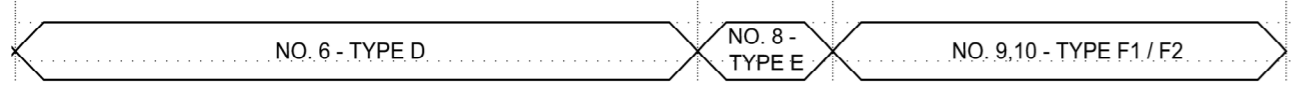
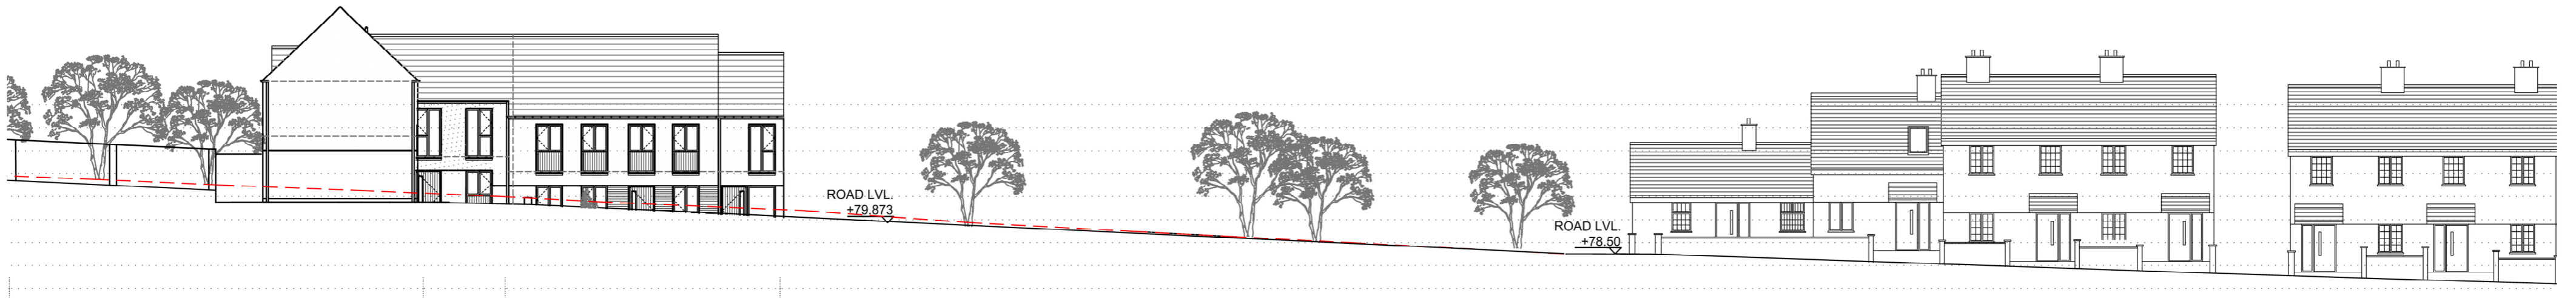


EXISTING CONTIGUOUS ELEVATION AA
SCALE - 1/200 @ A1

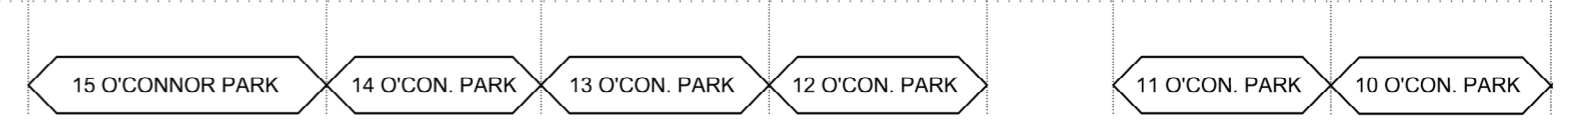

PROPOSED SITE

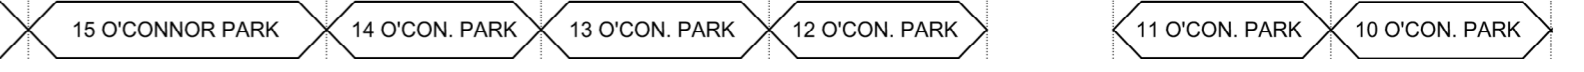


PROPOSED CONTIGUOUS ELEVATION AA
SCALE - 1/200 @ A1



EXISTING CONTIGUOUS ELEVATION BB
SCALE - 1/200 @ A1



NOTE: SKINNED ELEVATION TO REAR OMITTED

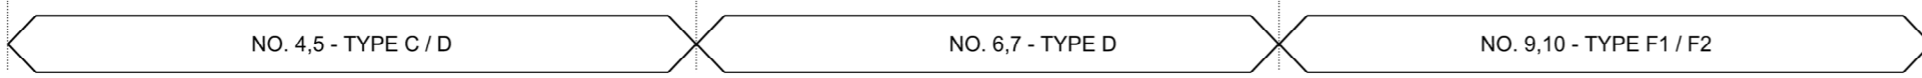

PROPOSED CONTIGUOUS ELEVATION BB
SCALE - 1/200 @ A1




EXISTING CONTIGUOUS ELEVATION CC
SCALE - 1/200 @ A1



ROAD LVL. +83.80

ROAD LVL. +81.60

NOTE: SKINNED ELEVATION TO REAR OMITTED

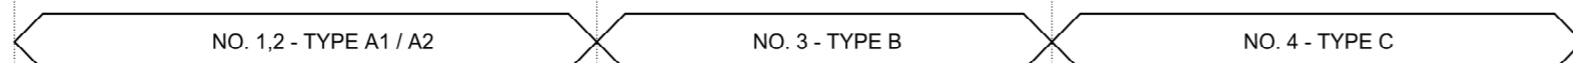

PROPOSED CONTIGUOUS ELEVATION CC
SCALE - 1/200 @ A1

COPYRIGHT:
The design and details shown on this drawing are applicable to their project only and may not be reproduced in whole or in part or be used for any other project or purpose without the written permission of Limerick City and County Council with whom copyright resides.

DO NOT SCALE from this drawing. Use figured dimensions. Contractor to check all dimensions on site prior to commencement of works. Any discrepancies are to be referred to the ARCHITECT.

©Ordnance Survey Ireland/Govt. of Ireland 2021/OSi_NMA_141

REVISIONS

NO.	DATE	REV. BY	CHECKED	DESCRIPTION

Limerick City and County Council
LA Housing Construction + Maintenance
Merchants Quay
Limerick

PROJECT:
O'CONNOR PARK, ARDAGH,
COUNTY LIMERICK

STAGE:
2B - PART 8 PLANNING

DRAWING TITLE:
CONTIGUOUS ELEVATIONS AA + BB + CC
EXISTING + PROPOSED

DATE: JUNE 2022	DRAWING NO: 105
SCALE: 1:200 @ A1	SHEET SIZE: A1
DRAWN: TG	
CHECKED: DS	REVISION: 01
JOB NO: 19122	FILE NAME: -