



Notes
Please refer to Table 1 'Tree Inventory Patrickswell' when reading this plan.
Do not scale

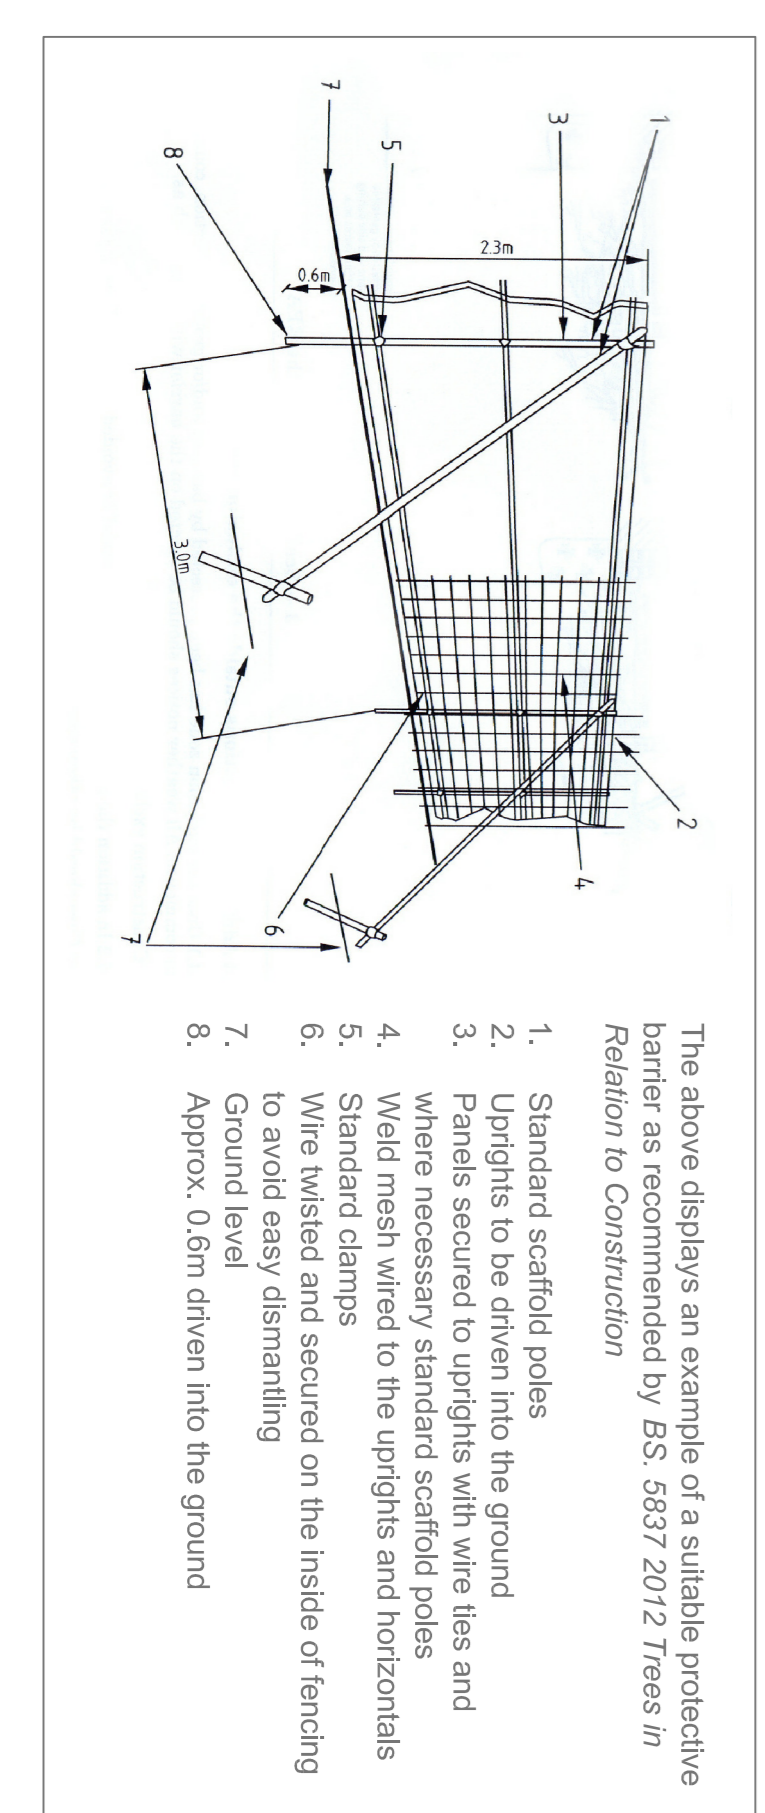

Rev.	Date	Description

Legend:

- Category (A, A1, A2, A3) - High quality and value trees...
- Category (C, C1, C2, C3) - Low quality and value trees...
- Category (U) - Trees in such condition that any existing value would be lost...
- Category (B, B1, B2, B3) - Trees of reasonable quality and value...

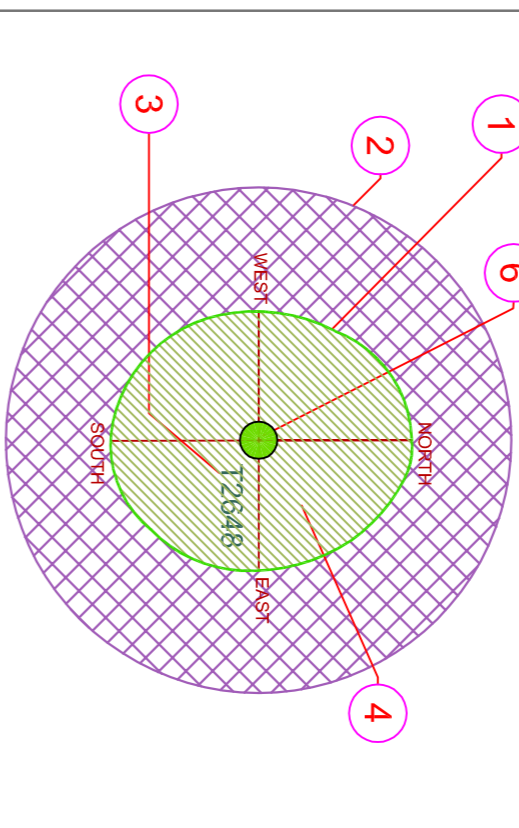

- AGE GROUPINGS**
- Y - YOUNG
 - MA - MIDDLE AGE
 - M - MATURE
 - OM - OVERMATURE
 - V - VETERAN

- EXISTING TREE CANOPY BASED ON DIMENSIONS GATHERED ON SITE IN 4 DIRECTIONS, NORTH, SOUTH, EAST AND WEST
 - ROOT PROTECTION ZONE BASED ON 12 TIMES THE DBH/AT CHEST HEIGHT
 - TREE TAG NUMBER
 - TREE TO BE RETAINED
 - TREE TO BE REMOVED
 - TREE CATEGORY BASED ON BS:5837 2012 CRITERIA
 - DEPENDING TREE CANOPY
 - EVERGREEN TREE CANOPY
 - EVERGREEN TREE CANOPY
- 01 TABLES BS 5837-2012**



Client:
Limerick City and County Council

Project:
Tree survey for the proposed development at Patrickswell

Drawing Title:
Tree Constraints - Patrickswell

Drawn By:	Checked By:	Date:	Scale:
HR	MG	30/04/18	1:500@A1
Trg. No.:	CAD File:	Issued For:	Rev.:
PWL-TS-002		Information	-

Ahor Care
Crossashilla Enterprise Centre
Ballysheen Road
Limerick
V90W040

Phone: +353 (0)1863308308
Fax: +353 (0)1863308321
Web: www.ahorcare.ie

Dangerfield Consulting Group
Limerick