



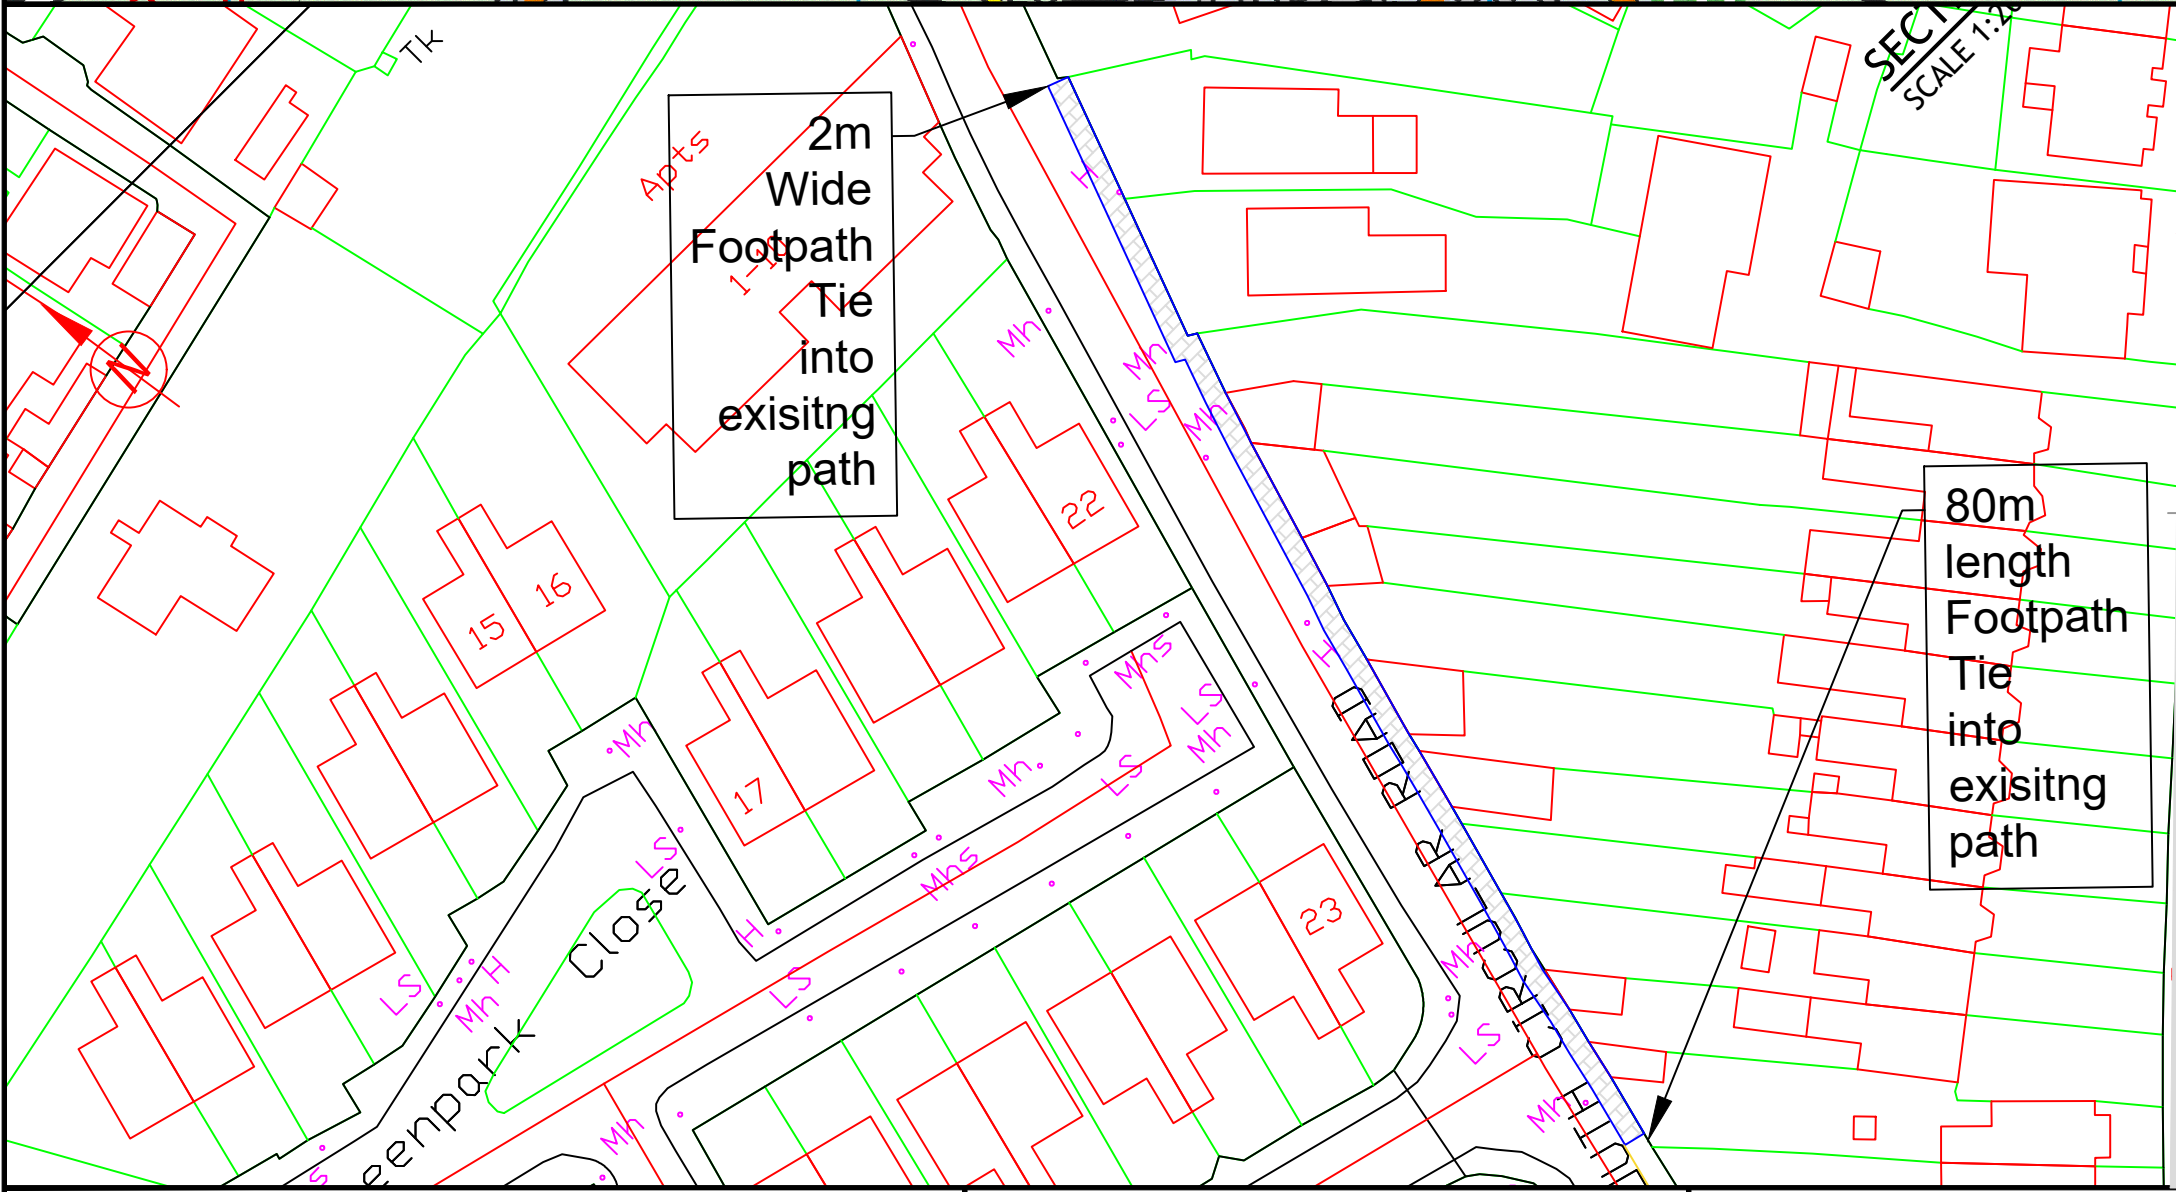

- Works Comprise:**
- Safe removal of waste material from Site.
 - Footpath to be installed as per regulatory standards.
 - Dropped Kerb to provided at resident entrances
 - Channel Drain to removed, gullies to be installed as required to ensure adequate drainage.

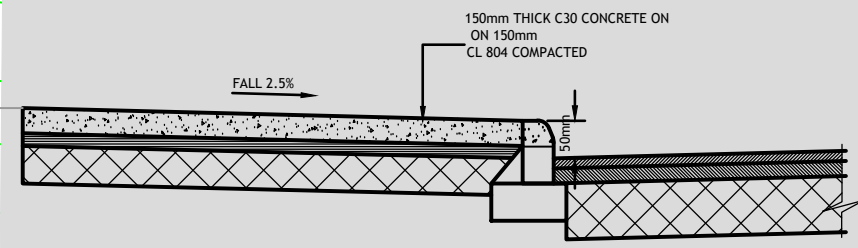

PLAN-FOOTPATH DETAILS



LIMERICK CITY & COUNTY COUNCIL
Comhairle Cathrach & Contae Lunigh

KIERAN LEHANE (DIRECTOR)
 OPERATIONS AND MAINTENANCE SERVICES, CENTRAL SERVICES

CITY HALL
 MERCHANTS QUAY
 LIMERICK
 Tel: 061-407100

COUNTY HALL
 DOORADOLE
 CO. LIMERICK
 Tel: 061-556000

- Note:-**
- 1) This drawing is the property of Limerick City & County Council. It is a confidential document and must both be copied, used, or its content divulged without prior written consent.
 - 2) All levels are referred to Ordnance Survey Datum, Malin Head.
 - 3) Do not scale, use figured dimensions only, if in doubt, ask.
 - 4) Ordnance Survey Ireland Licence No. 2010/09/ICMA/Limerick City and County Council Copyright Government of Ireland.

LEGEND:

Extent of Footpath

DRAWING NO: South Circular Rd 23/06/22	
DRAWING TITLE: South Circular rd	
DRAWN BY: DOC	CHECKED BY: JM
SCALE: NTS	DATE: 23.06.2022