


LEGEND
 — Boundary

PLAN
 Scale 1:2500

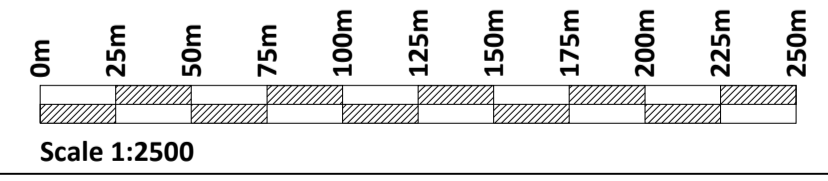

If Applicable : Ordnance Survey Ireland Licence No. EN 0001220 © Ordnance Survey Ireland and Government of Ireland

FEHILY TIMONEY
 Cork | Dublin | Carlow
 www.fehilytimoney.ie

feeney mamahon architects

No part of this document may be reproduced or transmitted in any form or stored in any retrieval system of any nature without the written permission of Fehily Timoney & Company as copyright holder except as agreed for use on the project for which the document was originally issued. Do not scale. Use figured dimensions only. If in doubt - Ask!

Rev.	Description	App By	Date
A	ISSUE FOR PLANNING	BB	08.09.22

PROJECT	IMPROVEMENT WORKS TO THE LIMERICK GREENWAY		
SHEET	SITE LOCATION LIMERICK GREENWAY HUB at NEWCASTLE WEST CAR PARK		

CLIENT	LIMERICK CITY & COUNTY COUNCIL		
Date	08.09.22	Project number	P2152
Drawn by	ED	Drawing Number	P2152-0100-CP00
Checked by	TL	Rev	
Scale (@ A1-)		1:2500	

O:\ACAD\2019\P2152\2152-0100-CP00

Monday 12 September 2022