


Planting Condition "A"

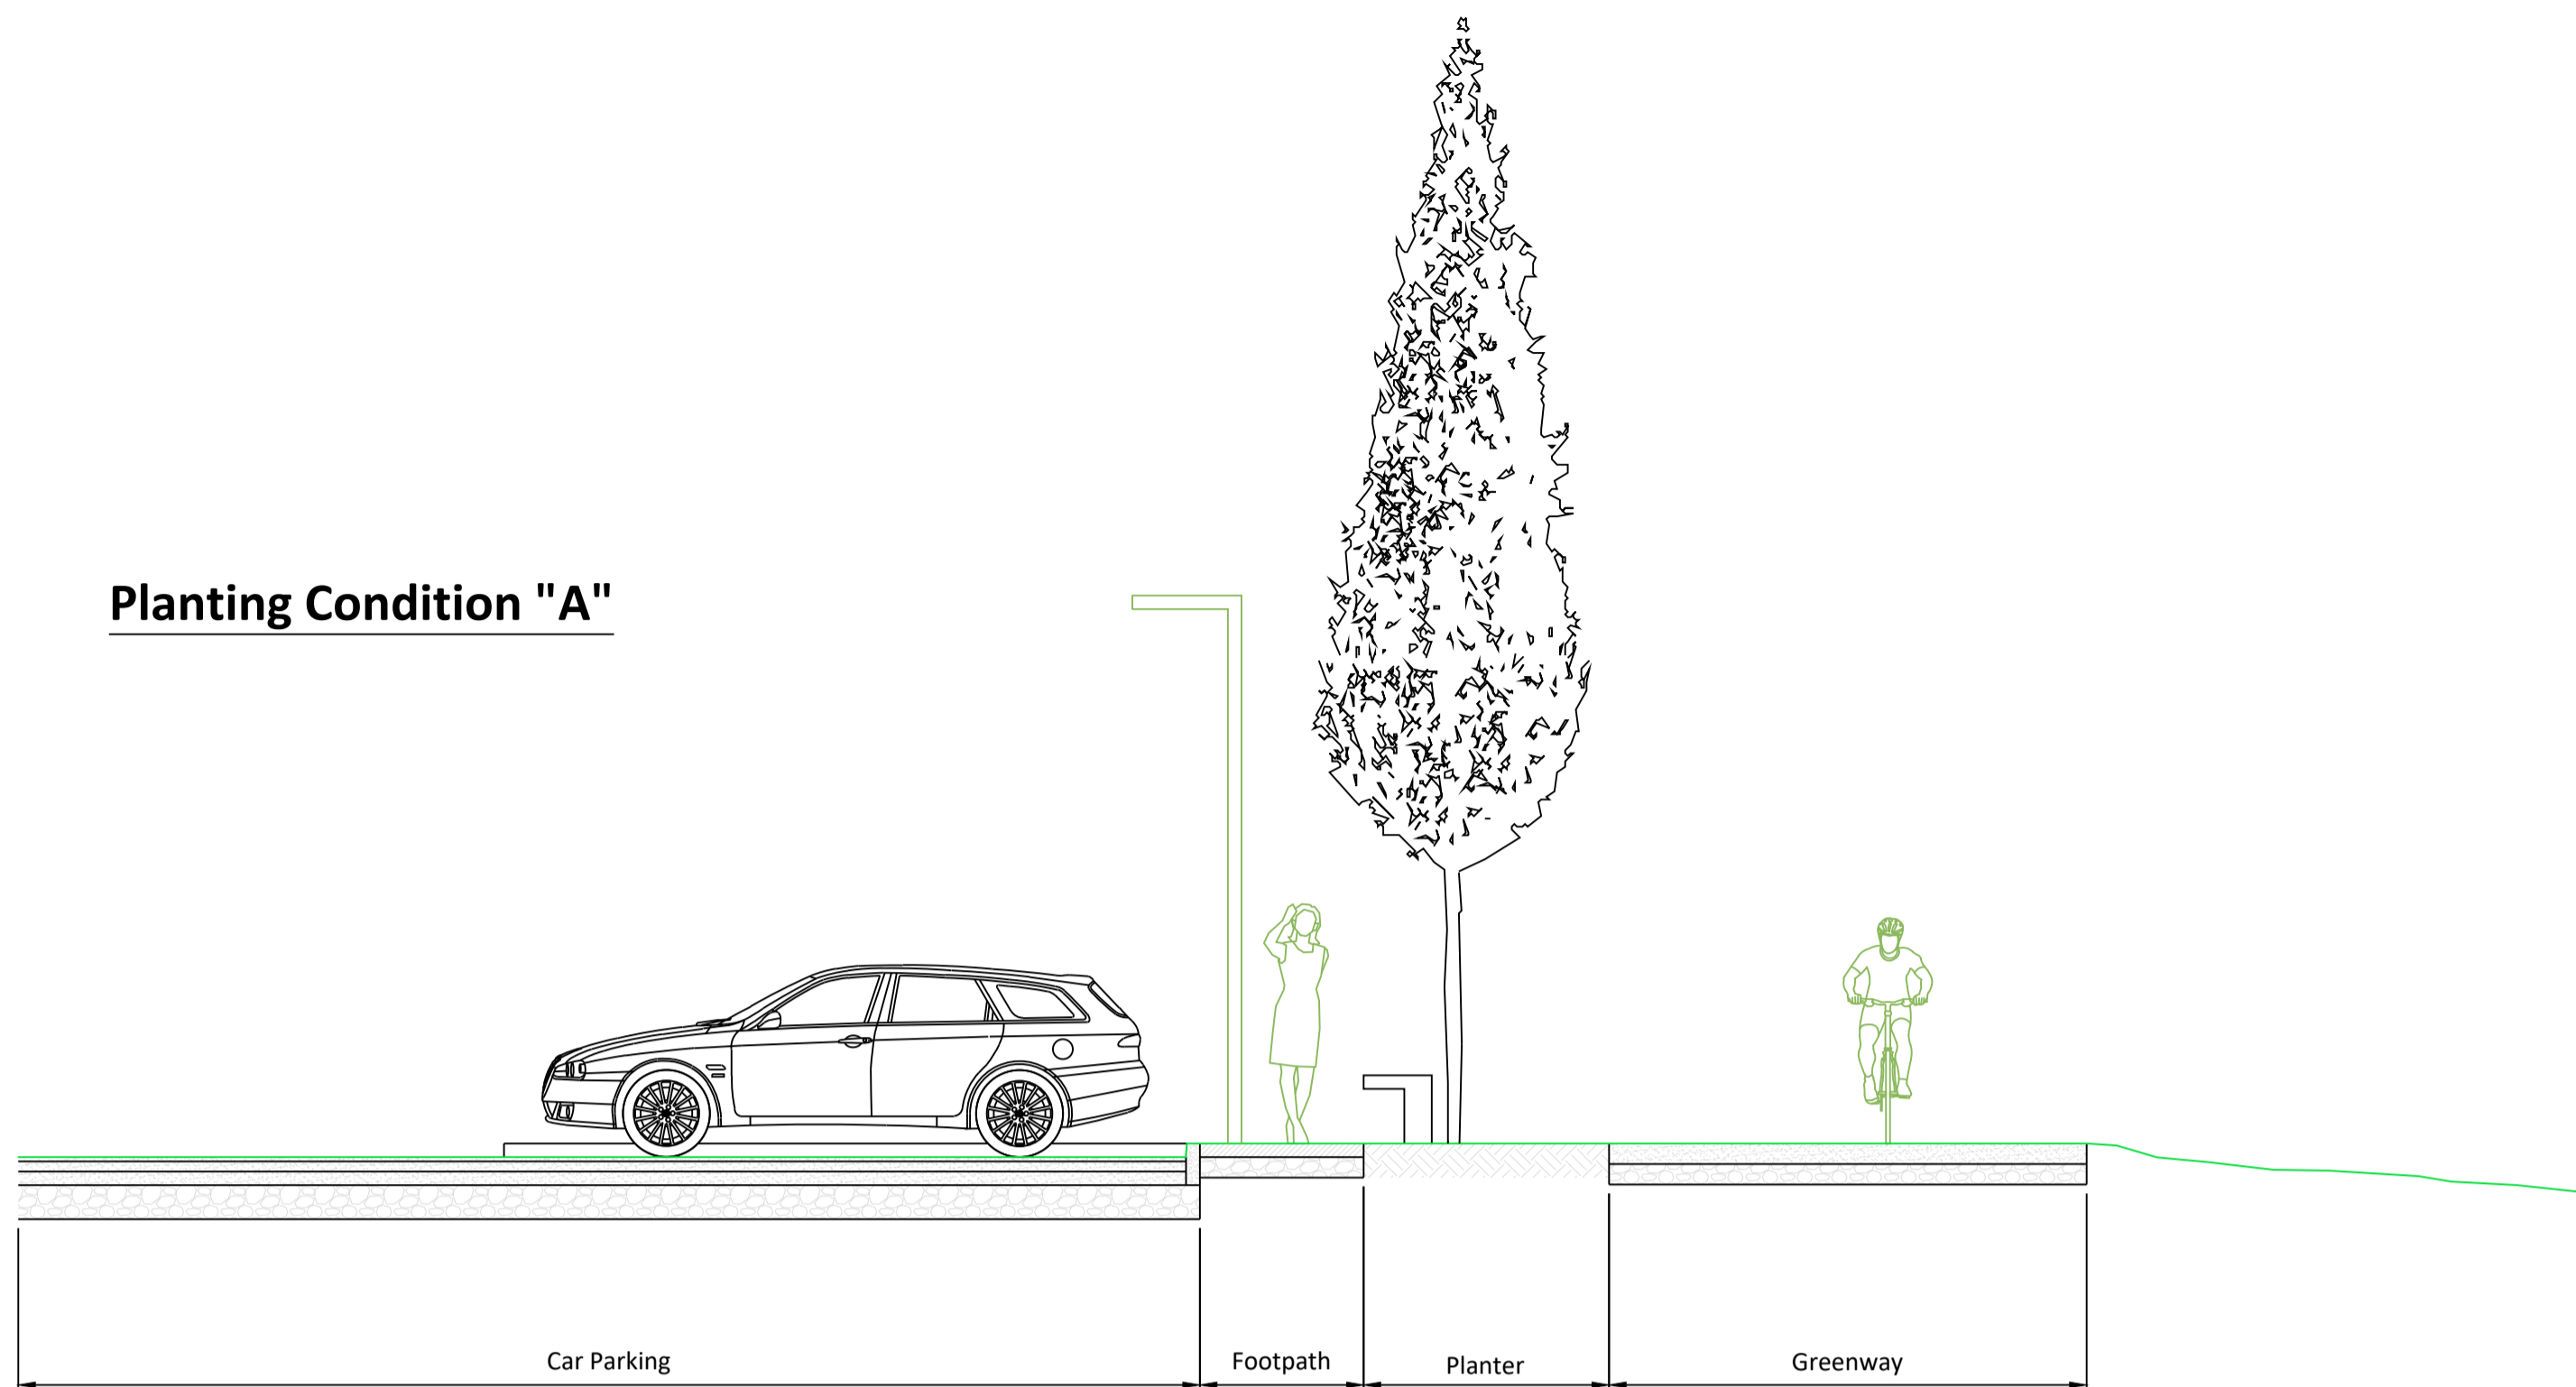

Planting Condition "A"

Finishes:

- Car Parking - Asphalt/Selected Limestone Paving Type II (Trafficable)
- Footpath - 1300mm Wide, Selected Limestone Paving Type I (Pedestrian), Selected Rivera Lamp Standard
- Planter - 1800mm Wide, Selected Floral Lawn/Bark Mulch, Selected Escofet Hydra Banco Bench, Selected Columnar Oak Tree
- Greenway - 3.5m Wide Greenway

Planting Condition "B"

Finishes:


- Car Parking - Asphalt/Selected Limestone Paving Type II (Trafficable)
- Footpath - 1300mm Wide, Selected Limestone Paving Type I (Pedestrian), Selected Rivera Lamp Standard
- Planter - 1800mm Wide, Selected Floral Lawn/Bark Mulch, Selected Escofet Hydra Banco Bench, Selected Columnar Oak Tree
- Car Park Boundary - Selected Hedging Maintained to 2000mm in Height, Existing Fencing to be Retained to Boundary of Site

Planting Condition "C"


Finishes:

- Car Parking - Asphalt/Asphalt with Selected Slurry Finish/Selected Limestone Paving Type II (Trafficable, Smaller Setts)
- Footpath - 1300mm Wide, Selected Limestone Paving, Selected Rivera Lamp Standard
- Planter - 1800mm Wide, Selected Floral Lawn/Bark Mulch, Selected European Lime Trees
- Car Park Boundary - Selected Hedging Maintained to 2000mm in Height, Existing Fencing to be Maintained Where Present, 1200mm Black Killarney Estate Railing to South East Boundary.

Planting Condition "B"

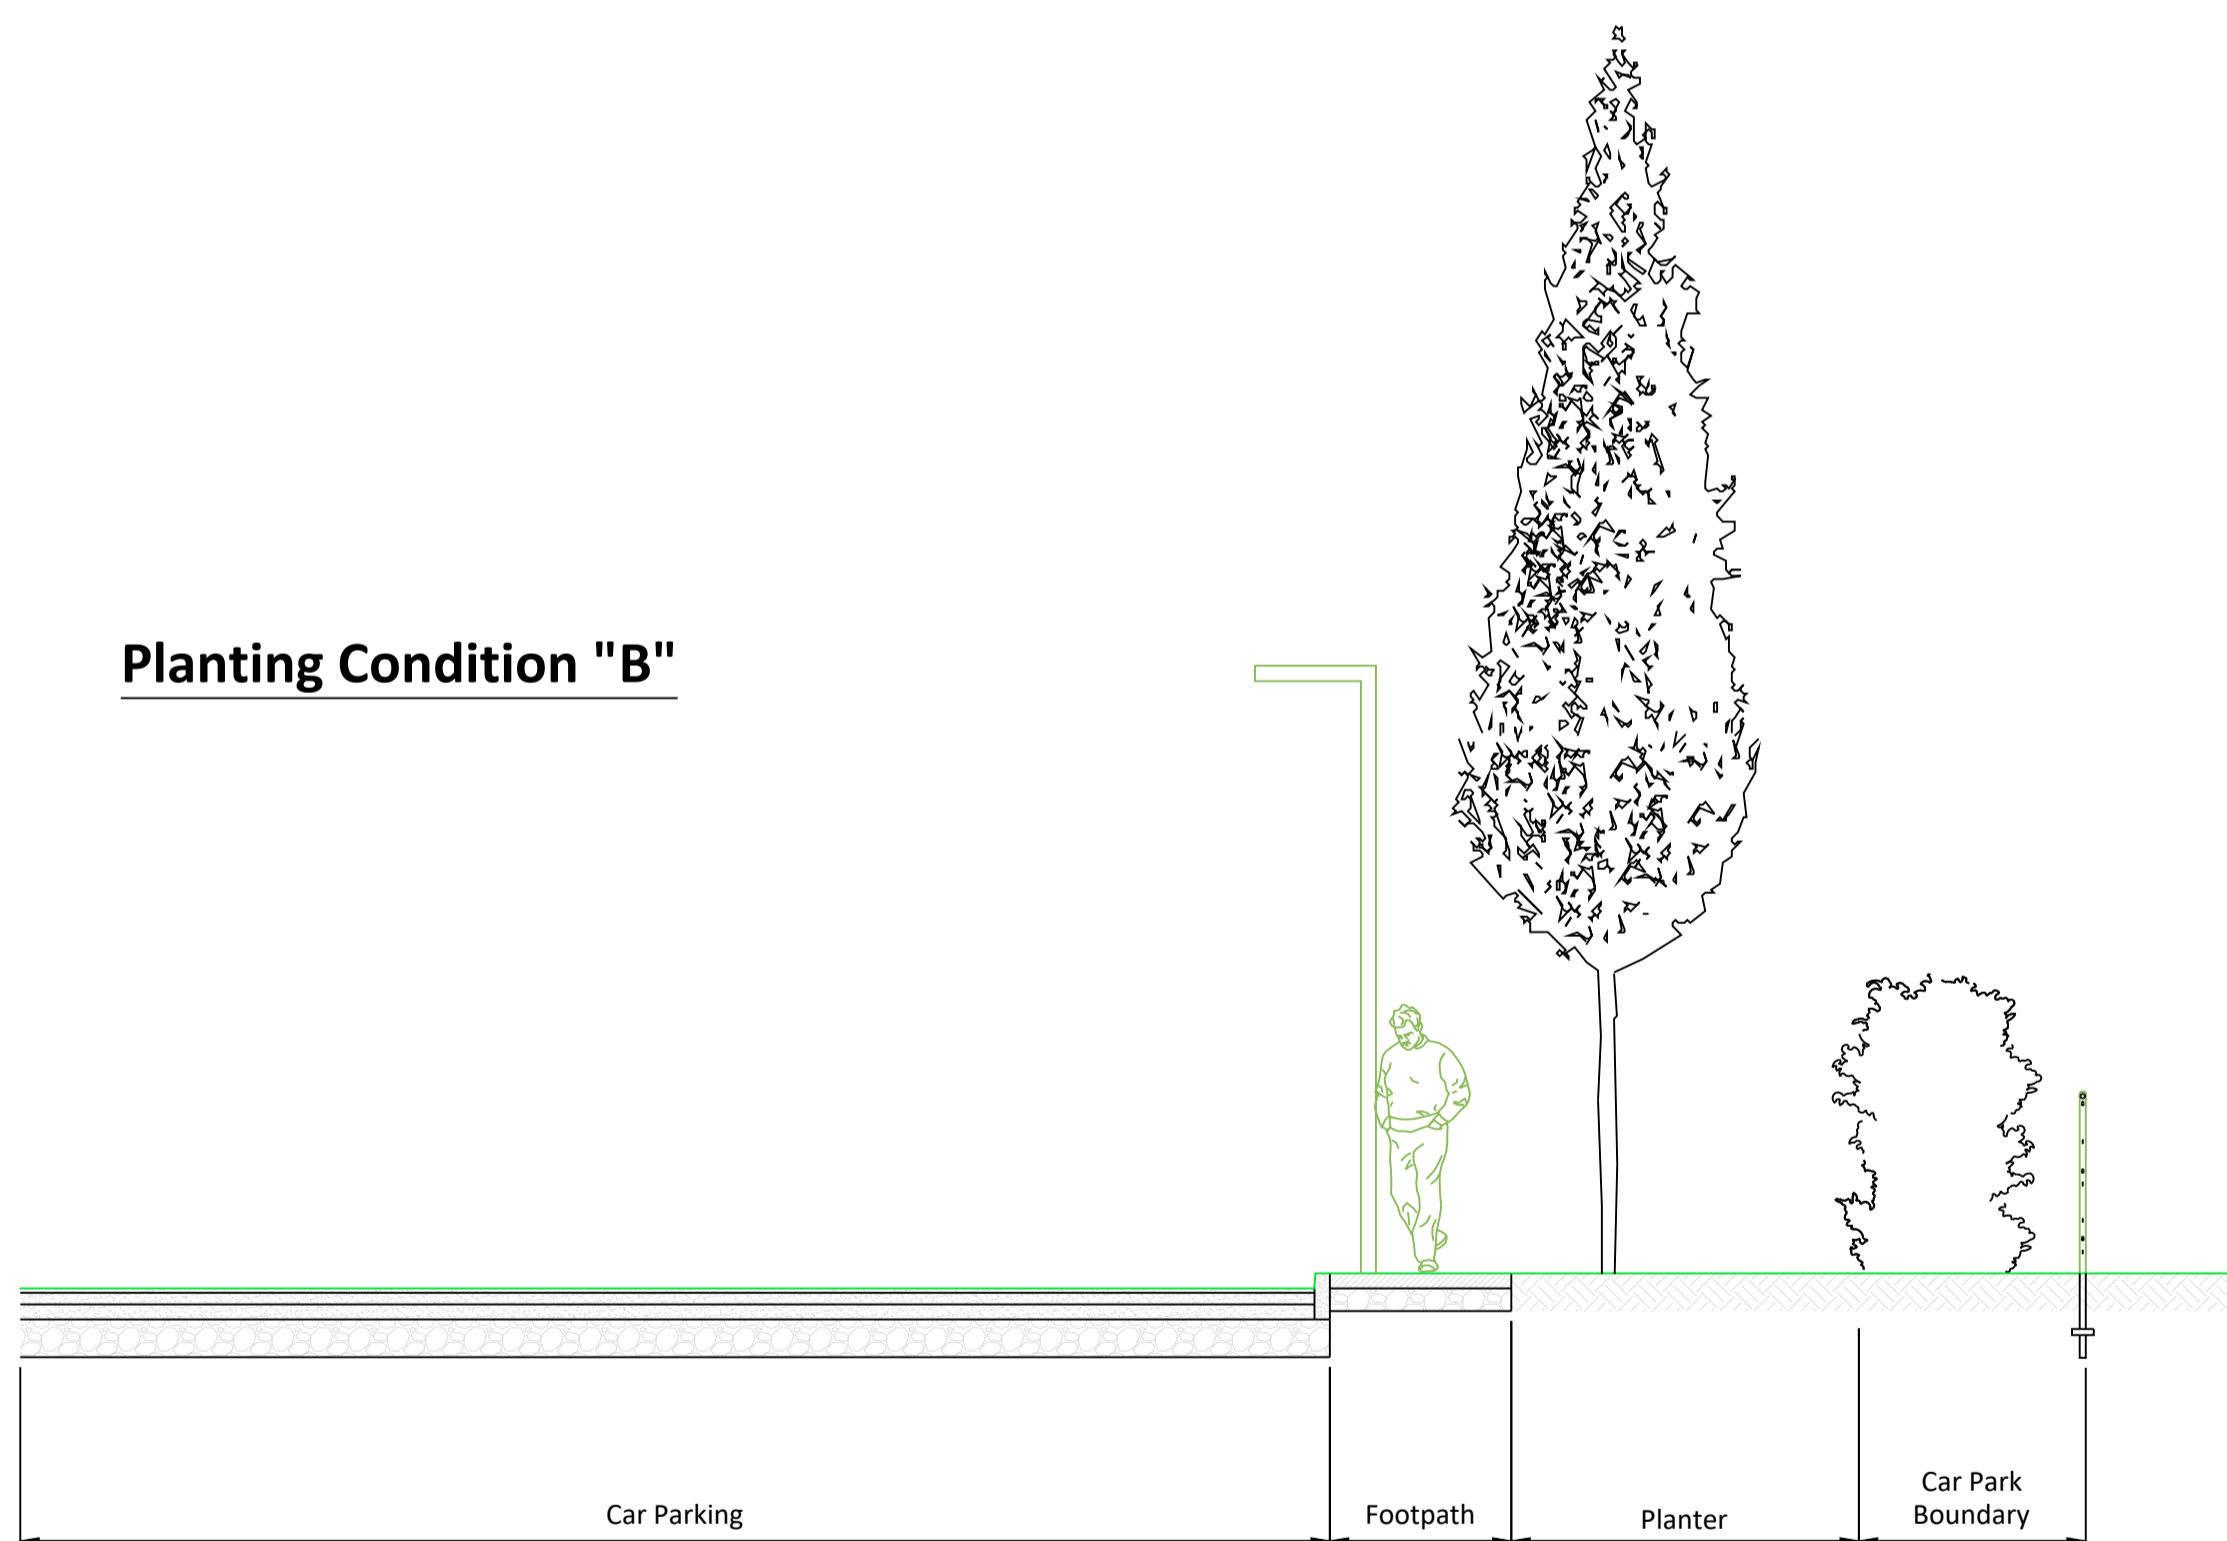

Planting Condition "C"

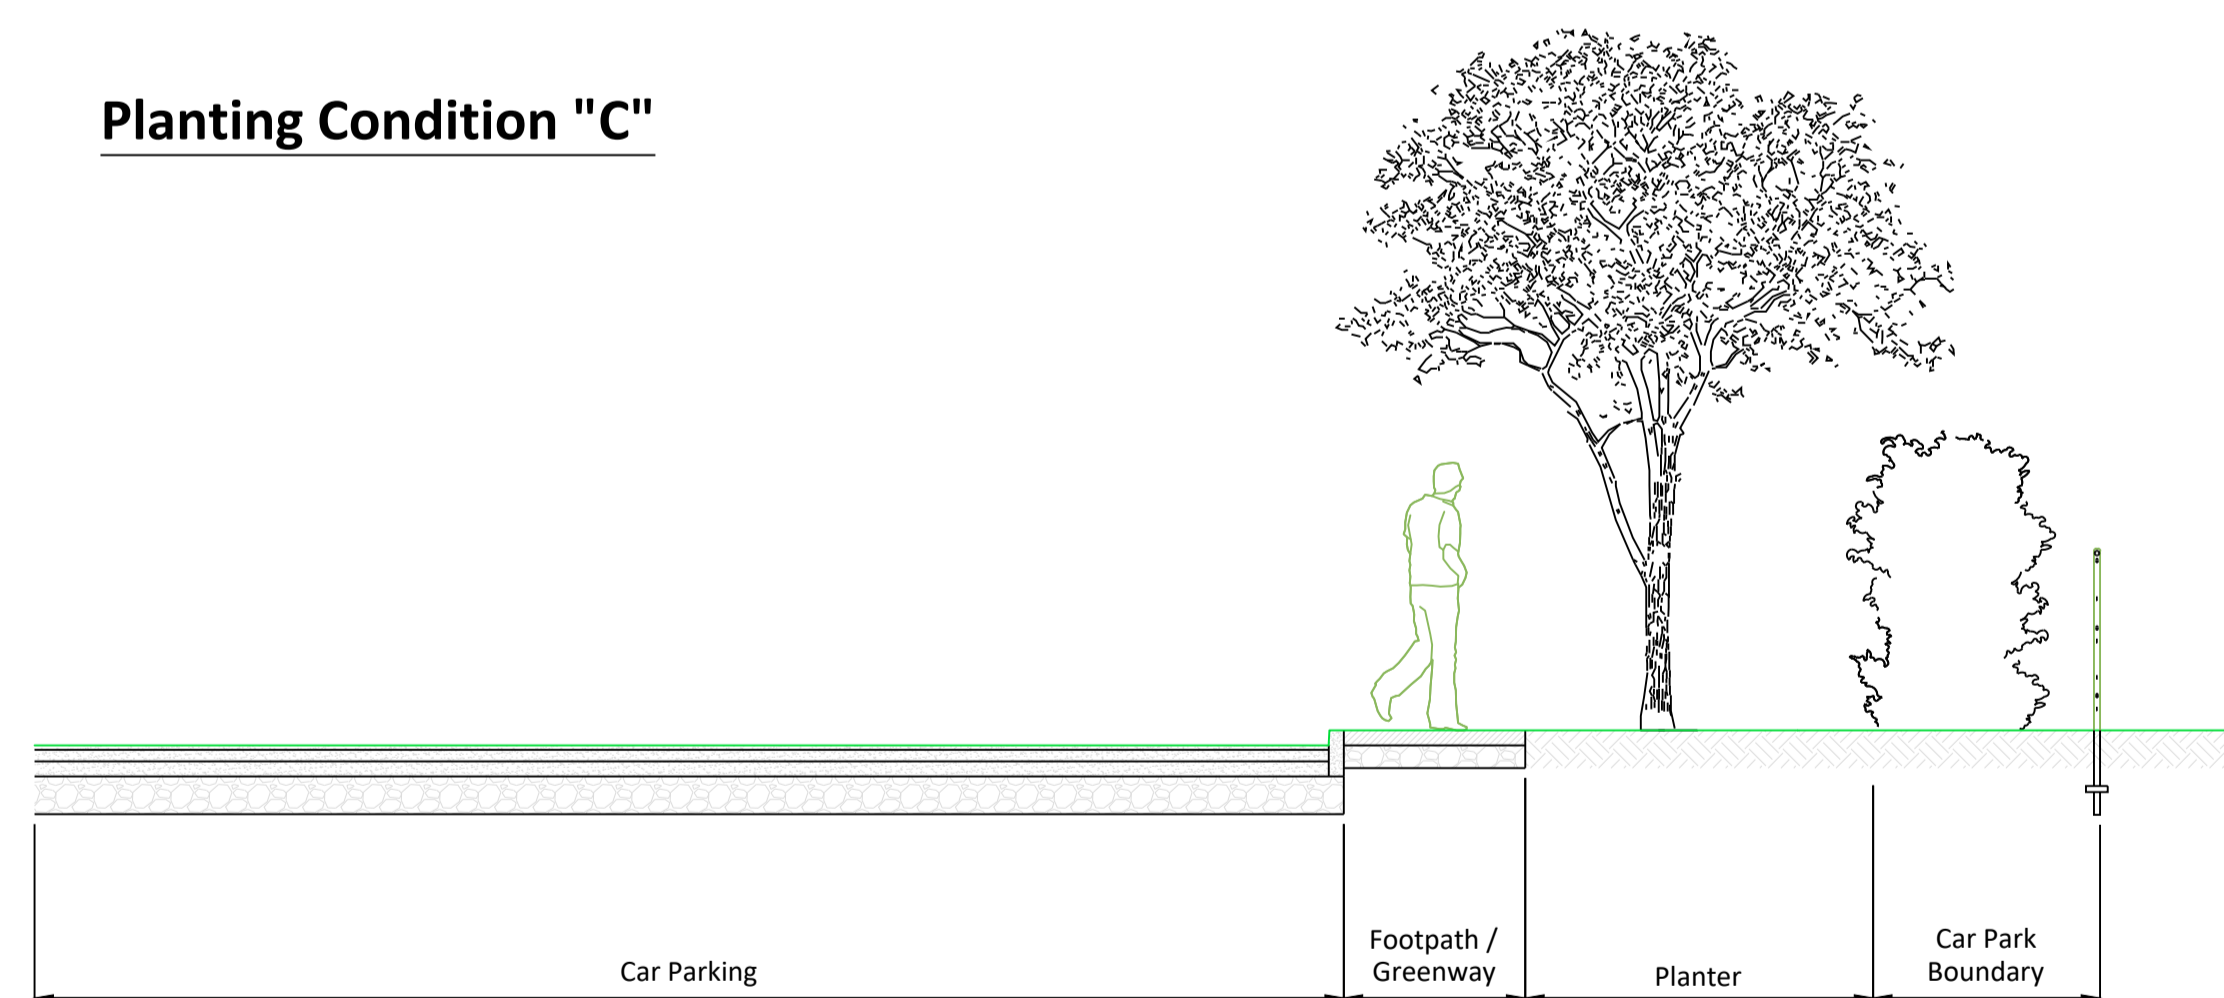

If Applicable : Ordnance Survey Ireland Licence No. EN 0001220 © Ordnance Survey Ireland and Government of Ireland

Rev.	Description	App By	Date
A	ISSUE FOR PLANNING	BB	08.09.22

PROJECT	CLIENT			
IMPROVEMENT WORKS TO THE LIMERICK GREENWAY LIMERICK GREENWAY HUB at NEWCASTLE WEST CAR PARK - PLANTING CONDITIONS	LIMERICK CITY & COUNTY COUNCIL			
	Date	08.09.22	Project number	P2152
	Drawn by	ED	Drawing Number	P2152-0100-CP03
	Checked by	TL	Scale	1:50
			ISO full sheet (841)00 x 594.00 MM	Rev
				A