
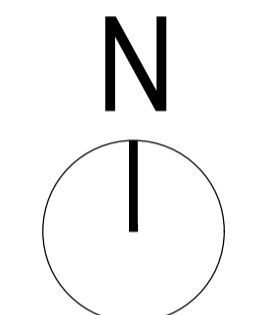




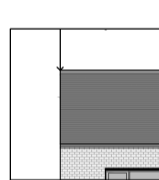

COPYRIGHT:  
The design and details shown on this drawing are applicable to their project only and may not be reproduced in whole or in part or be used for any other project or purpose without the written permission of Limerick City & County Council with whom copyright resides.  
DO NOT SCALE from this drawing. Use figured dimensions.  
Contractor to check all dimensions on site prior to commencement of works. Any discrepancies are to be referred to the ARCHITECT.

NOTES:

SITE SECTIONAL-ELEVATIONS KEY PLAN

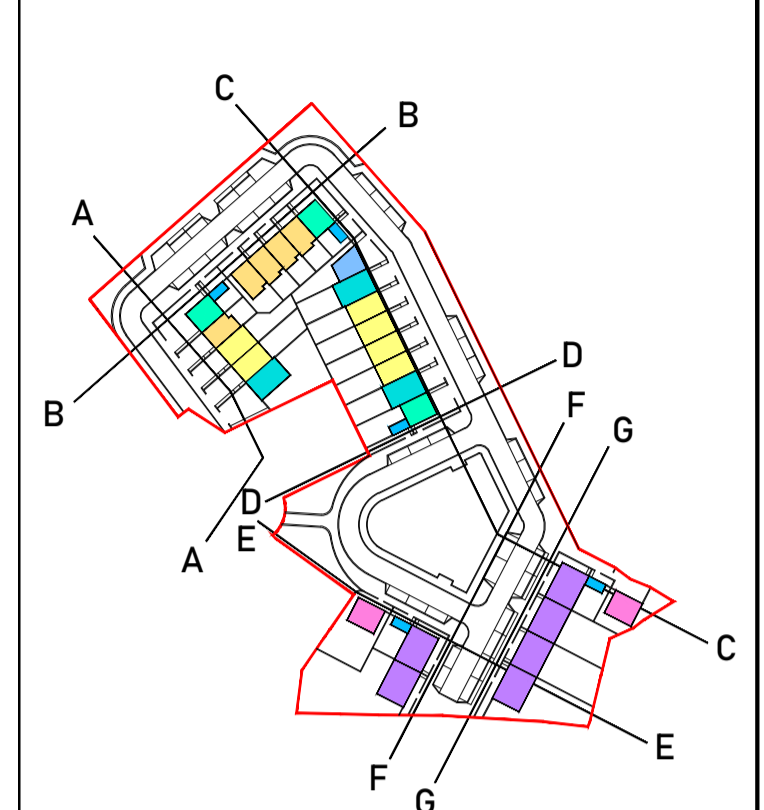

MATERIALS LEGEND:

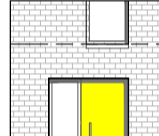-  BRICK FINISH TO FRONT AND SIDES OF UNITS
-  RENDER FINISH TO REAR OF UNITS
-  SLATE/TILE ROOF FINISH WITH ALUMINIUM / PVC ROUNDPIPE RAINWATER GOODS
-  FIBRE CEMENT FIXED PANEL FINISH OR SIMILAR TO BOX DORMERS

REVISIONS

NO.	DATE	REV. BY	CHKD	DESCRIPTION

LIMERICK CITY & COUNTY COUNCIL  
LA HOUSING CONSTRUCTION & MAINTENANCE  
DOORADOYLE  
LIMERICK

t: +353 61 556000  
e: customerservices@limerick.ie

PROJECT:  
31 No. Housing Units at Sycamore Crescent, Gortboy, Newcastle West, Co.Limerick.


STAGE:  
PART 8

DRAWING TITLE:  
Proposed Contiguous Site-Sectional Elevations A - C


DATE: Nov 14th 2022	DRAWING NO: 19119-2000
SCALE: As Shown	
DRAWN: BR	
CHKD: -	SHEET SIZE: REVISION:
JOB NO.: 19119	A1
FILE NAME: -	



Contiguous Site Sectional-Elevations A : Units 01 - 06  
Scale 1:200

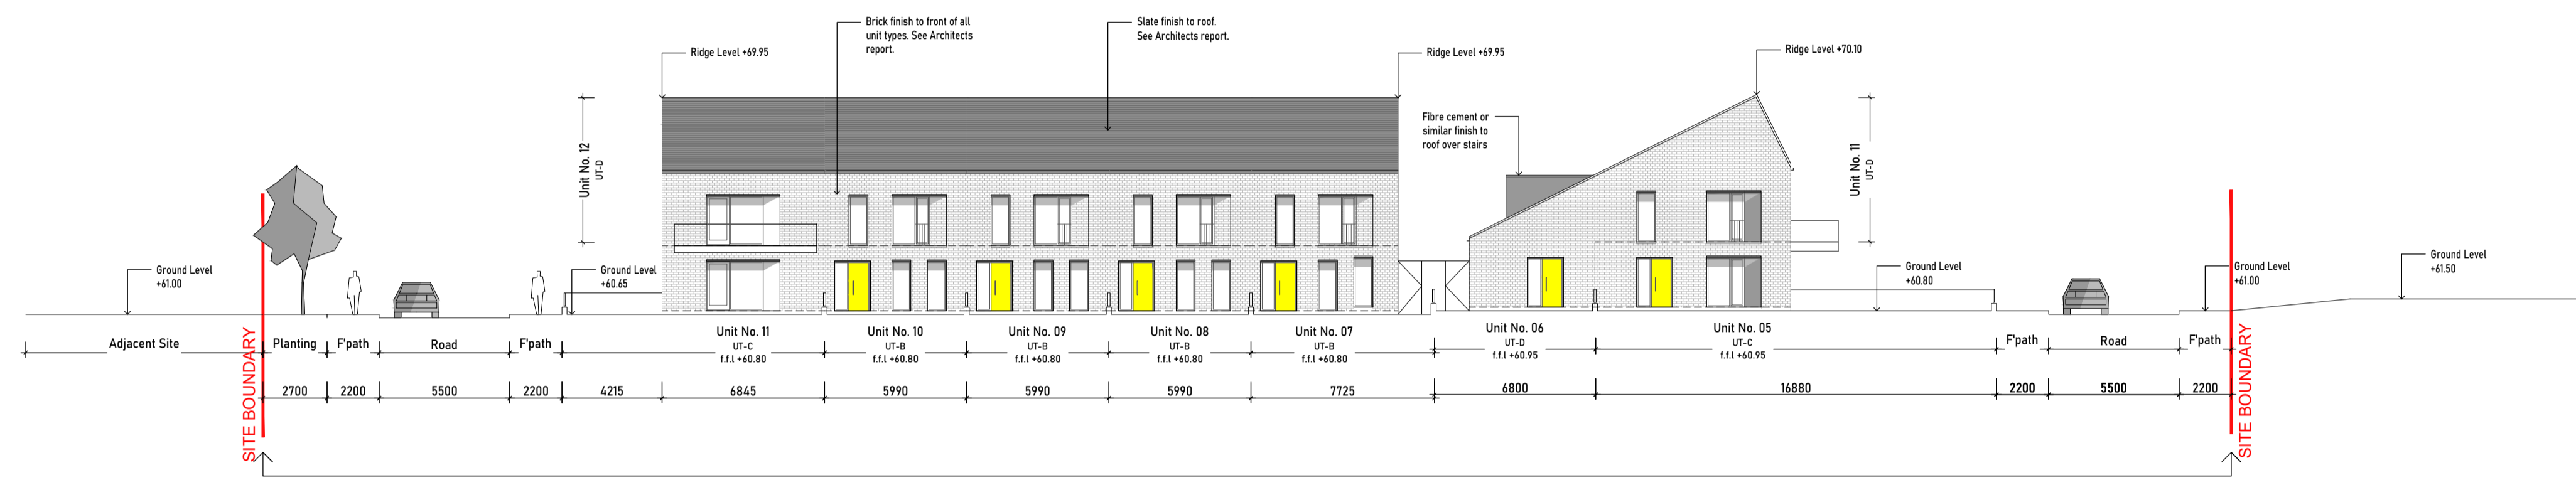

Contiguous Site Sectional-Elevations B : Units 05 - 12  
Scale 1:200

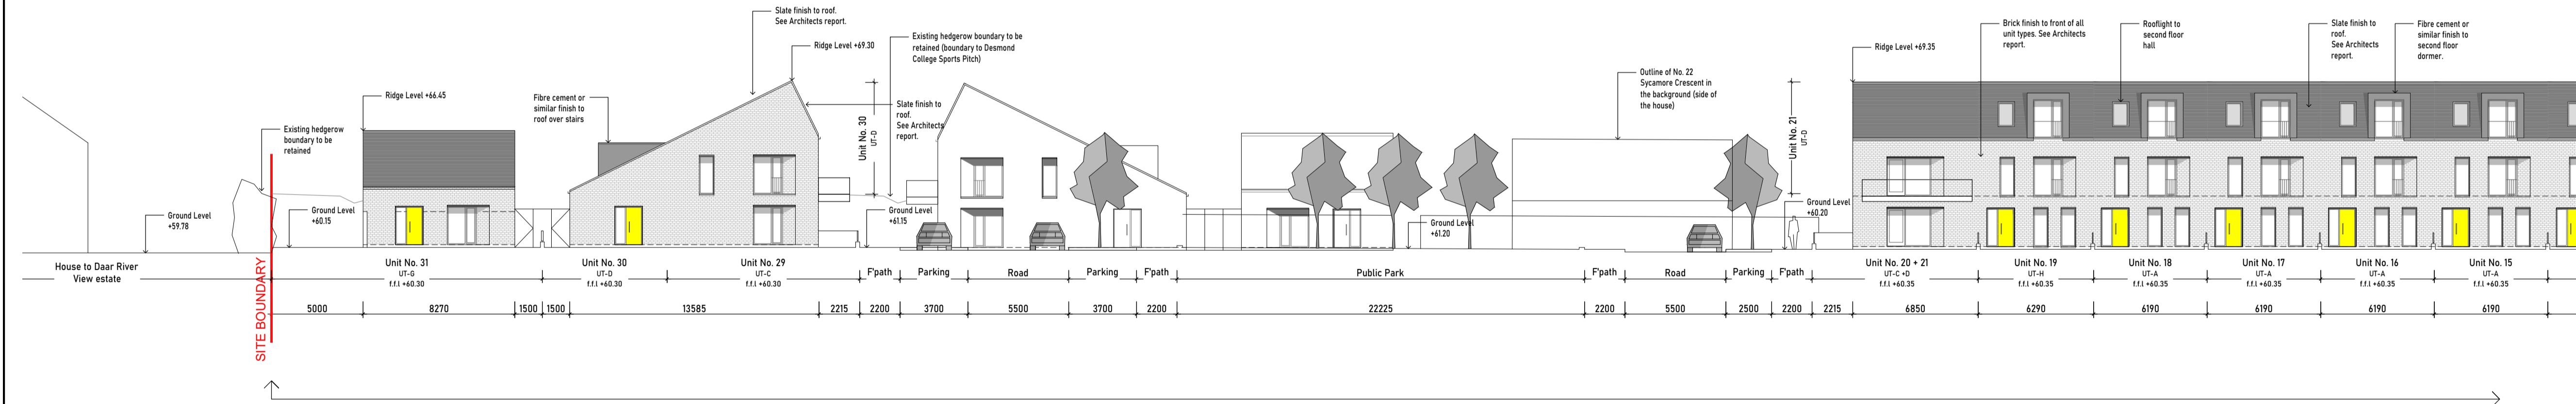

Contiguous Site Sectional-Elevations C (Lower): Units 31 - 15  
Scale 1:200



Contiguous Site Sectional-Elevations C (Upper): Units 21 - 11  
Scale 1:200