




COPYRIGHT:
The design and details shown on this drawing are applicable to their project only and may not be reproduced in whole or in part or be used for any other project or purpose without the written permission of Limerick City and County Council with whom copyright resides.
DO NOT SCALE from this drawing. Use figured dimensions.
Contractor to check all dimensions on site prior to commencement of works. Any discrepancies are to be referred to the ARCHITECT.

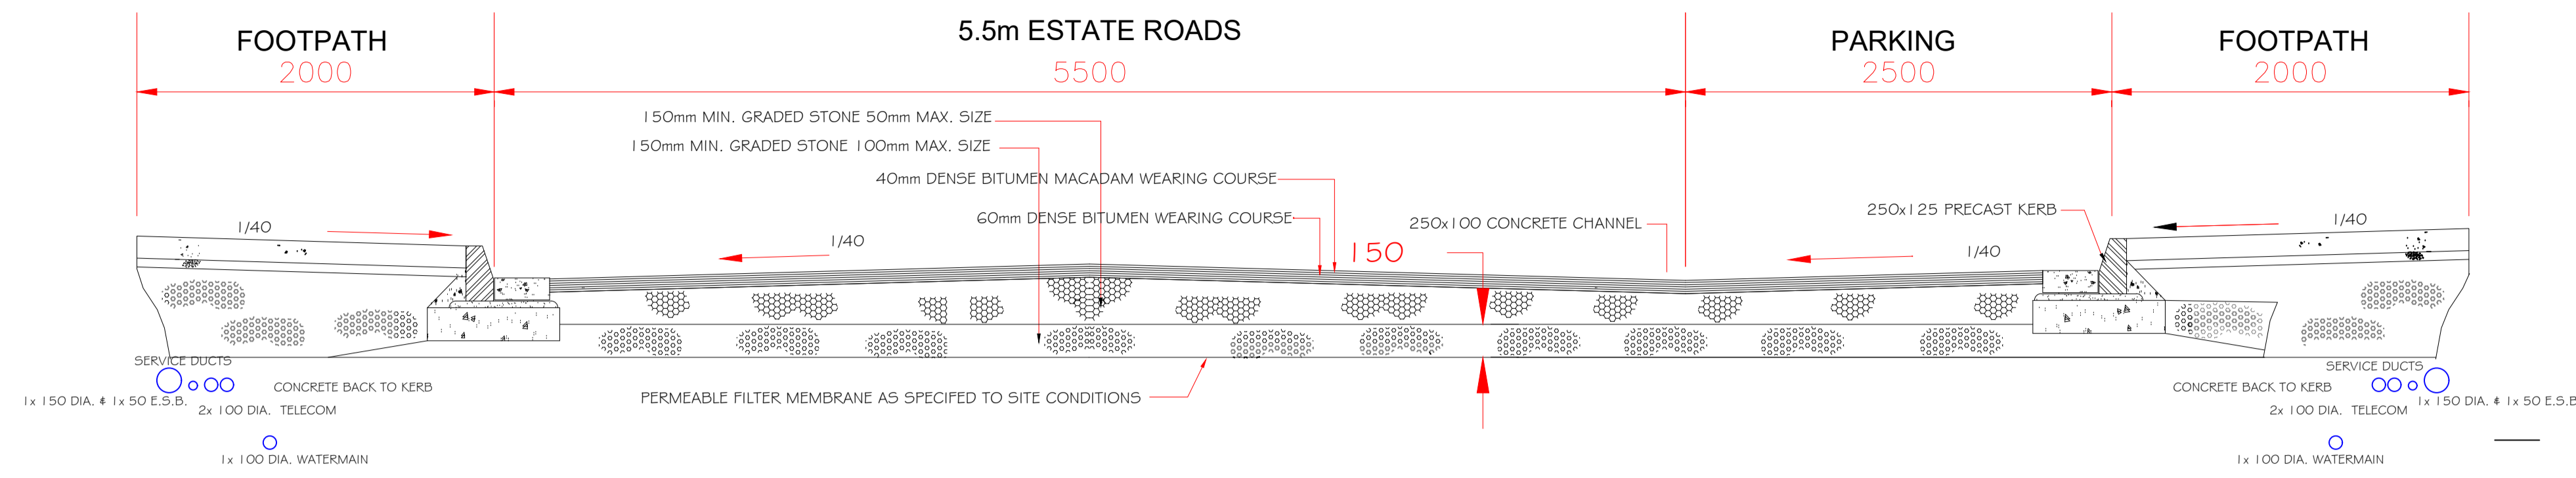


SECTION A-A

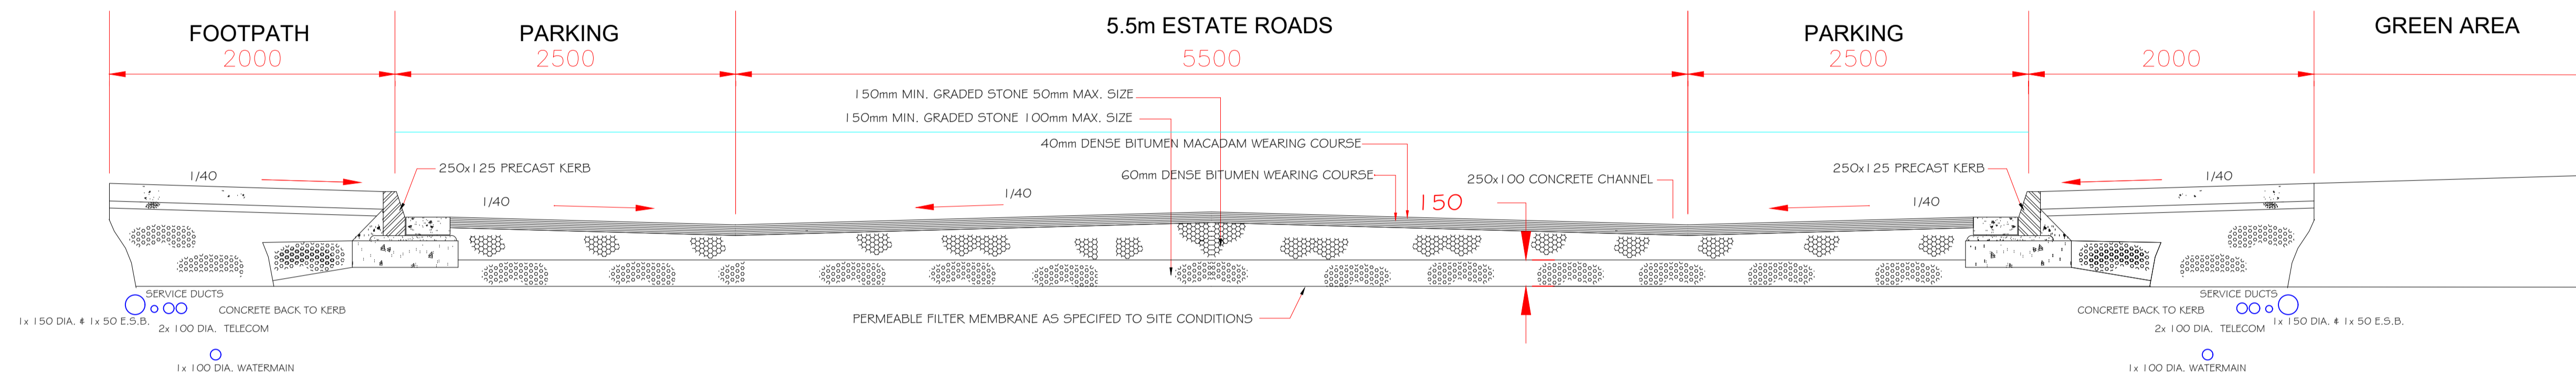

SECTION B-B

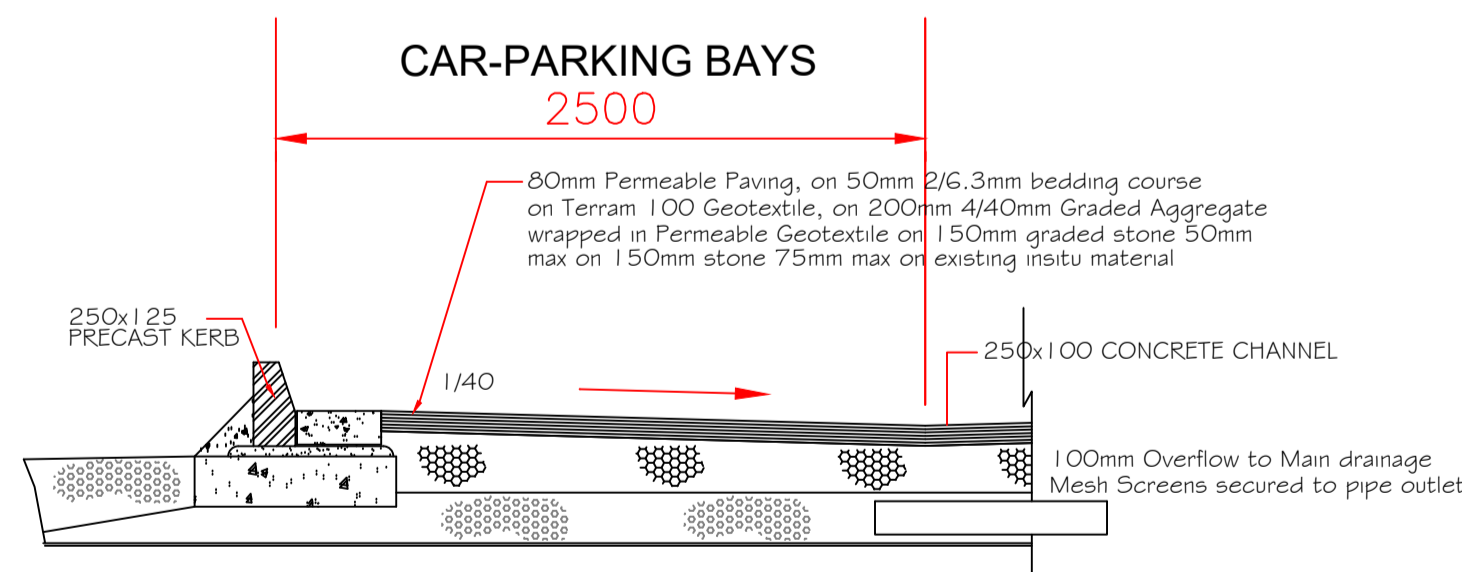

Car-Parking Detail

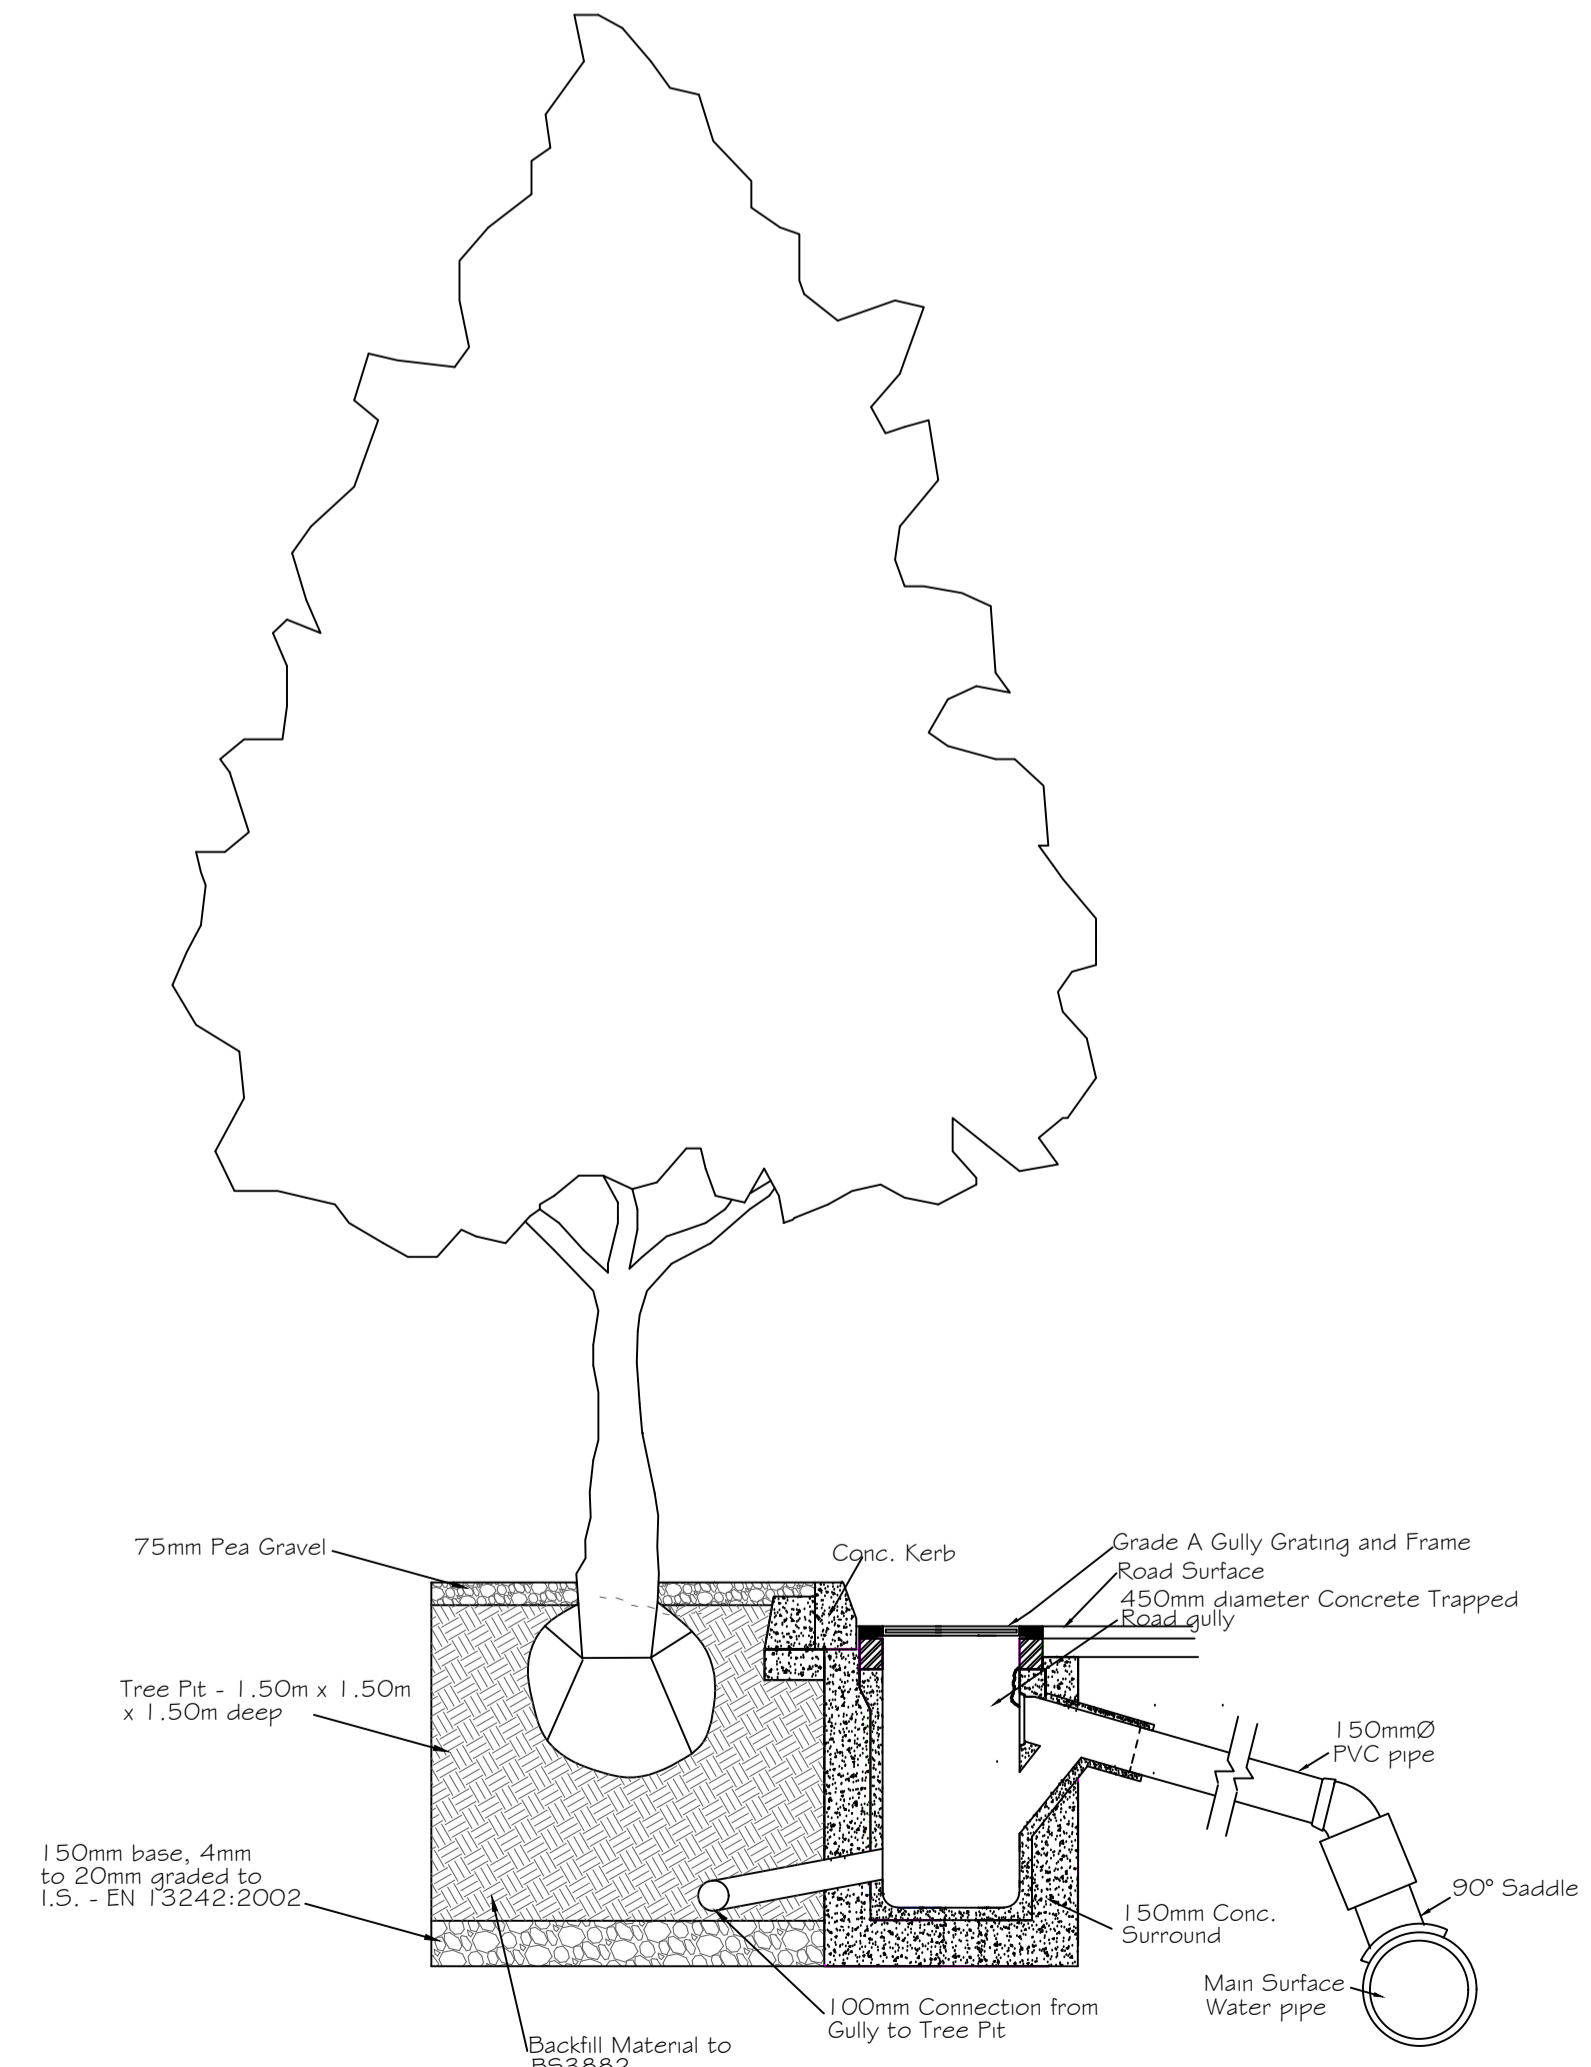

Tree Pit Detail

Notes

Building set out and dimensions as per architects drawings
Proposed levels are top of finished surfaces

REVISIONS

NO.	DATE	REV. BY	CHKD	DESCRIPTION

DATE REV. BY CHKD DESCRIPTION

LIMERICK CITY & COUNTY COUNCIL
LA HOUSING CONSTRUCTION & MAINTENANCE
MERCHANTS QUAY
LIMERICK

t: +353 61 556000
e: customerservices@limerick.ie

PROJECT:
31 No. HOUSING UNITS AT SCYAMORE CRESCENT, NEWCASTLE WEST, CO.LIMERICK

STAGE:
PART 8

DRAWING TITLE:
PROPOSED ROAD & STORM WATER DETAILS

DATE: 05/09/22	DRAWING NO: 19119 - 4008
SCALE: 1:25	SHEET SIZE: A1
DRAWN: AD	REVISION: A
CHECKED: -	JOB NO: 19119