


SECTIONAL ELEVATION A-A
Scale 1:500@A1



SECTION F-F
Scale 1:250@A1

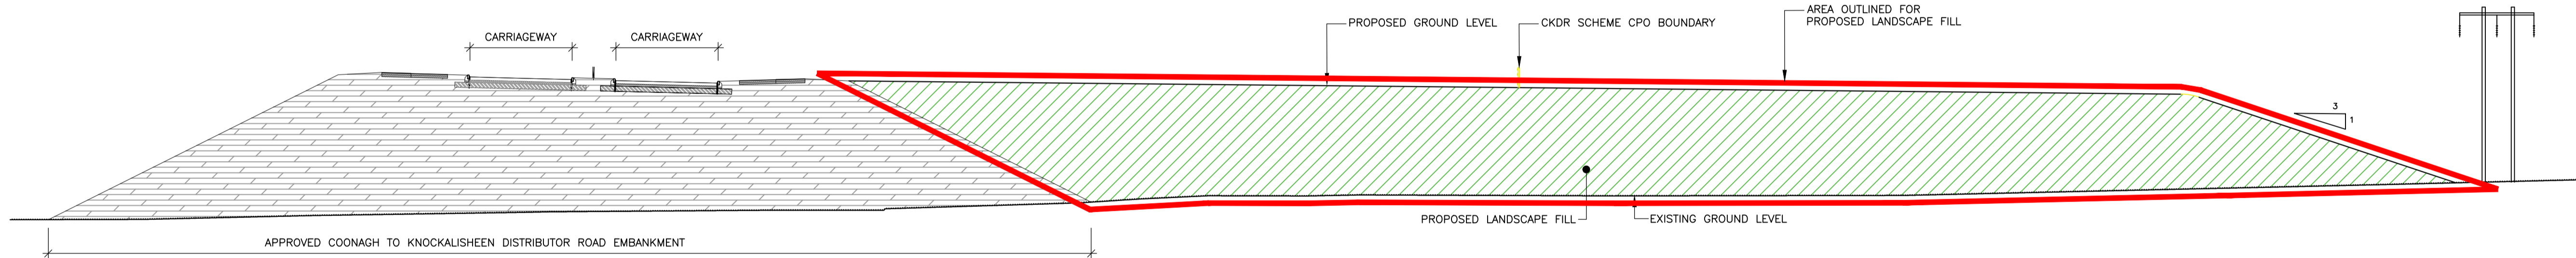

No.	Revision Stage	Date	By	Chk'd Date	App'd Date

MRG consulting engineers
No.4 Doy Place, Tralee, County Kerry.
T: (066)7123130 Fax: (066)7123364 E-Mail: info@mrg.ie
also : Atrium Business Park, Cork

MRG Consulting Engineers Limited Civil Structural Architectural Environmental

Roughan & O'Donovan Consulting Engineers
Civil - Structural - Transportation - Environmental
Arena House, Arena Road, Sandycroft, Dublin 18.
Tel: +353 1 294 0800 Fax: +353 1 294 0820 e-mail: info@rod.ie www.rod.ie

Designed: MRG | Chk'd: TH | App'd: CS | Status: PRELIMINARY

Project Title COONAGH TO KNOCKALISHEEN DISTRIBUTOR ROAD SCHEME			
Drawing Title PROPOSED LANDSCAPE FILLING AT BALLYGRENNAN SECTIONS A-A & F-F			
Drawn: MRG	Job No: 108007	Drawing No:	Rev:
Scale: (A1) AS SHOWN	Date: 18.11.2019	108007-1013	0

Ordnance Survey Ireland Licence No EN 0006519
Ordnance Survey Ireland and Government of Ireland.