




SECTION B-B
Scale 1:250@A1

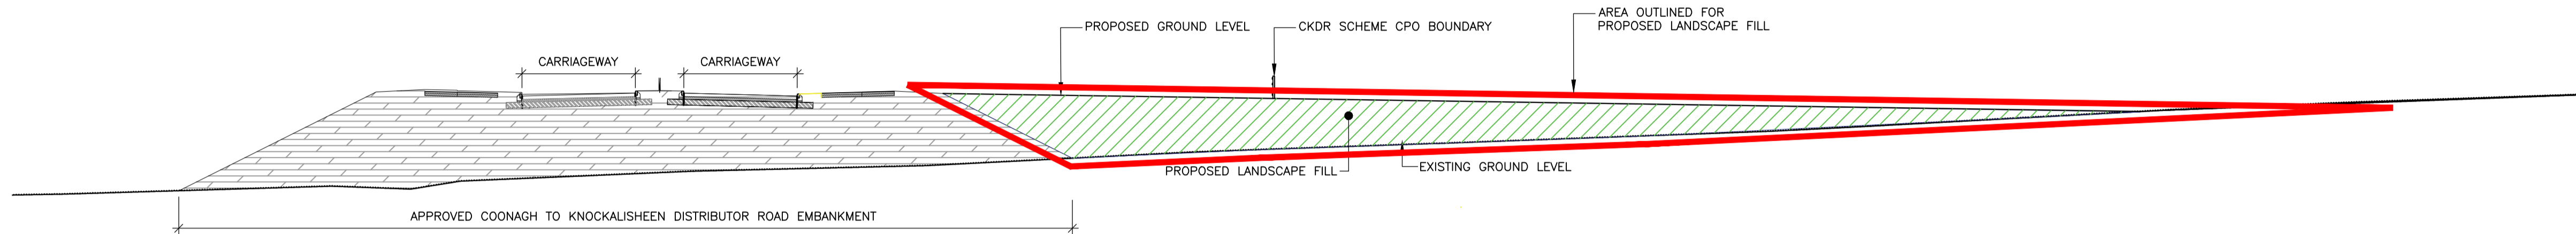

SECTION C-C
Scale 1:250@A1

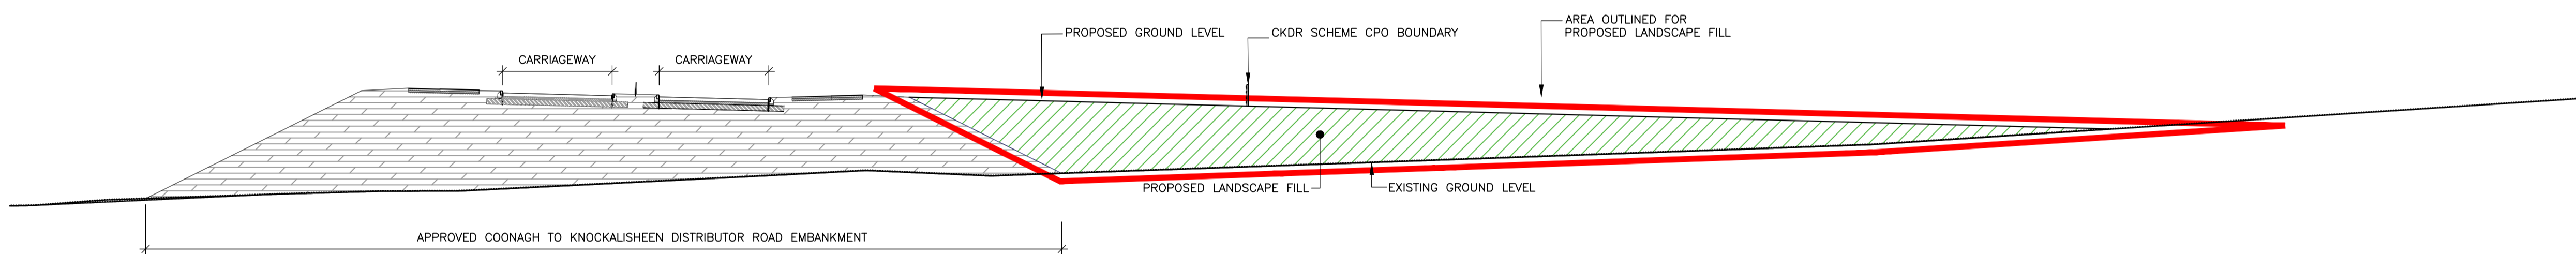

SECTION D-D
Scale 1:250@A1

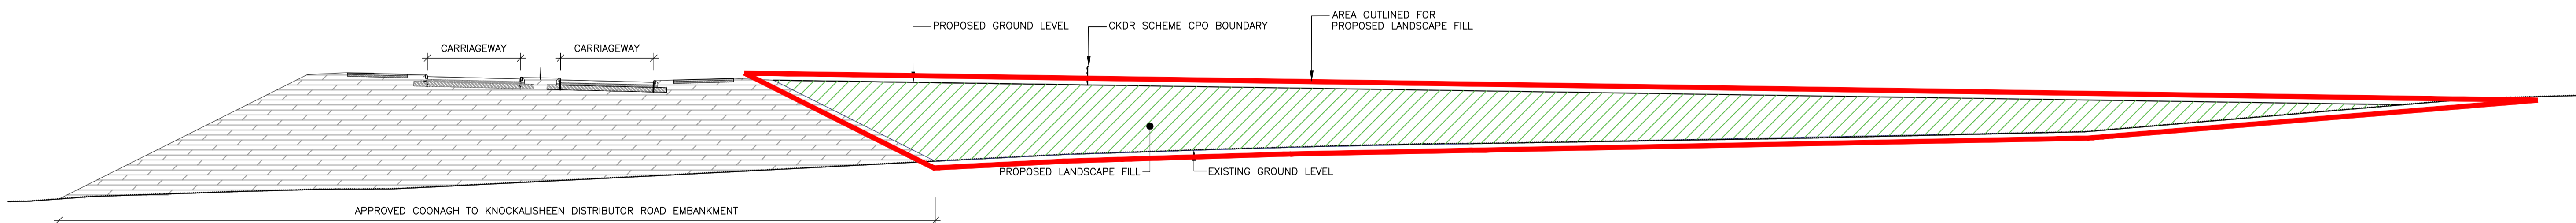

SECTION E-E
Scale 1:250@A1



No.	Revision Stage	Date	By	Chk'd	App'd

MRG consulting engineers
No.4 Day Place, Tralee, County Kerry.
T: (066)7123130 Fax: (066)7123364 E-Mail: info@mrgr.ie
also : Atrium Business Park, Cork

MRG Consulting Engineers Limited Civil Structural Architectural Environmental

Roughan & O'Donovan
Consulting Engineers
Civil - Structural - Transportation - Environmental
Arena House, Arena Road, Sandycroft, Dublin 18.
Tel: +353 1 294 0800 Fax: +353 1 294 0820
e-mail: info@rod.ie www.rod.ie

Designed: MRG | Chk'd: TH | App'd: CS | Status: PRELIMINARY

Project Title COONAGH TO KNOCKALISHEEN DISTRIBUTOR ROAD SCHEME			
Drawing Title PROPOSED LANDSCAPE FILLING AT BALLYGRENNAN SECTIONS B-B, C-C, D-D & E-E			
Drawn: MRG	Job No: 108007	Drawing No:	Rev:
Scale: (A1)	AS SHOWN	Date: 18.11.2019	108007-1012 0

Ordnance Survey Ireland Licence No EN 0006519
Ordnance Survey Ireland and Government of Ireland.