



NOTES

ALL DIMENSIONS IN METRES
 DO NOT SCALE FROM DRAWING.
 FOR ANY DISCREPANCIES FOUND PLEASE CONSULT WITH DESIGN OFFICE.
 THIS DRAWING SHOULD BE READ IN CONJUNCTION WITH ALL CONTRACT DRAWINGS, DOCUMENTS AND SPECIFICATIONS.

MAP LEGEND

WN 3	ABTA WALKING CONNECTION LABEL
	GREENWAY
	NEW CONNECTIVITY LINK
	IMPROVED CONNECTIVITY LINK
	IMPROVED URBAN REALM
	N21

Rev.	By.	Date.	Description.

Drawing Status: ABTA STUDY
 NOT CERTIFIED FOR CONSTRUCTION

Project Title:
 AREA BASED TRANSPORT ASSESSMENT
 NEWCASTLE WEST, CO. LIMERICK

Drawing Title:
 WALKING STRATEGY OPTIONS



M.H.L. & Associates Ltd.
 Consulting Engineers,


Carriga Mór House,
 10 High Street,
 Douglas Road,
 Cork.

Tel: 021-4840214
 Fax: 021-4840215
 E-Mail: info@mahl.ie

Designed: DM **Drawn:** DM **Checked:** BM

Scale: 1:5000 @ A1, 1:10000 @ A3 **Date:** Apr. 2023

Job No. 22152TM	Drawing No. NCW-MHL-PED-D01	Revision. _02
---------------------------	---------------------------------------	-------------------------

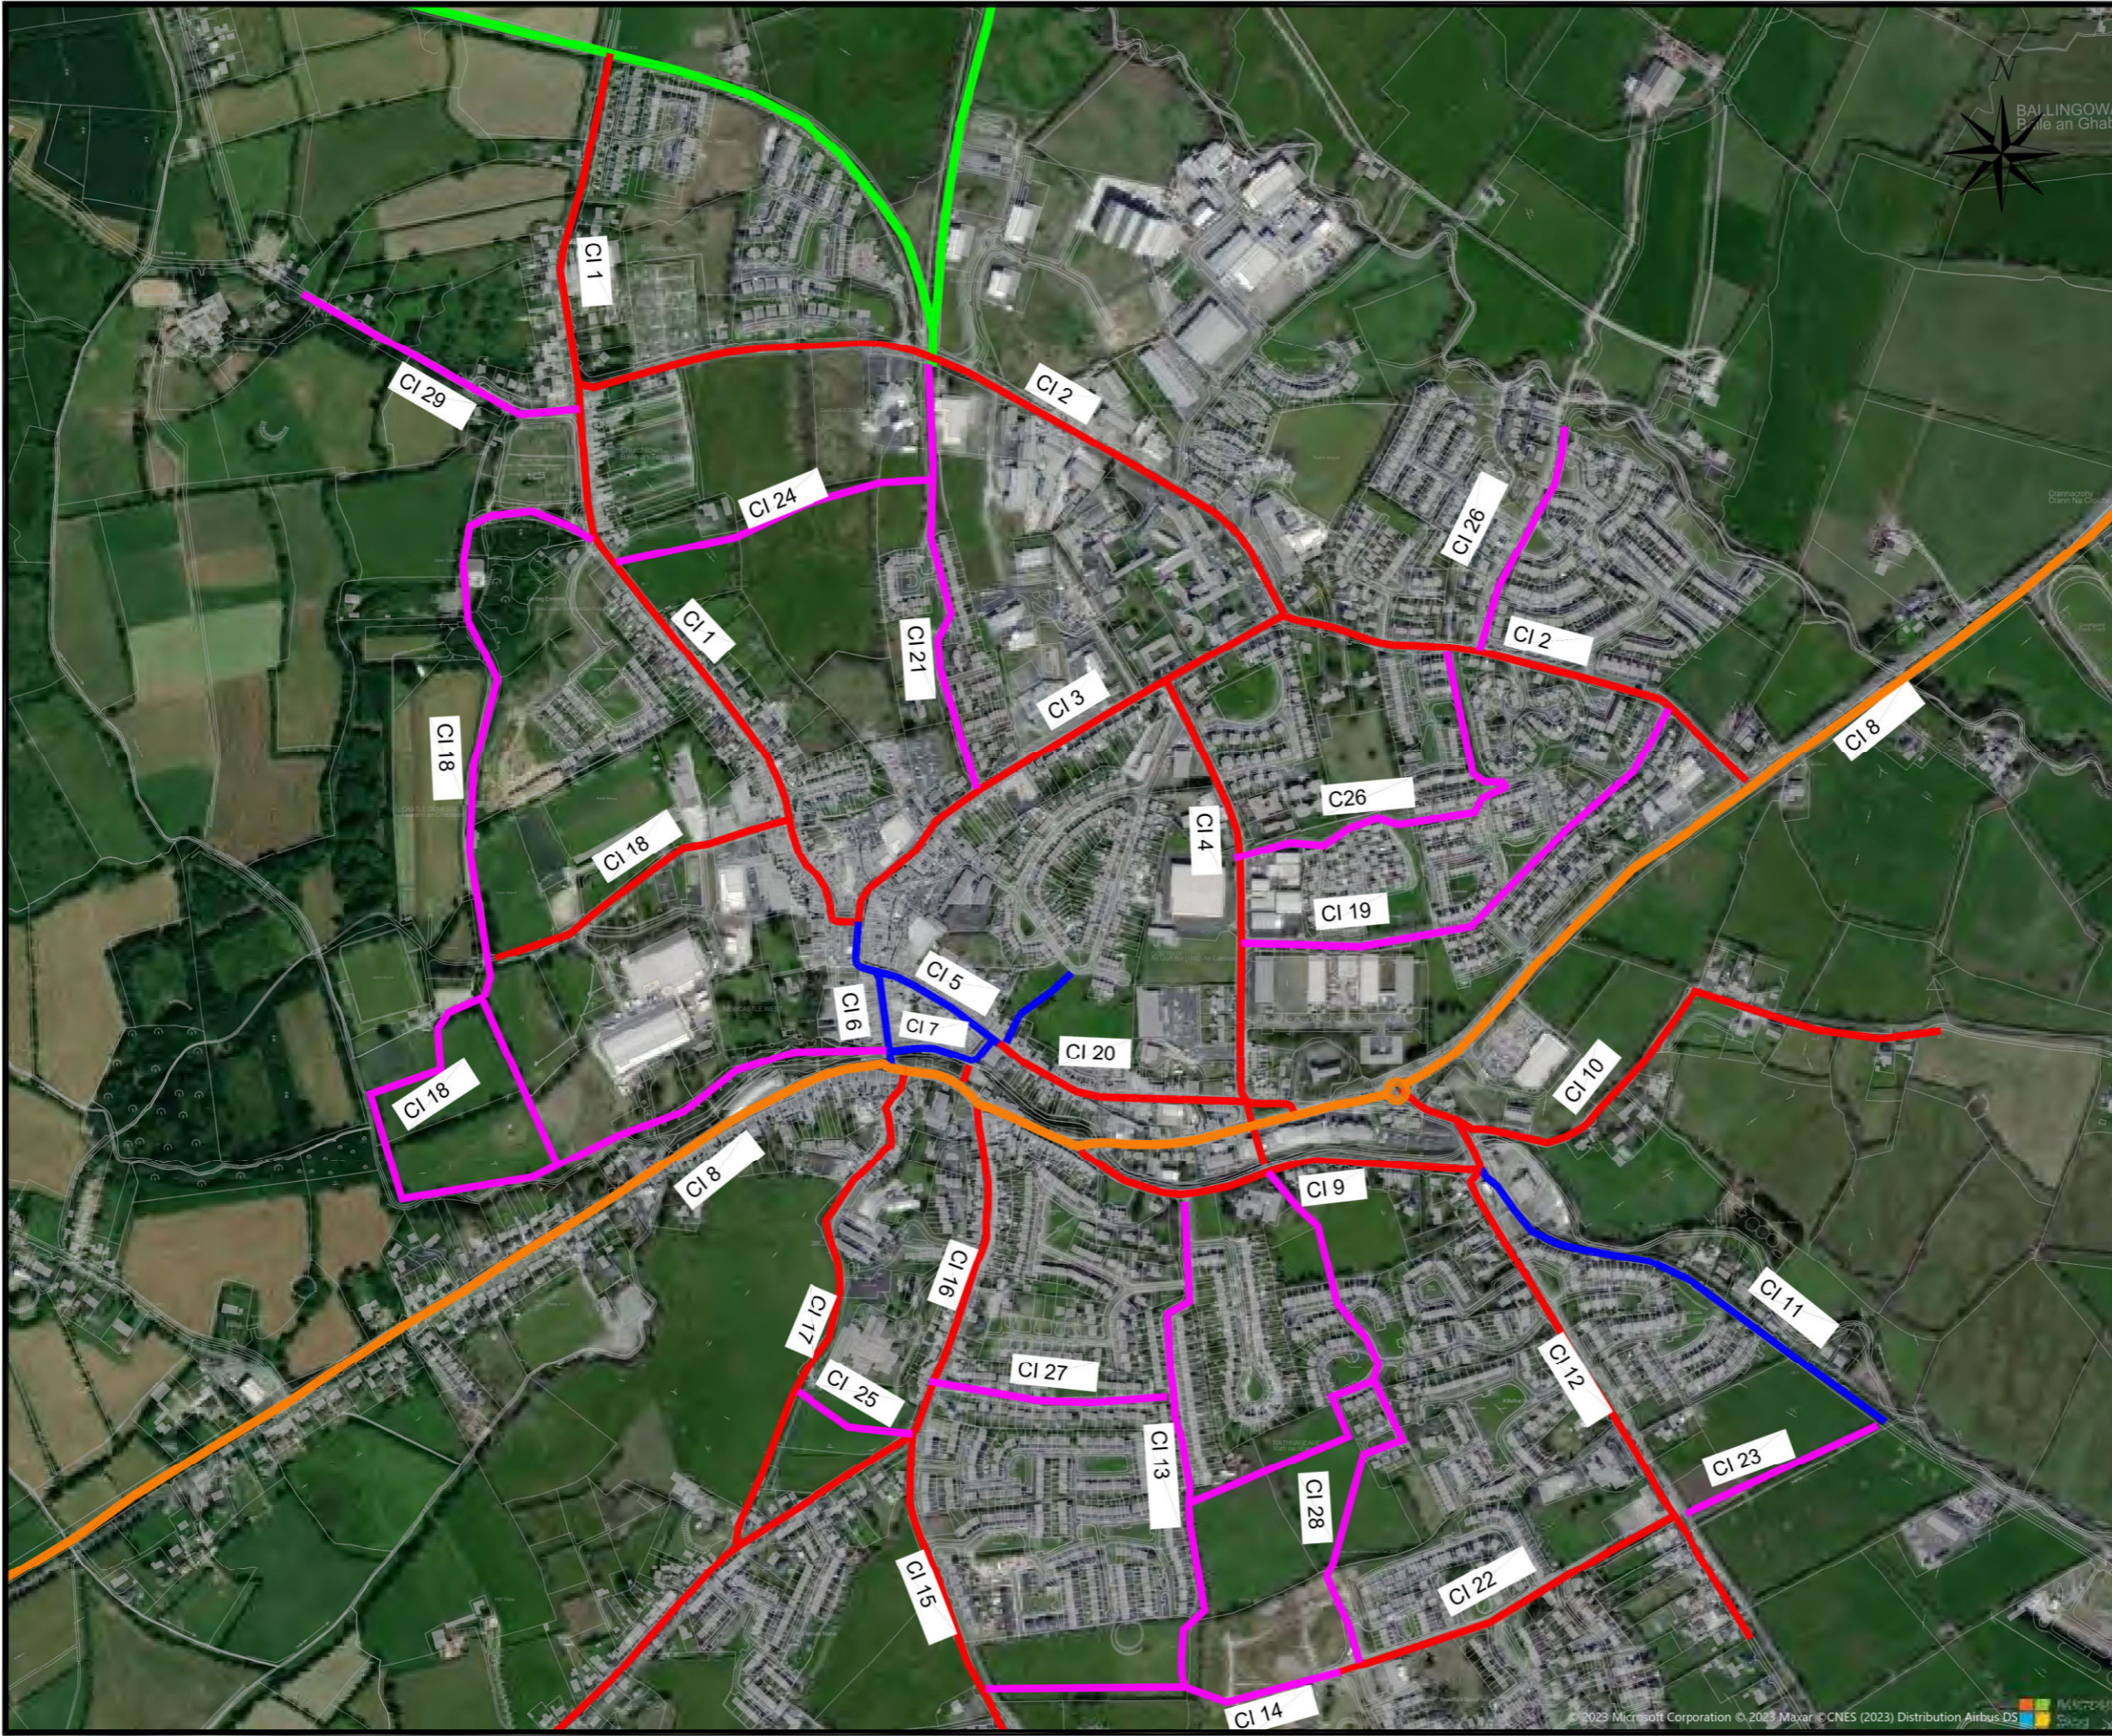

NOTES

ALL DIMENSIONS IN METRES
 DO NOT SCALE FROM DRAWING.
 FOR ANY DISCREPANCIES FOUND PLEASE CONSULT WITH DESIGN OFFICE.
 THIS DRAWING SHOULD BE READ IN CONJUNCTION WITH ALL CONTRACT DRAWINGS, DOCUMENTS AND SPECIFICATIONS.

MAP LEGEND

WN 3	ABTA CYCLING CONNECTION LABEL
	GREENWAY
	NEW CONNECTIVITY LINK
	IMPROVED URBAN REALM
	IMPROVED CONNECTIVITY LINK
	N21

Rev.	By.	Date.	Description.

Drawing Status: ABTA STUDY
 NOT CERTIFIED FOR CONSTRUCTION

Project Title:
 AREA BASED TRANSPORT ASSESSMENT
 NEWCASTLE WEST, Co LIMERICK

Drawing Title:
 CYCLE STRATEGY INTERVENTIONS



M.H.L. & Associates Ltd.
 Consulting Engineers,


Carriga Mór House,
 10 High Street,
 Douglas Road,
 Cork.

Tel: 021-4840214
 Fax: 021-4840215
 E-Mail: info@mahl.ie

Designed: DM **Drawn:** DM **Checked:** BM

Scale: 1:5000 @A1, 1:10000 @A3 **Date:** Apr. 2023

Job No. 22152TM	Drawing No. NCW-MHL-CYC-D01	Revision. _02
---------------------------	---------------------------------------	-------------------------

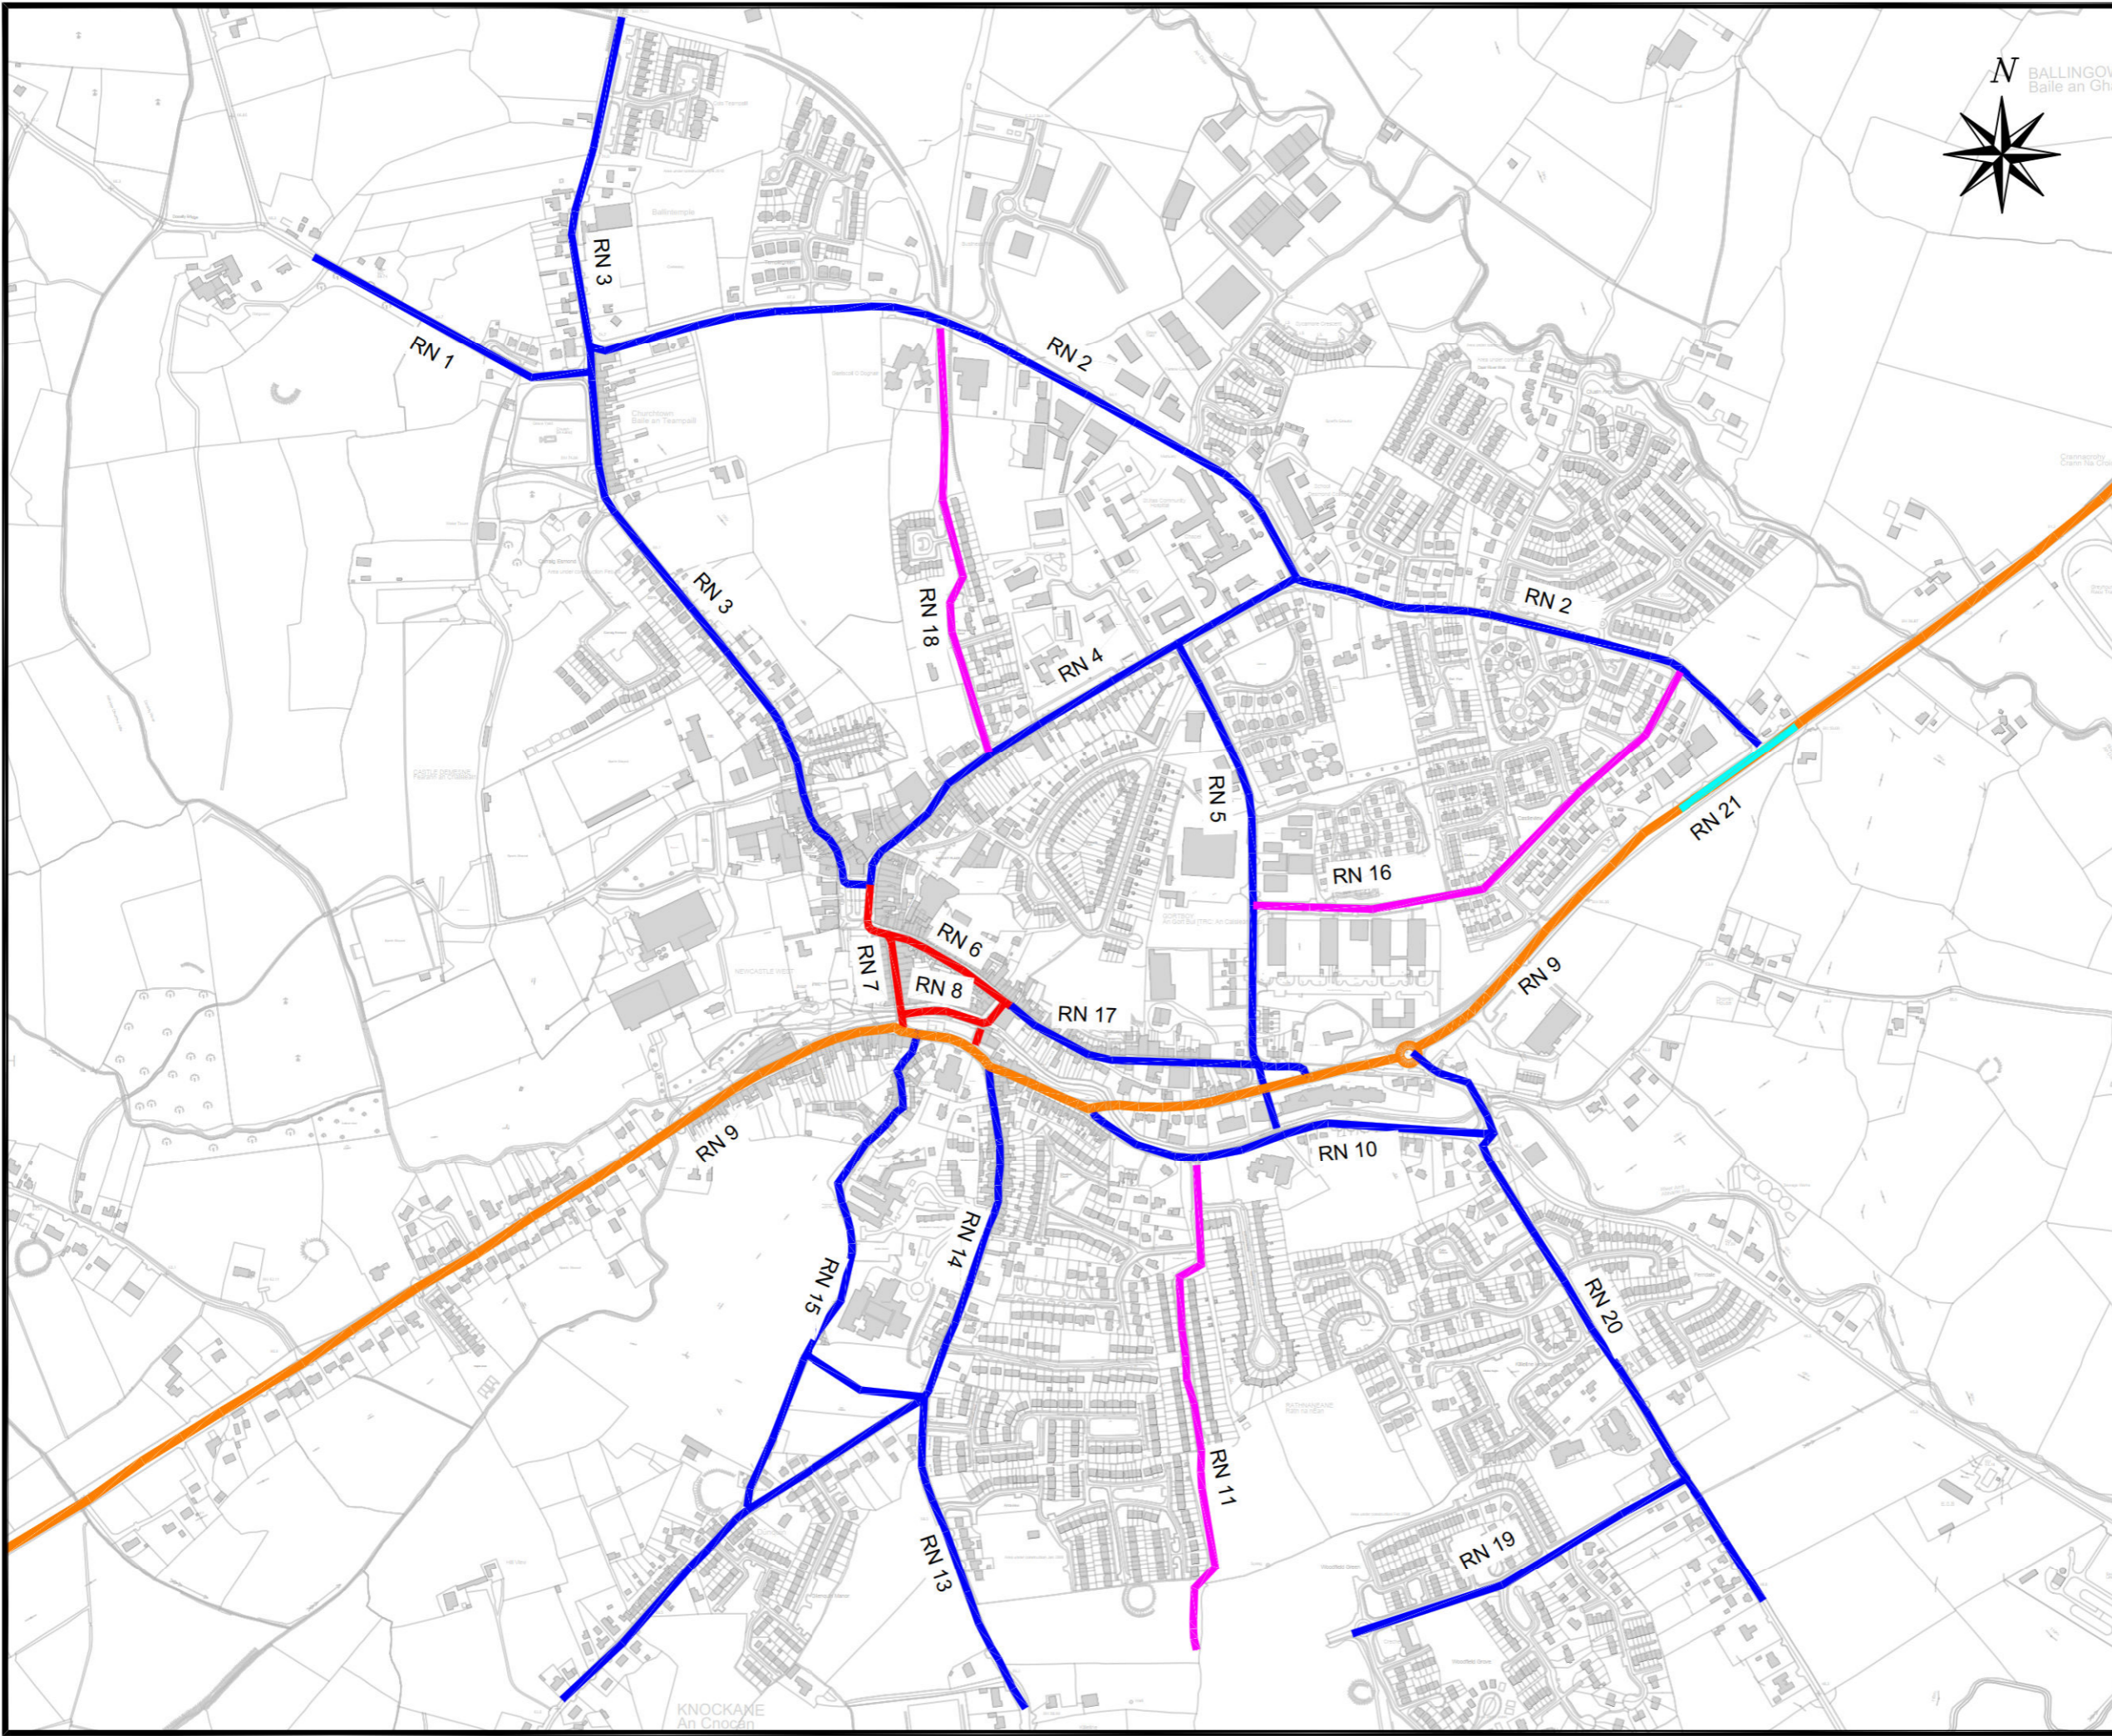

NOTES

ALL DIMENSIONS IN METRES
 DO NOT SCALE FROM DRAWING.
 FOR ANY DISCREPANCIES FOUND PLEASE CONSULT WITH DESIGN OFFICE.
 THIS DRAWING SHOULD BE READ IN CONJUNCTION WITH ALL CONTRACT DRAWINGS, DOCUMENTS AND SPECIFICATIONS.

- WN 3 ABTA ROAD OPTION LABEL
- GREENWAY
- NEW CONNECTIVITY LINK
- IMPROVED CONNECTIVITY LINK
- IMPROVED URBAN REALM
- NEW E&E ZONING ACCESS LOCATION
- N21

Rev.	By.	Date.	Description.

Drawing Status: **ABTA STUDY**
 NOT CERTIFIED FOR CONSTRUCTION

Project Title:
 AREA BASED TRANSPORT ASSESSMENT
 NEWCASTLE WEST, Co LIMERICK

Drawing Title:
 ROAD STRATEGY INTERVENTIONS

Client:



M.H.L. & Associates Ltd.
 Consulting Engineers,




Curraig Mór House,
 10 High Street,
 Douglas Road,
 Cork.
 Tel: 021-4840214
 Fax: 021-4840215
 E-Mail: info@mahl.ie

Designed: DM **Drawn:** DM **Checked:** BM

Scale: 1:5000@A1, 1:10000@A3 **Date:** Sept. 2023

Job No. 22152TM **Drawing No.** NCW-MHL-RD-D01 **Revision.** _03

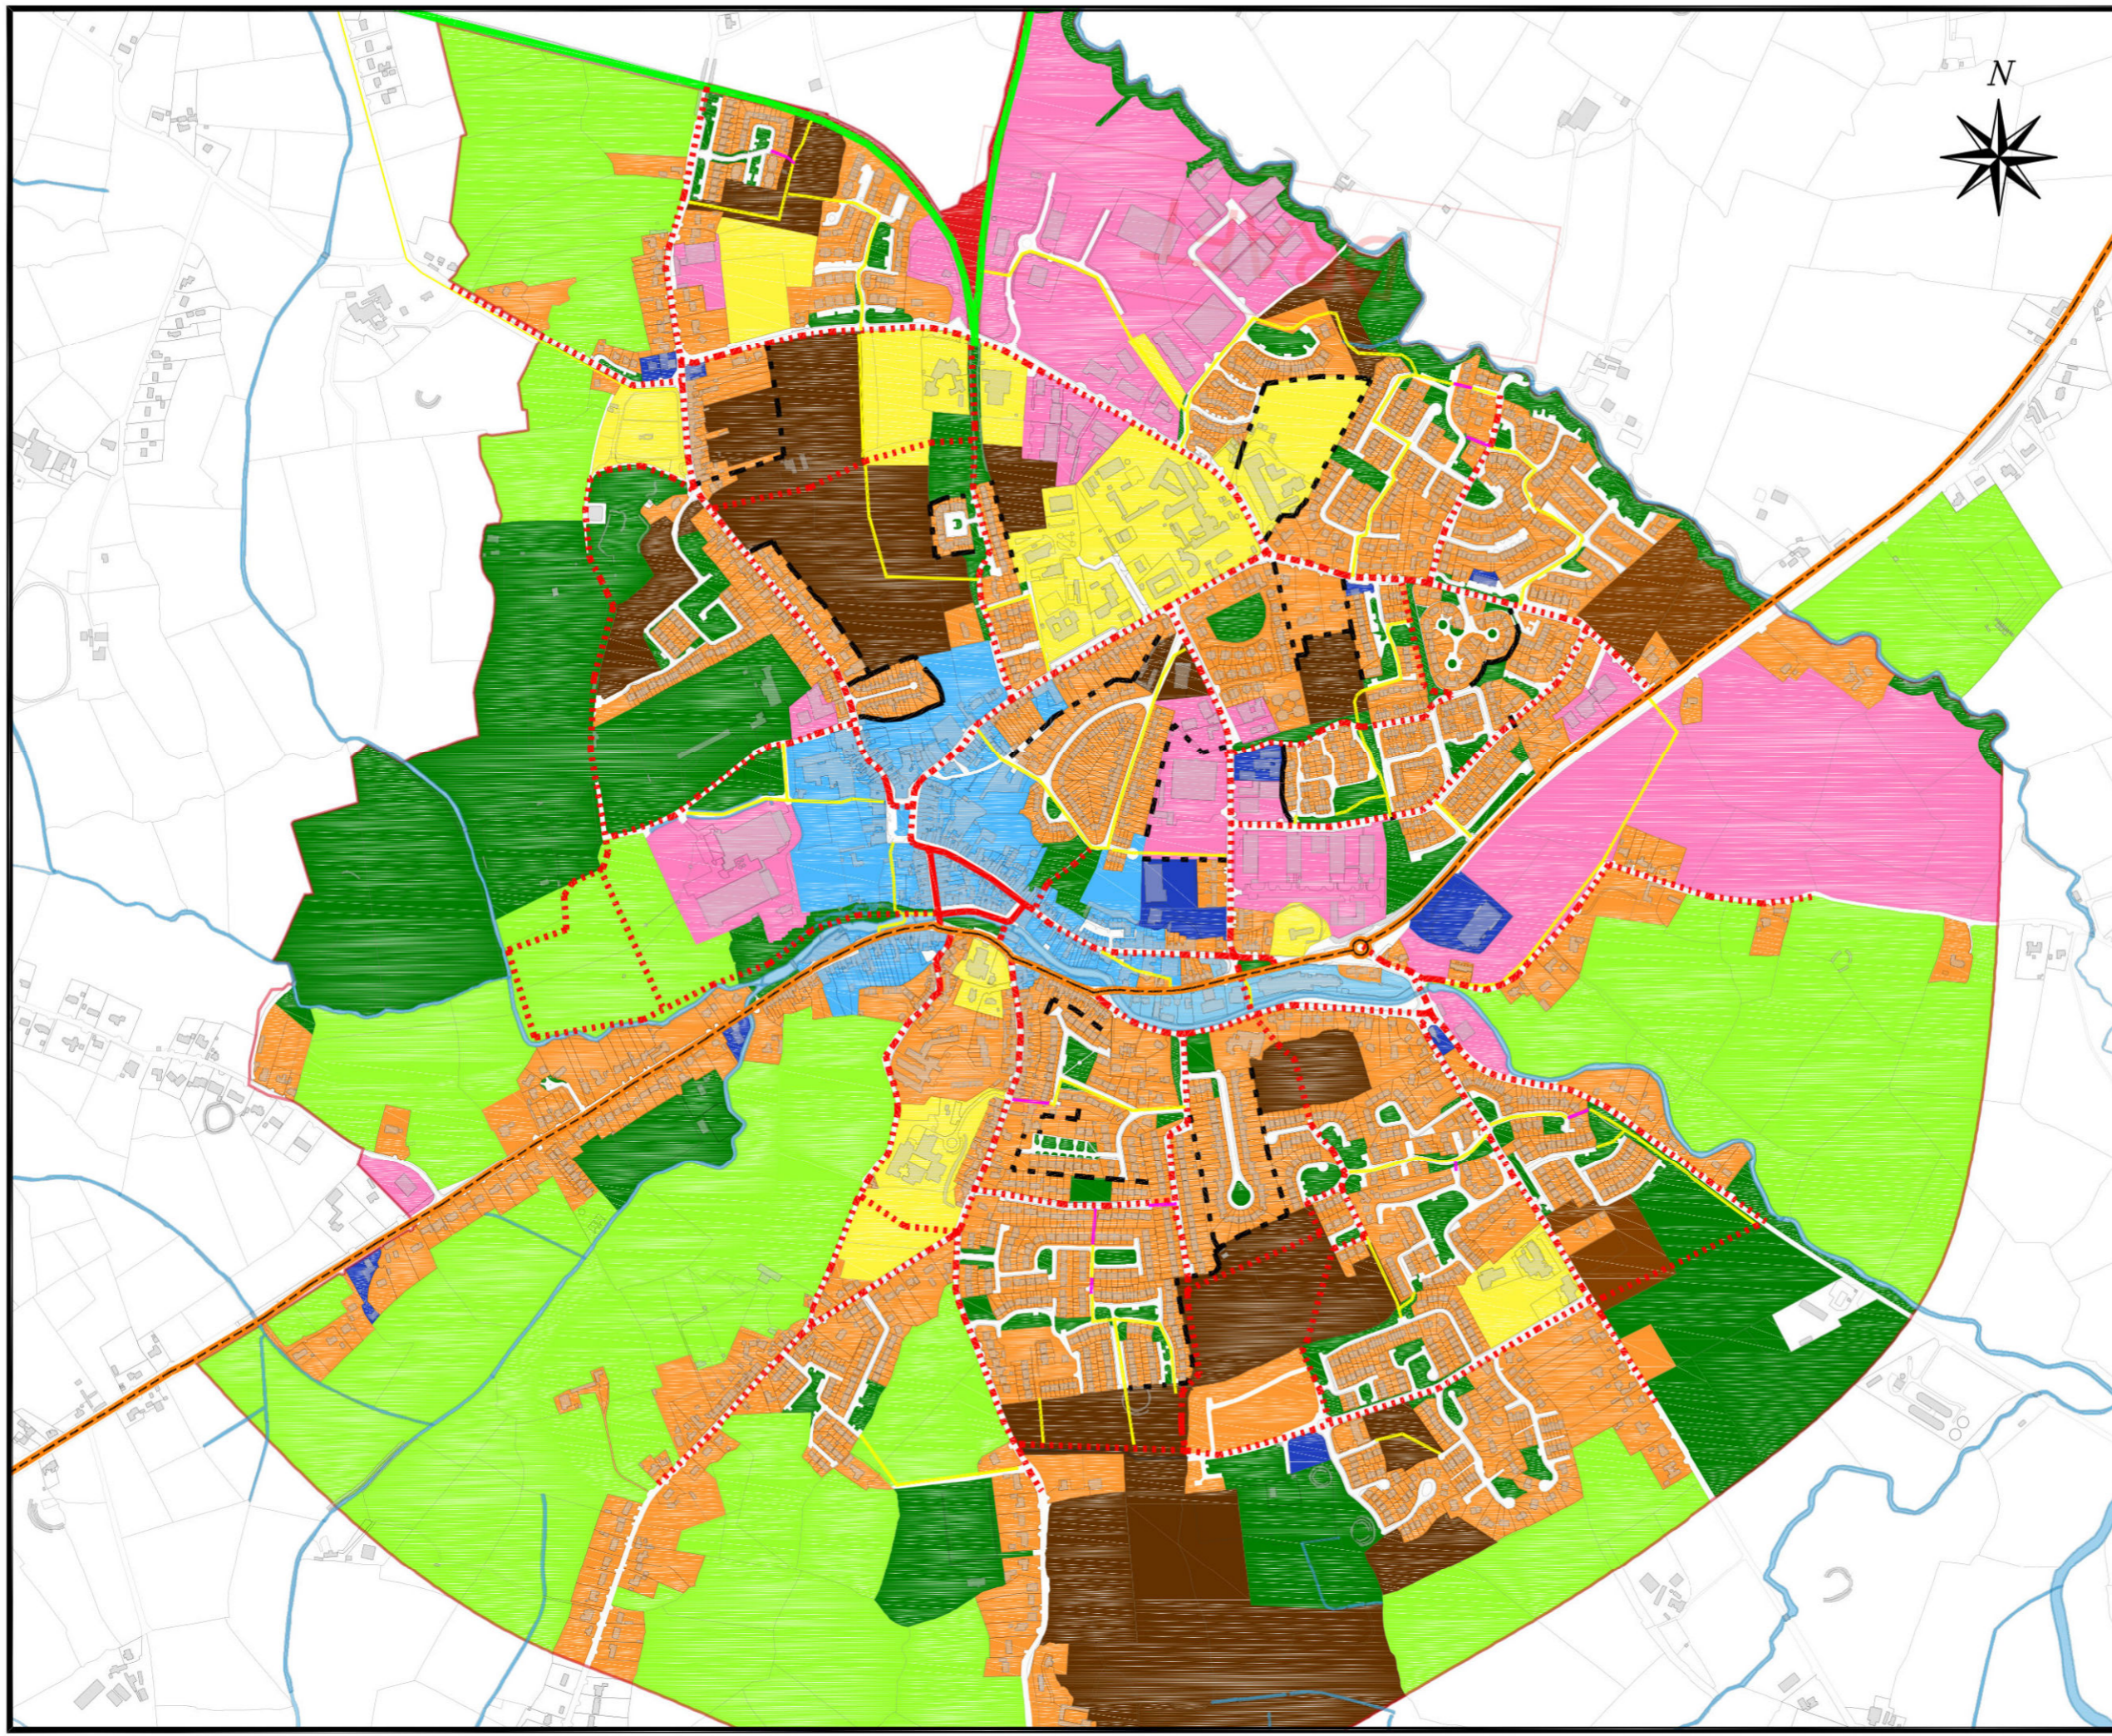

NOTES

ALL DIMENSIONS IN METRES
DO NOT SCALE FROM DRAWING.
FOR ANY DISCREPANCIES FOUND PLEASE CONSULT WITH DESIGN OFFICE.
THIS DRAWING SHOULD BE READ IN CONJUNCTION WITH ALL CONTRACT DRAWINGS, DOCUMENTS AND SPECIFICATIONS.

Legend

- Agriculture
- Education and Community
- Enterprise and Employment
- Existing Residential
- Local Centre
- Mixed Use
- New Residential
- Open Space and Recreation
- Residential Serviced Sites
- Tourism Related Development
- Town Centre
- Utilities
- Draft LAP Boundary

MAP LEGEND

- GREENWAY
- NEW CONNECTIVITY LINK
- POTENTIAL NEIGHBOURHOOD LINKAGES
- BARRIER TO CONNECTIVITY
- POTENTIAL LINK/ THIRD PARTY LANDS
- EXISTING N21


Rev.	By.	Date.	Description.

Drawing Status: **ABTA STUDY**
NOT CERTIFIED FOR CONSTRUCTION

Project Title:
AREA BASED TRANSPORT ASSESSMENT
NEWCASTLE WEST, Co LIMERICK


Drawing Title:
POTENTIAL NEIGHBOURHOOD LINKAGES
SHEET 1 OF 6

Client:



Limerick
CITY & COUNTY
COUNCIL

M.H.L. & Associates Ltd.
Consulting Engineers,



MHL

Carrig Mór House,
10 High Street,
Douglas Road,
Co. L.

Tel: 021-4840214
Fax: 021-4840215
E-Mail: info@mhl.ie

Designed: DM	Drawn: DM	Checked: BM
Scale: NTS	Date: Sept. 2023	
Job No. 22152TM	Drawing No. NCW-MHL-AL-D01	Revision. _03



NOTES

ALL DIMENSIONS IN METRES
 DO NOT SCALE FROM DRAWING.
 FOR ANY DISCREPANCIES FOUND PLEASE CONSULT WITH DESIGN OFFICE.
 THIS DRAWING SHOULD BE READ IN CONJUNCTION WITH ALL CONTRACT DRAWINGS, DOCUMENTS AND SPECIFICATIONS.

MAP LEGEND

- GREENWAY
- - - - - NEW CONNECTIVITY LINK
- POTENTIAL NEIGHBOURHOOD LINKAGES
- - - - - BARRIER TO CONNECTIVITY
- POTENTIAL LINK/ THIRD PARTY LANDS
- - - - - EXISTING N21

Rev.	By.	Date.	Description.

Drawing Status: **ABTA STUDY**
NOT CERTIFIED FOR CONSTRUCTION

Project Title:
 AREA BASED TRANSPORT ASSESSMENT
 NEWCASTLE WEST, Co LIMERICK

Drawing Title:
 POTENTIAL NEIGHBOURHOOD LINKAGES
 SHEET 2 OF 6

Client:



M.H.L. & Associates Ltd.
 Consulting Engineers,




Curraigh Mór House,
 10 High Street,
 Douglas Road,
 Cork.

Tel: 021-4840214
 Fax: 021-4840215
 E-Mail: info@mahl.ie

Designed: DM **Drawn:** DM **Checked:** BM

Scale: NTS **Date:** Sept. 2023

Job No.	Drawing No.	Revision.
22152TM	NCW-MHL-AL-D03	_03

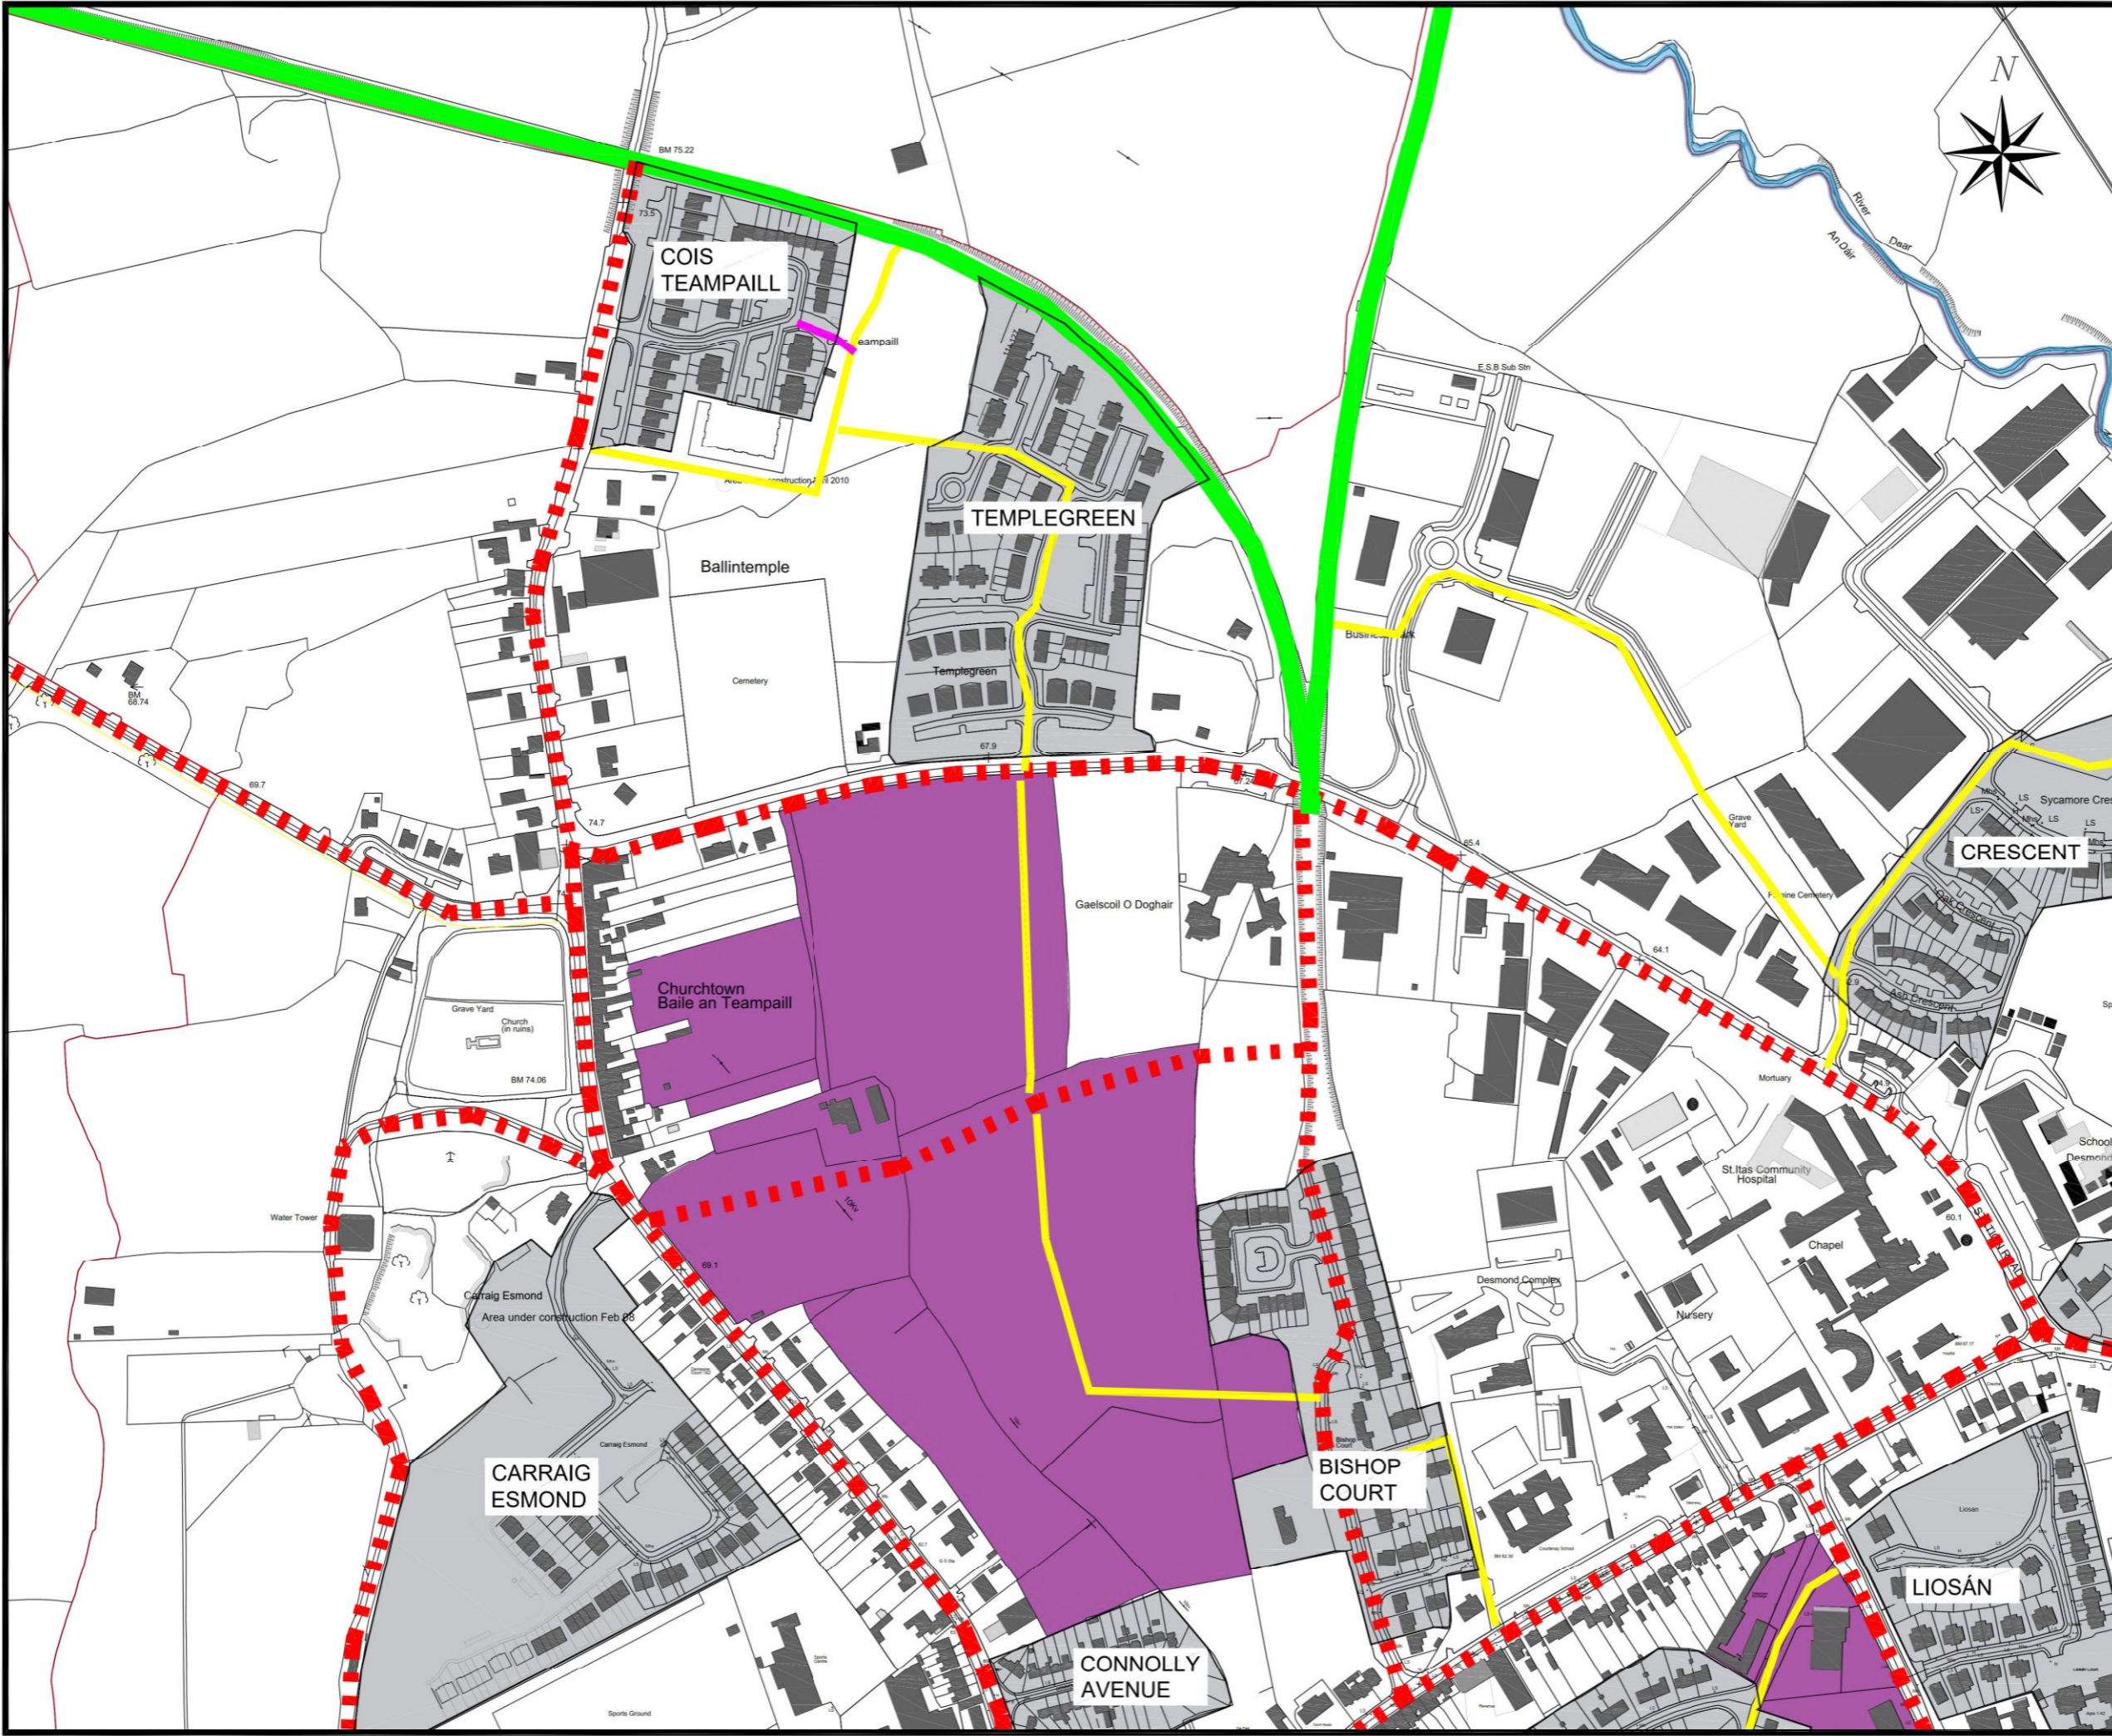

NOTES

ALL DIMENSIONS IN METRES
DO NOT SCALE FROM DRAWING.
FOR ANY DISCREPANCIES FOUND PLEASE CONSULT WITH DESIGN OFFICE.
THIS DRAWING SHOULD BE READ IN CONJUNCTION WITH ALL CONTRACT DRAWINGS, DOCUMENTS AND SPECIFICATIONS.

MAP LEGEND

- GREENWAY
- - - - - NEW CONNECTIVITY LINK
- POTENTIAL SUPPORTING ACTIVE TRAVEL CYCLE/ PEDESTRIAN NEIGHBOURHOOD LINKAGE
- - - - - BARRIER TO CONNECTIVITY
- POTENTIAL LINK/ THIRD PARTY LANDS
- EXISTING N21
- EXISTING RESIDENTIAL ESTATE
- IDENTIFIED OPPORTUNITY SITE

Rev.	By.	Date.	Description.

Drawing Status: ABTA STUDY
NOT CERTIFIED FOR CONSTRUCTION

Project Title:
AREA BASED TRANSPORT ASSESSMENT
NEWCASTLE WEST, Co LIMERICK


Drawing Title:
POTENTIAL NEIGHBOURHOOD LINKAGES
SHEET 3 OF 6



Designed: DM **Drawn:** DM **Checked:** BM

Scale: 1:2000 @A1, 1:4000 @A3 **Date:** Apr. 2023

Job No. 22152TM **Drawing No.** NCW-MHL-AL-D03 **Revision.** _02

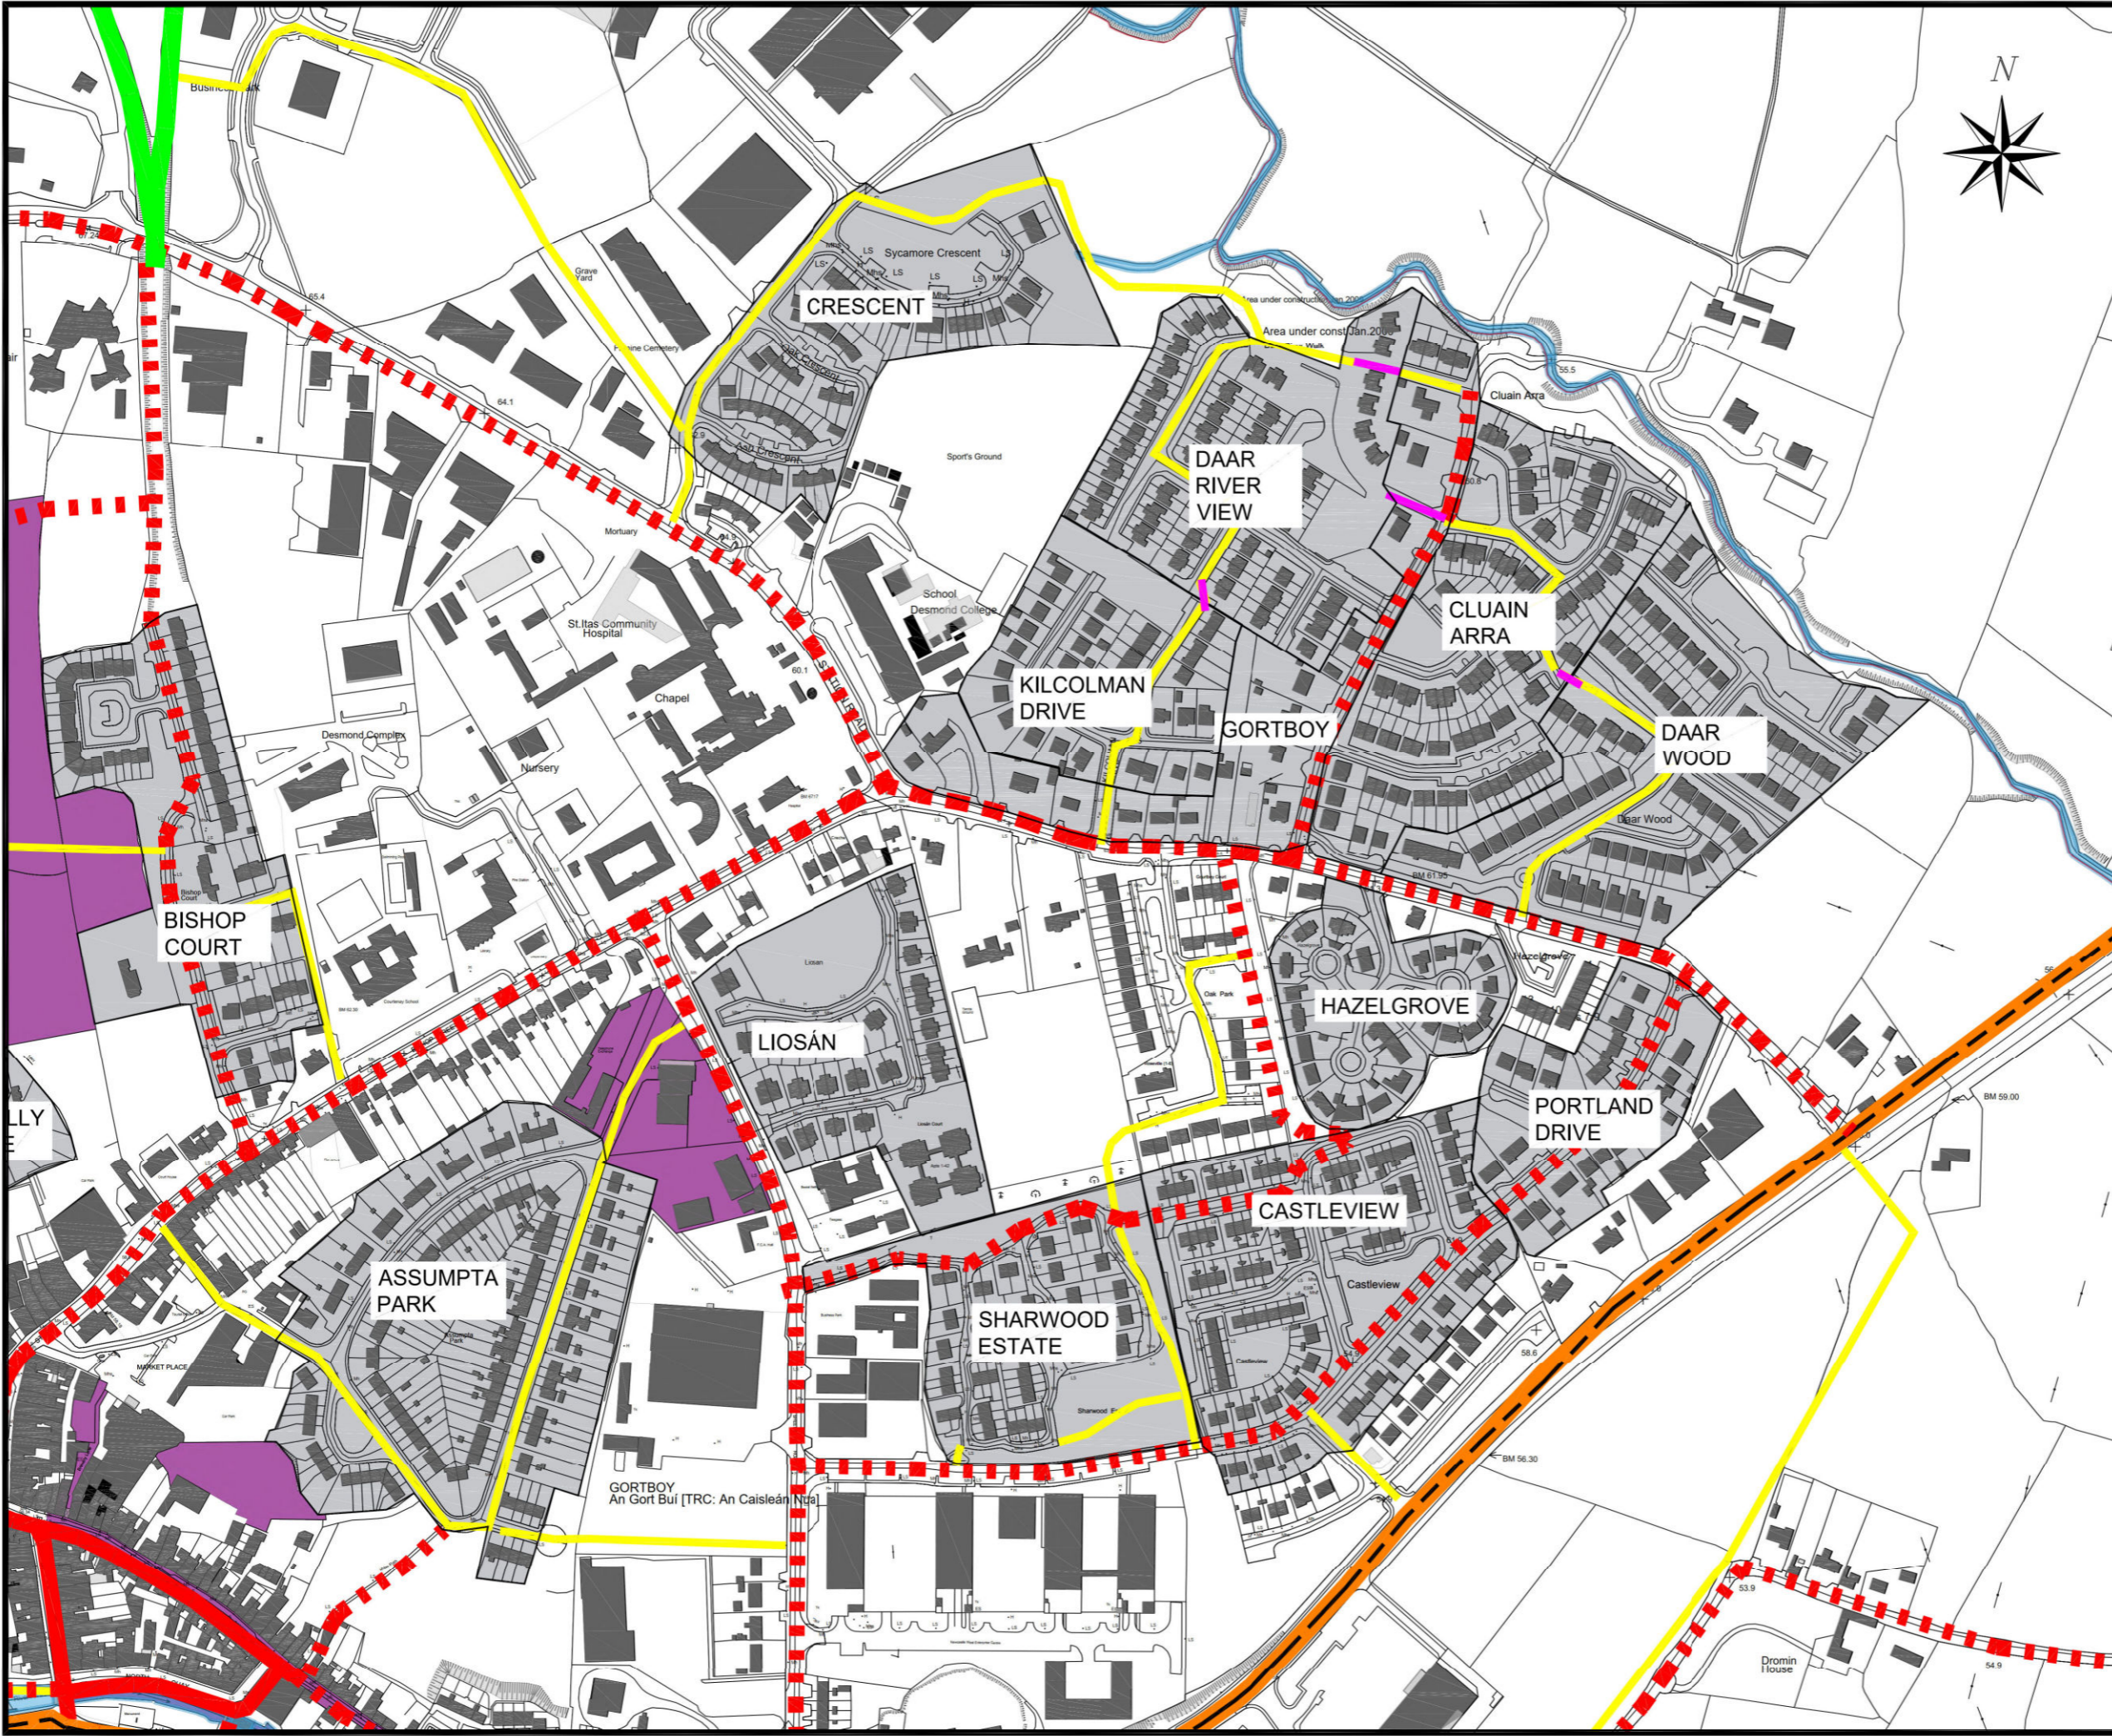

NOTES

ALL DIMENSIONS IN METRES
DO NOT SCALE FROM DRAWING.
FOR ANY DISCREPANCIES FOUND PLEASE CONSULT WITH DESIGN OFFICE.
THIS DRAWING SHOULD BE READ IN CONJUNCTION WITH ALL CONTRACT DRAWINGS, DOCUMENTS AND SPECIFICATIONS.

MAP LEGEND

- GREENWAY
- - - - - NEW CONNECTIVITY LINK
- POTENTIAL SUPPORTING ACTIVE TRAVEL CYCLE/ PEDESTRIAN NEIGHBOURHOOD LINKAGE
- - - - - BARRIER TO CONNECTIVITY
- POTENTIAL LINK/ THIRD PARTY LANDS
- EXISTING N21
- EXISTING RESIDENTIAL ESTATE
- IDENTIFIED OPPORTUNITY SITE

Rev.	By.	Date.	Description.

Drawing Status: ABTA STUDY
NOT CERTIFIED FOR CONSTRUCTION

Project Title:
AREA BASED TRANSPORT ASSESSMENT
NEWCASTLE WEST, Co LIMERICK


Drawing Title:
POTENTIAL NEIGHBOURHOOD LINKAGES
SHEET 4 OF 6



Designed: DM **Drawn:** DM **Checked:** BM

Scale: 1:2000 @A1, 1:4000 @A3 **Date:** Apr. 2023

Job No. 22152TM **Drawing No.** NCW-MHL-AL-D04 **Revision.** _02

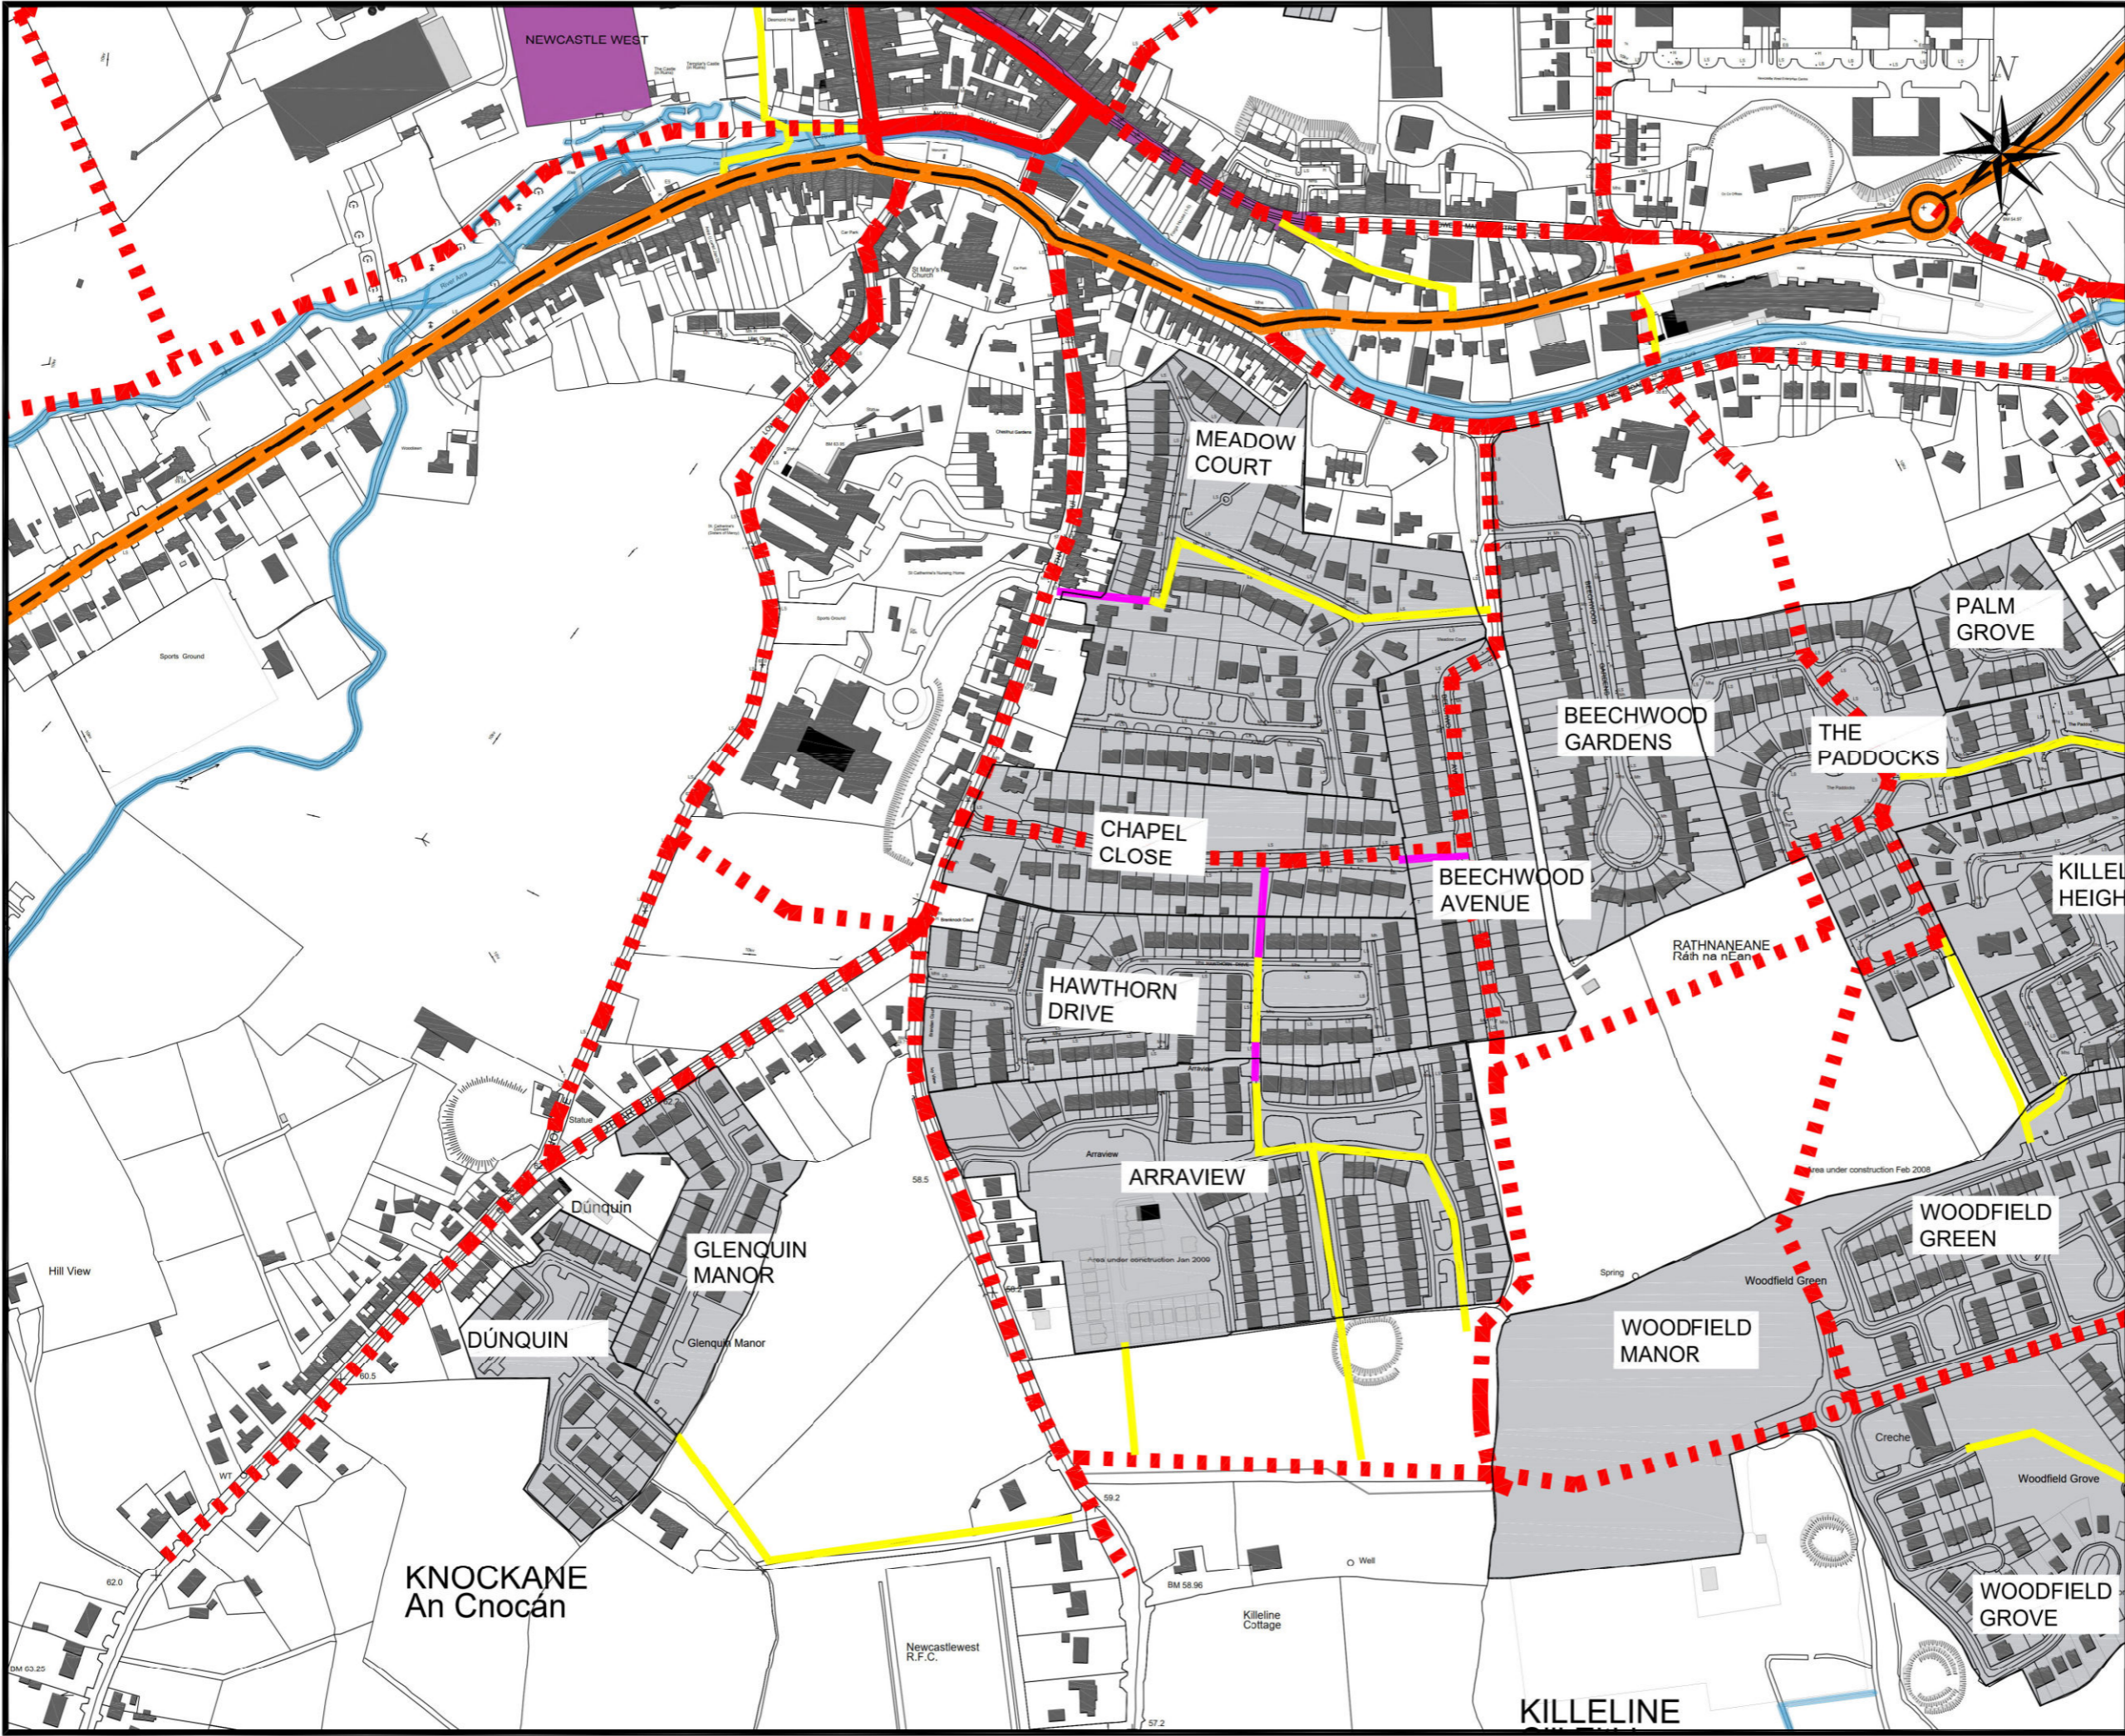

NOTES

ALL DIMENSIONS IN METRES
DO NOT SCALE FROM DRAWING.
FOR ANY DISCREPANCIES FOUND PLEASE CONSULT WITH DESIGN OFFICE.
THIS DRAWING SHOULD BE READ IN CONJUNCTION WITH ALL CONTRACT DRAWINGS, DOCUMENTS AND SPECIFICATIONS.

MAP LEGEND

- GREENWAY
- - - - - NEW CONNECTIVITY LINK
- POTENTIAL SUPPORTING ACTIVE TRAVEL CYCLE/ PEDESTRIAN NEIGHBOURHOOD LINKAGE
- - - - - BARRIER TO CONNECTIVITY
- POTENTIAL LINK/ THIRD PARTY LANDS
- EXISTING N21
- EXISTING RESIDENTIAL ESTATE
- IDENTIFIED OPPORTUNITY SITE

Rev.	By.	Date.	Description.

Drawing Status: ABTA STUDY
NOT CERTIFIED FOR CONSTRUCTION

Project Title:
AREA BASED TRANSPORT ASSESSMENT
NEWCASTLE WEST, Co LIMERICK

Drawing Title:
POTENTIAL NEIGHBOURHOOD LINKAGES
SHEET 5 OF 6




M.H.L. & Associates Ltd.
Consulting Engineers,
Carrig Mór House,
10 High Street,
Douglas Road,
Cork.

Tel: 021-4840214
Fax: 021-4840215
E-Mail: info@mahl.ie

Designed: DM	Drawn: DM	Checked: BM
---------------------	------------------	--------------------

Scale: 1:2000 @A1, 1:4000 @A3 **Date:** Apr. 2023

Job No. 22152TM	Drawing No. NCW-MHL-AL-D05	Revision. _02
---------------------------	--------------------------------------	-------------------------

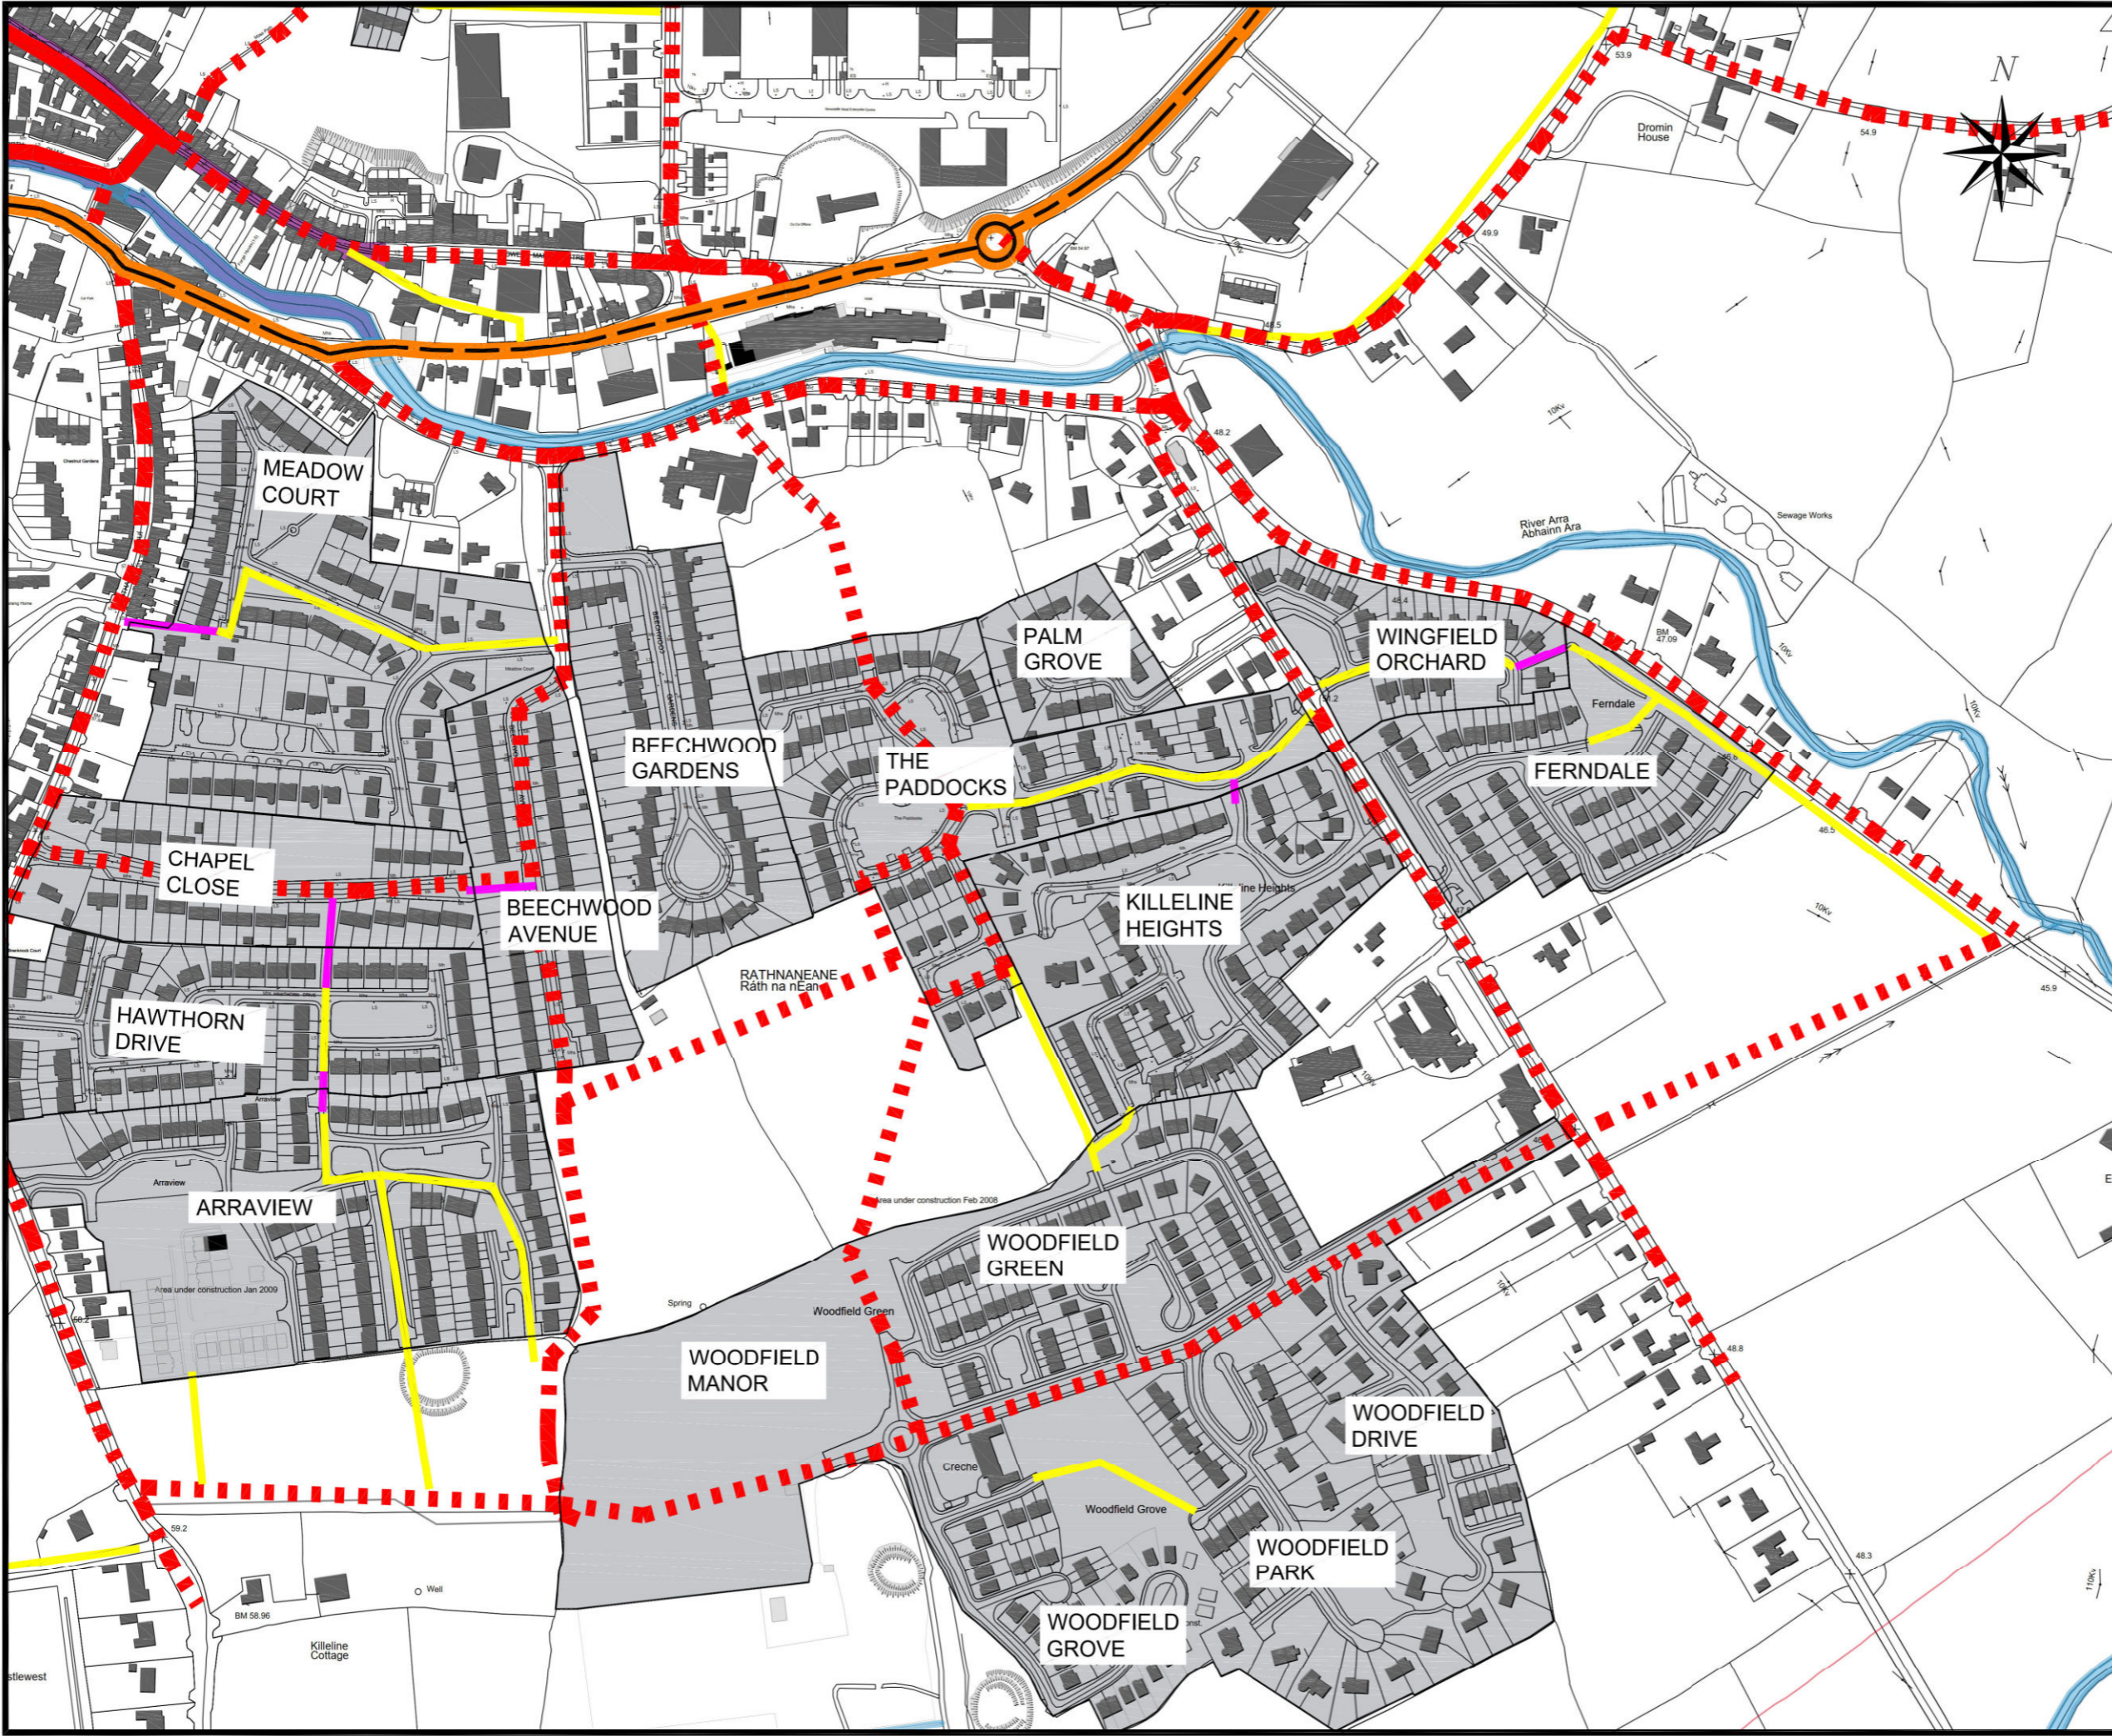

NOTES

ALL DIMENSIONS IN METRES
DO NOT SCALE FROM DRAWING.
FOR ANY DISCREPANCIES FOUND PLEASE CONSULT WITH DESIGN OFFICE.
THIS DRAWING SHOULD BE READ IN CONJUNCTION WITH ALL CONTRACT DRAWINGS, DOCUMENTS AND SPECIFICATIONS.

MAP LEGEND

- GREENWAY
- NEW CONNECTIVITY LINK
- POTENTIAL SUPPORTING ACTIVE TRAVEL CYCLE/ PEDESTRIAN NEIGHBOURHOOD LINKAGE
- BARRIER TO CONNECTIVITY
- POTENTIAL LINK/ THIRD PARTY LANDS
- EXISTING N21
- EXISTING RESIDENTIAL ESTATE
- IDENTIFIED OPPORTUNITY SITE

Rev.	By.	Date.	Description.

Drawing Status: ABTA STUDY
NOT CERTIFIED FOR CONSTRUCTION

Project Title:
AREA BASED TRANSPORT ASSESSMENT
NEWCASTLE WEST, Co LIMERICK

Drawing Title:
POTENTIAL NEIGHBOURHOOD LINKAGES
SHEET 6 OF 6

Client:



Limerick
CITY & COUNTY
COUNCIL

M.H.L. & Associates Ltd.
Consulting Engineers,



Carrig Mór House,
10 High Street,
Douglas Road,
Cork.

Tel: 021-4840214
Fax: 021-4840215
E-Mail: info@mahl.ie

Designed: DM	Drawn: DM	Checked: BM
Scale: 1:2000 @A1, 1:4000 @A3		Date: Apr. 2023
Job No. 22152TM	Drawing No. NCW-MHL-AL-D06	Revision. _02