



PROPOSED SECTION Y-Y  
SCALE 1:25

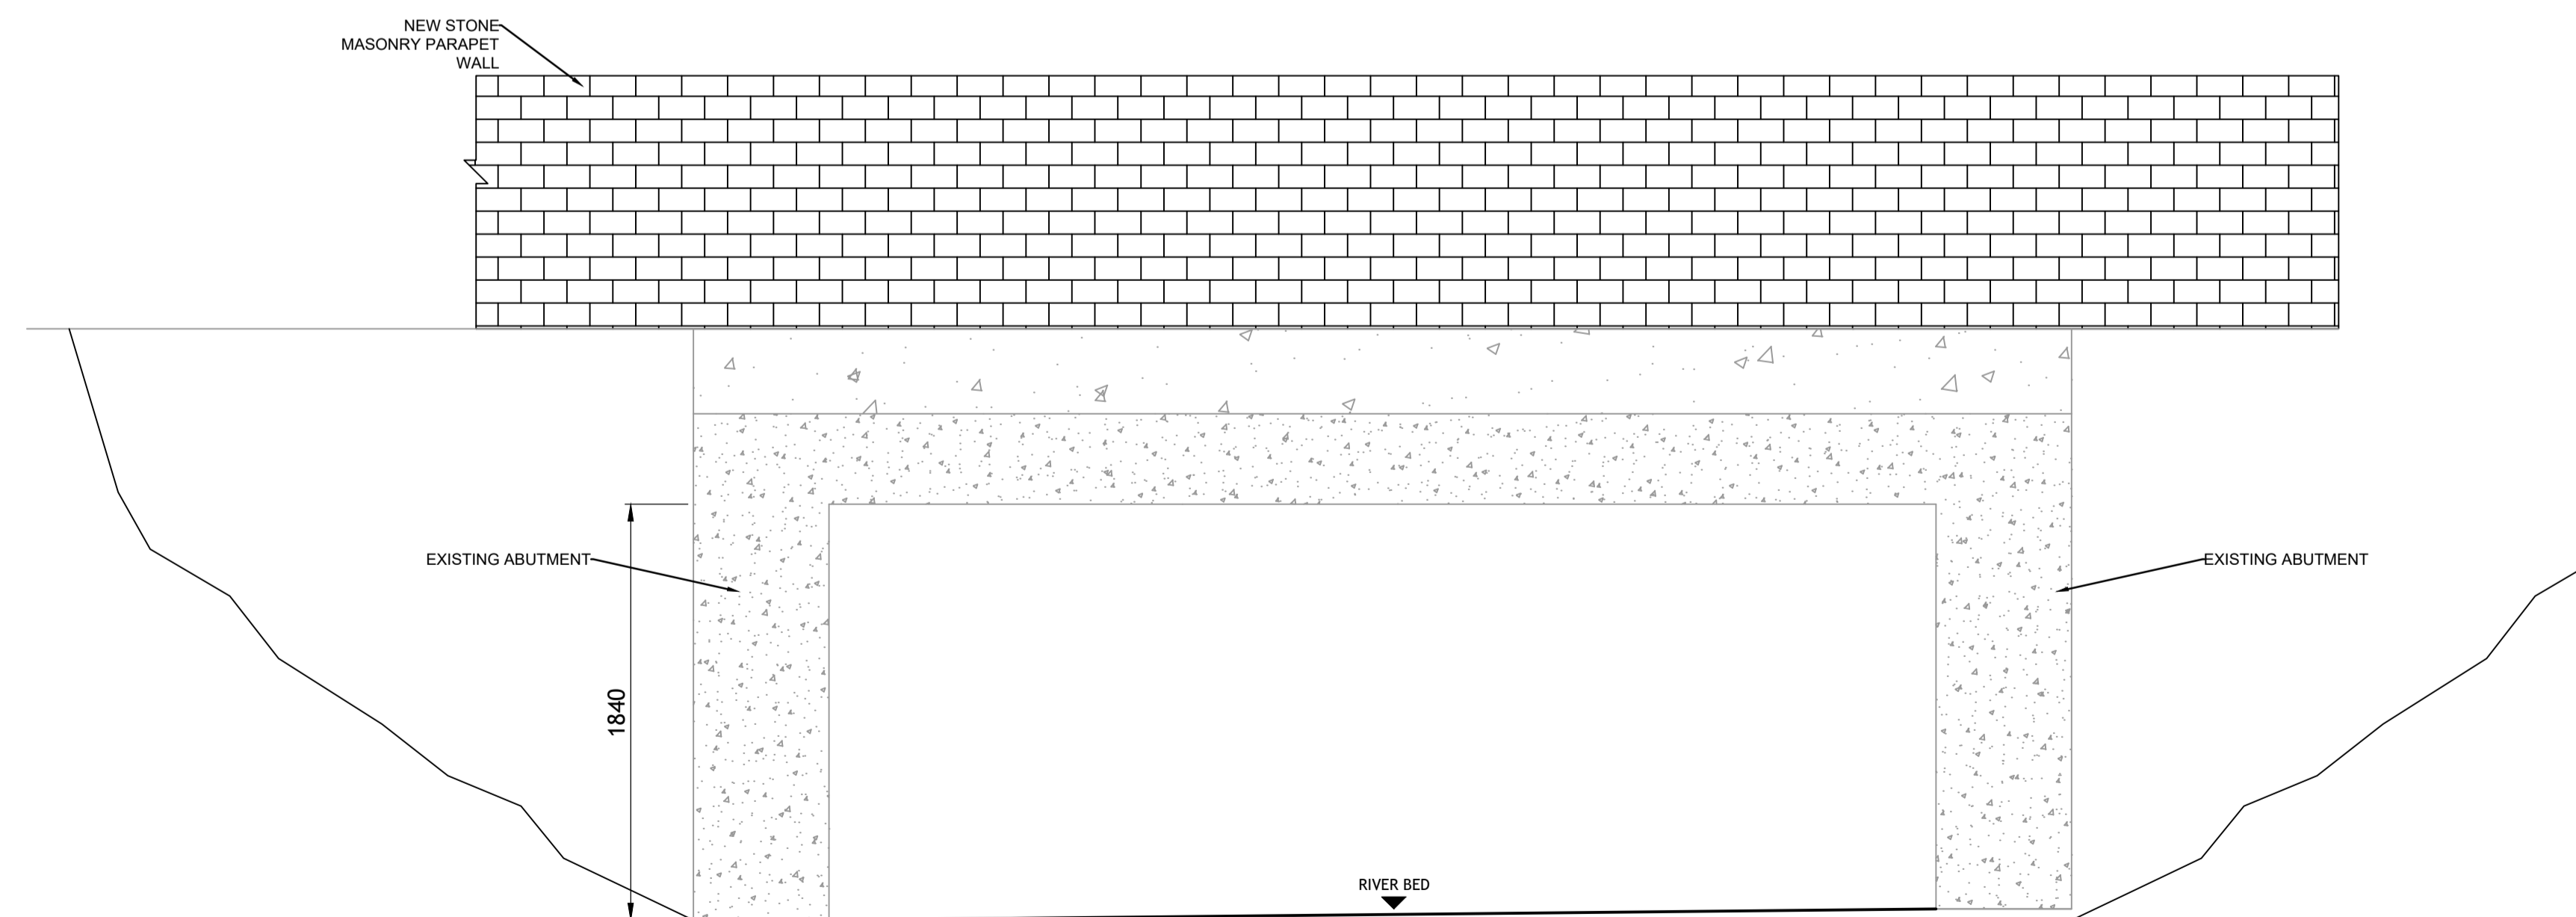

PROPOSED ELEVATION  
SCALE 1:25

© PUNCH Consulting Engineers  
This drawing and any design herein is the copyright of the Consultants and must not be reproduced without their written consent.  
All drawings remain the property of the Consultants.  
Figured dimension only to be taken from this drawing.  
Consultants to be informed immediately of any discrepancies before work proceeds.

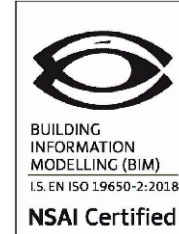

Rev	Amendment	By	Date	Rev	Amendment	By	Date

Client:  
Comhairle Cathrach & Contae Luimnigh  
Limerick City & County Council

**PUNCH**  
consulting engineers  
Dublin | Limerick | Cork | Galway | Glasgow

Project: STR 16 MOHERNAGH BRIDGE			
Title: LCCC 2021 BRIDGE REHABILITATION SCHEME			
Title: STR 16 - PROPOSED BRIDGE (SHEET 1)			
Drawn: Cian Nolan	Date: 2021-02-10	Technician Check: C. Nolan	Engineer Check: D. Walsh
Project No: 201156	Model Ref: 201156-PUNCH-16-XX-M2-C-0001	Drawing Status: S2 (WIP)	Approved: D. Walsh
Scale: AS SHOWN	Document: 201156-PUNCH-16-XX-DR-C-0002	Revision No: P02.01	

97 Henry Street, Limerick, V94 YC2H  
t +353 61 221 200 | w punchconsulting.com