




01 SECTION 01
105A SCALE 1:100

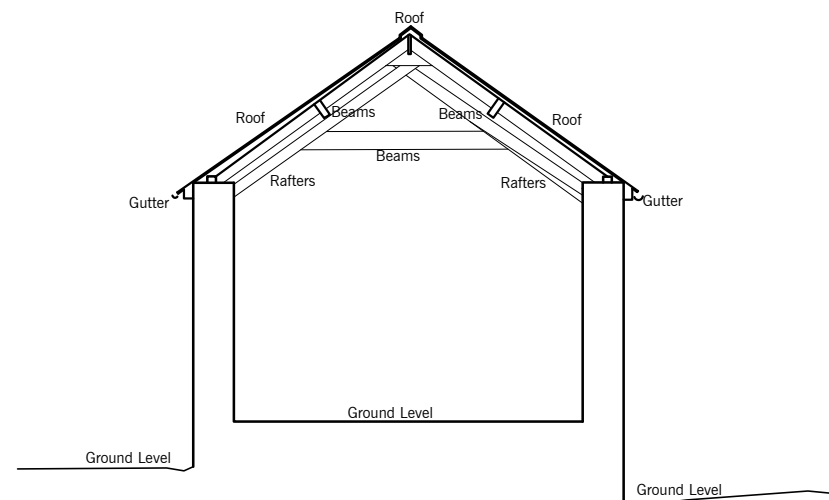

02 SECTION 02
105A SCALE 1:100

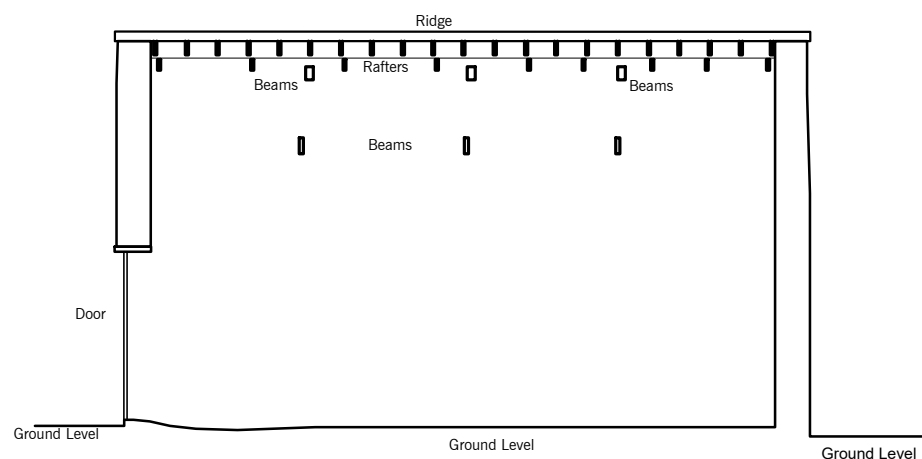

03 SECTION 03
105A SCALE 1:100

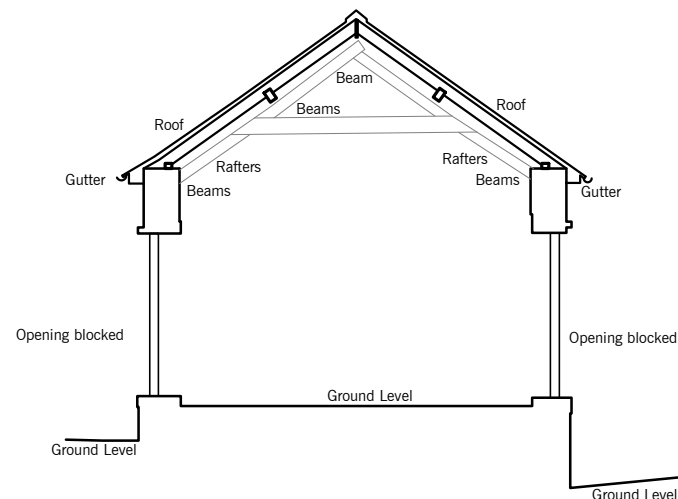

03 SECTION 04
105A SCALE 1:100

REVISION	DATE	DETAILS	DRAWN
2	17.10.23	PART 8 - PLANNING	AS
1	29.09.23	REVISIONS AS PER LOCC COMMENTS	AS
-	15.09.23	PRELIMINARY ISSUE	AS

DRAWING STATUS

PART 8 - PLANNING

DRAWING COPYRIGHT - HEALY & PARTNERS ARCHITECTS LTD
FIGURED DIMENSIONS ONLY TO BE USED
DO NOT SCALE FROM DRAWING



HEALY
PARTNERS
ARCHITECTS

THE MILL, GLENTWORTH ST, LIMERICK,
tel: +353 61 41 0965
fax: +353 61 41 3079
email: mail@healypartners.com

**LIMERICK CITY & COUNTY
COUNCIL**

PROJECT TITLE
**LIMERICK GREENWAY HUB
@ ARDAGH**

DRAWING TITLE
**ARDAGH GOODS SHED
EXISTING SECTIONS**

DRAWN	CHK	PASS	REVISION
AS	EB	MH	2
DATE	SCALE		
17.10.23	1:100		
PROJECT NUMBER	DRAWING NUMBER		
22-095A	105A		