


- NOTE**
- A. THIS DRAWING IS FOR PLANNING PURPOSES ONLY.
 - B. ALL DIMENSIONS ARE IN MILLIMETRES AND LEVELS IN METRES.
 - C. CONTRACTOR MUST VERIFY ALL DIMENSIONS ON SITE BEFORE SETTING OUT, COMMENCING WORK, OR PRODUCING ANY SHOP DRAWINGS.
 - D. ALL DIMENSIONS ARE TO FACE OF BLOCK OR BRICK OR STUD TYPICALLY UNLESS NOTED OTHERWISE.
 - F. ALL WORKS TO BE CARRIED OUT IN ACCORDANCE WITH THE CURRENT BUILDING REGULATIONS.

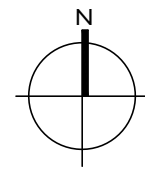

NOTE:
 'A Roads Safety Audit shall be provided at detail design stage should the LCCC Roads Department require'

NOTES:
 SITE BOUNDARY OUTLINED THUS

TOTAL SITE AREA | .1024 Hect (0.2530 Acres)

3	16.11.23	SCALED FOR PLANNING SUBMISSION	AS
REVISION	DATE	DETAILS	DRAWN

PART 8 - PLANNING

DRAWING COPYRIGHT - HEALY & PARTNERS ARCHITECTS LTD
 FIGURED DIMENSIONS ONLY TO BE USED
 DO NOT SCALE FROM DRAWING




LIMERICK CITY & COUNTY COUNTY

PROJECT TITLE
WEST LIMERICK TOURISM HUB @ FULLER'S FOLLY

DRAWING TITLE
SITE LAYOUT PLAN

DRAWN	CHK	PASS	REVISION
AS	EB	MH	
DATE	SCALE		3
16.11.23	1:500		
PROJECT NUMBER	DRAWING NUMBER		
22-095C	202		

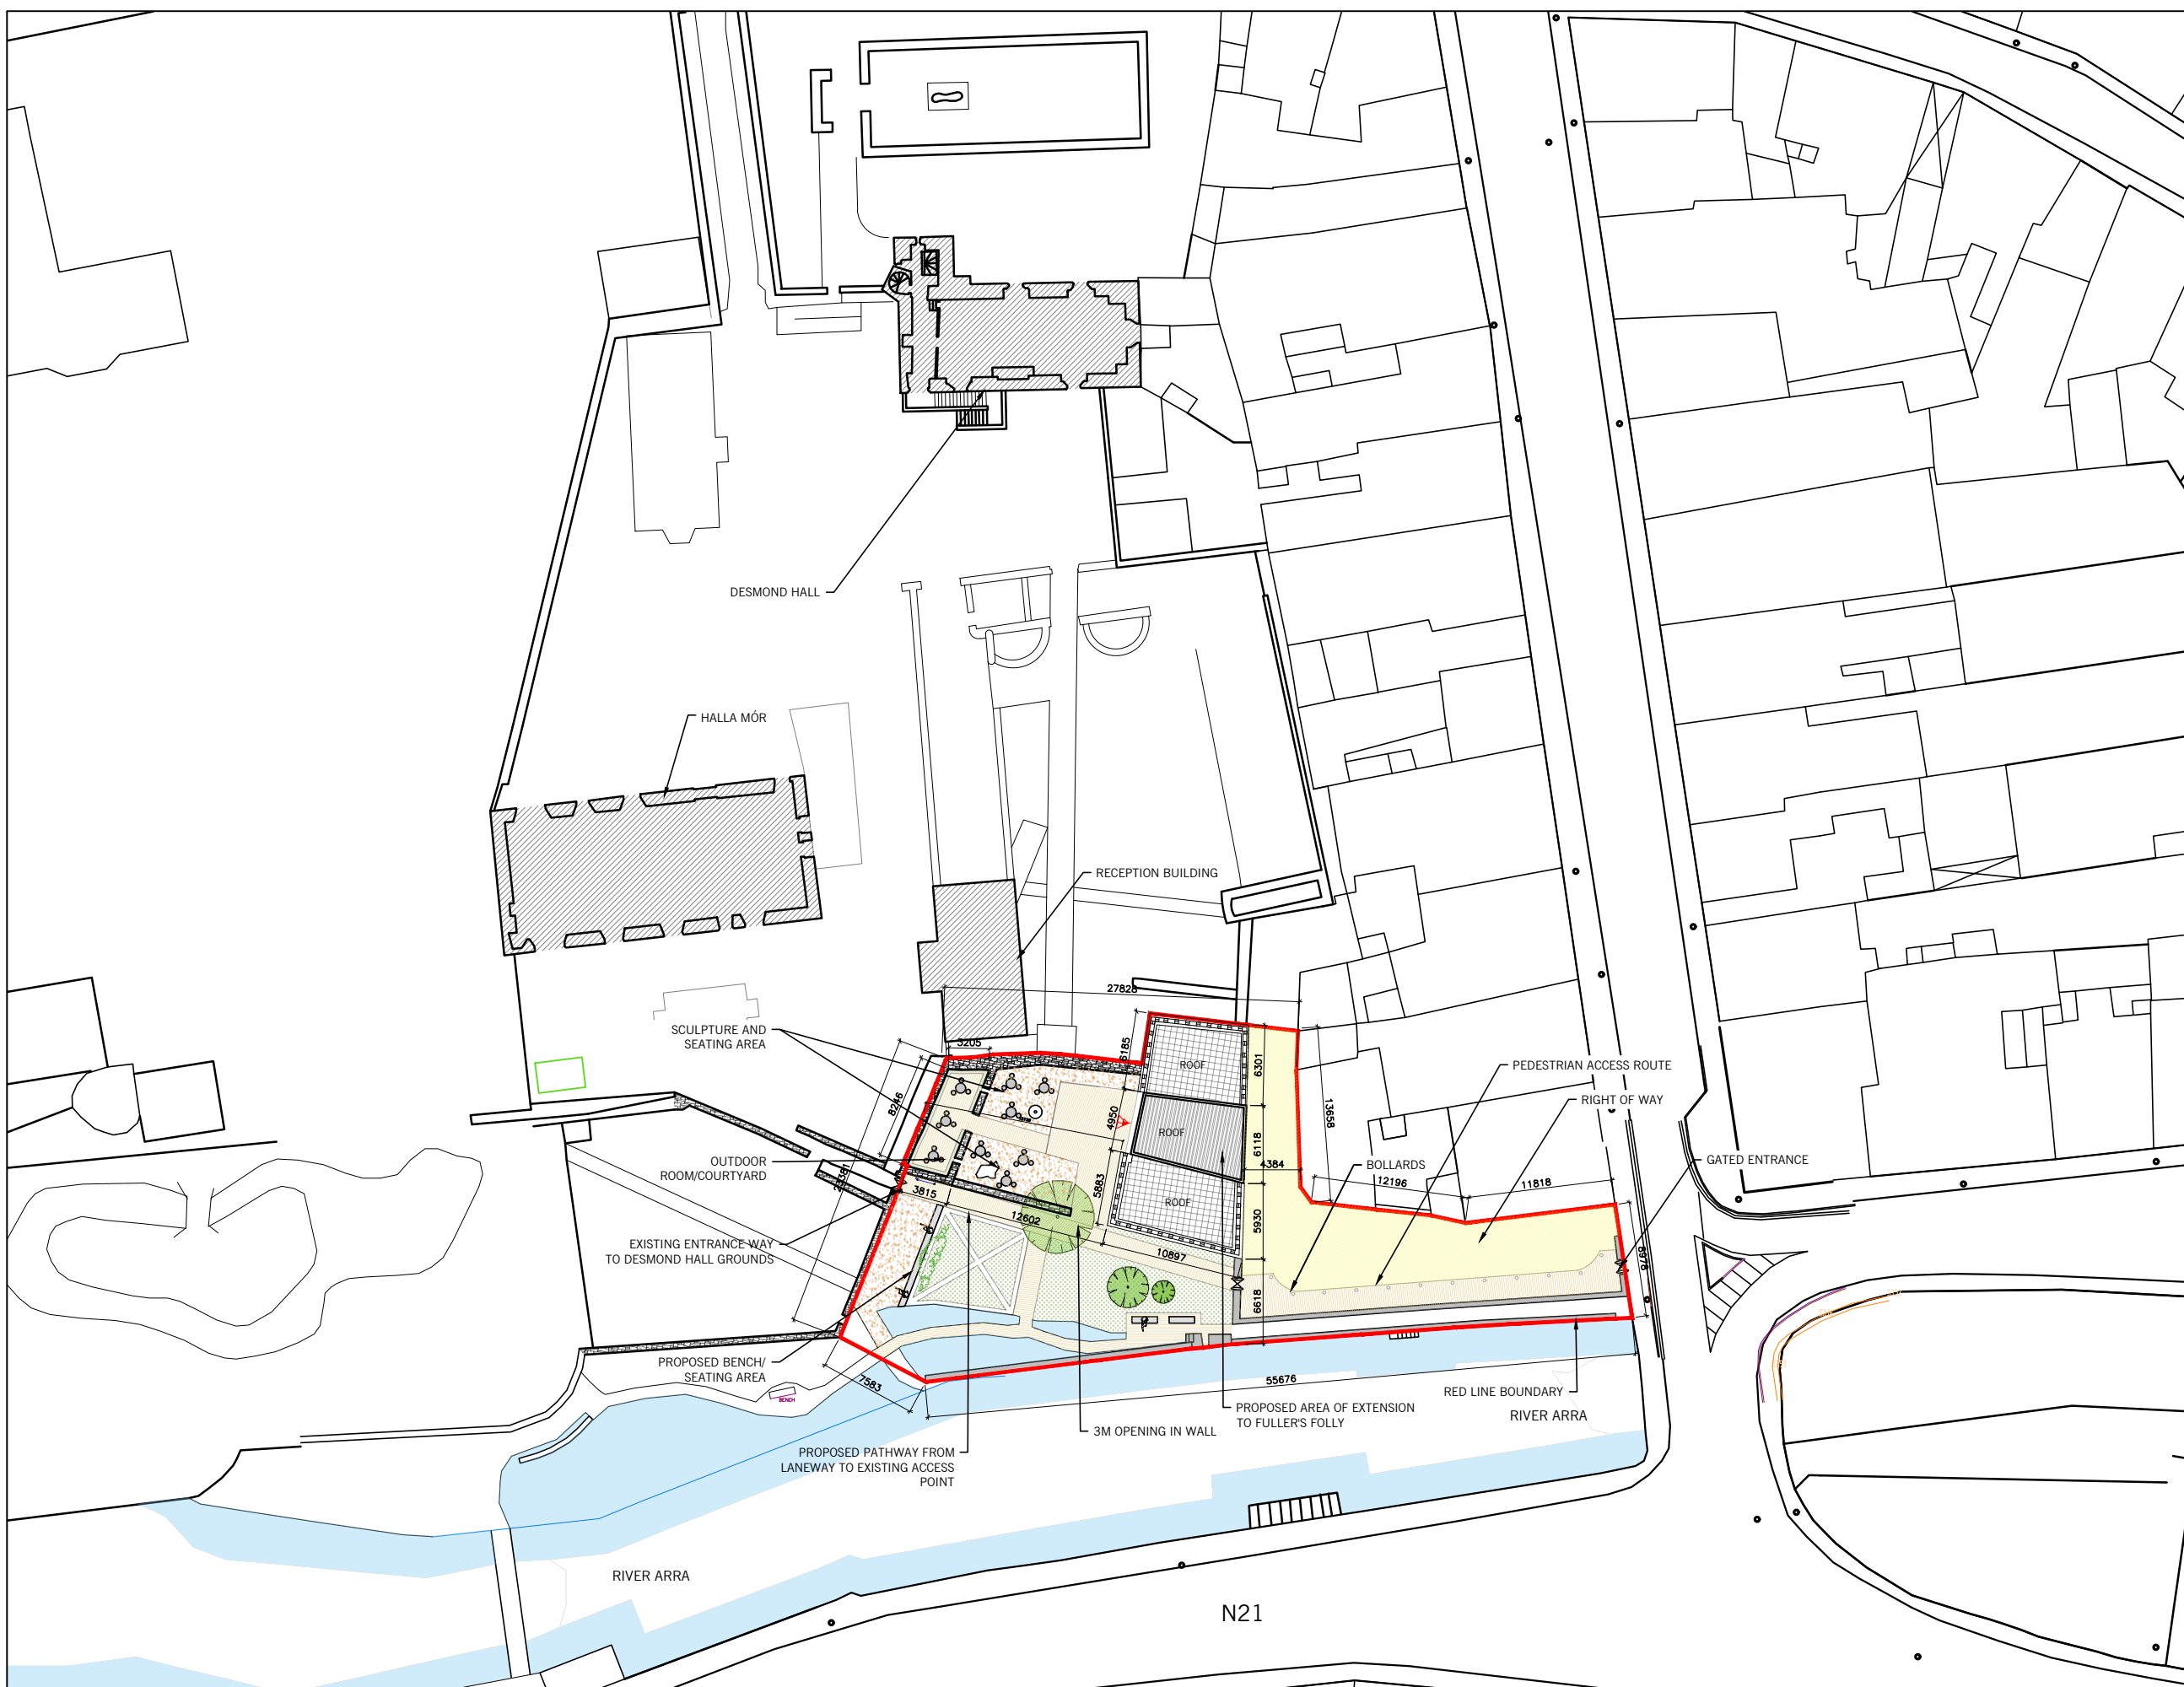

01 SITE LAYOUT PLAN
 202 SCALE 1:500