



Site Location Map 1:1,250

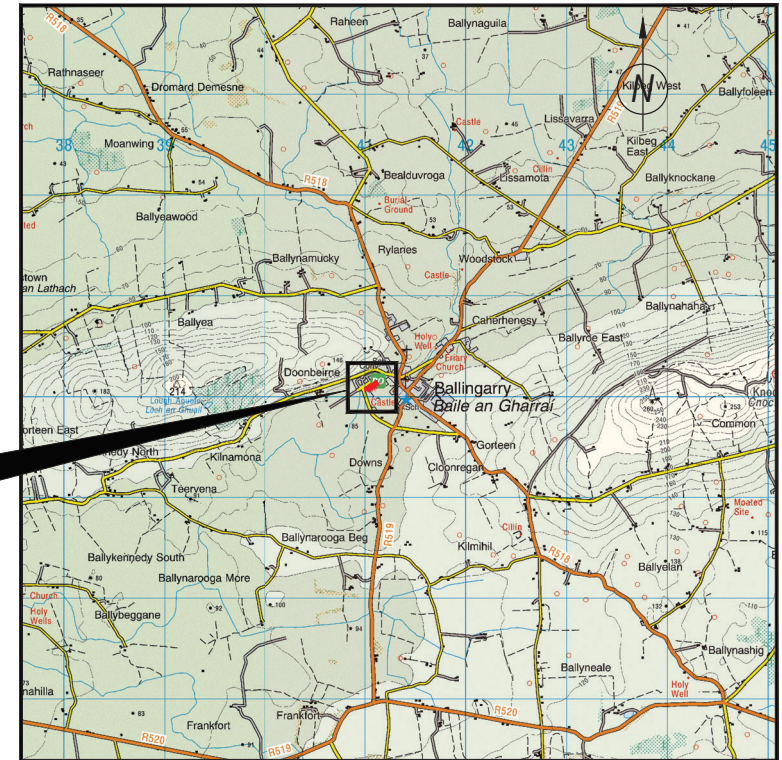

Site Location Map 1:50,000

Legend:

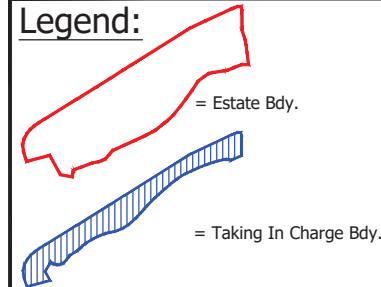

Notes:

- Coordinate System: Irish Transverse Mercator (ITM)
- This drawing is the property of Limerick City & County Council. It is a confidential document and must not be copied, used, or its content divulged without prior written consent.
- Ordnance Survey Ireland Licence No.2010/09/CCMA/Limerick City and County Council Copyright Government of Ireland.



LIMERICK CITY & COUNTY COUNCIL
Comhairle Cathrach & Contae Luimnigh

NIALA GALLAGHER (DIRECTOR OF SERVICE)
PLANNING, ENVIRONMENT & PLACE-MAKING
CITY HALL,
MERCHANTS
QUAY
LIMERICK
Tel: 061-407100

COUNTY HALL
DOORADOYLE
CO. LIMERICK
Tel: 061-556000

PAPER SIZE

A3

Site Location:

Beechwood Drive,
Ballygarry,
Co. Limerick

Date: Nov. 2023
File Ref.: TIC - 19/03
Drawn By: J.C.
Scale: As Shown

Drawing No:
TIC-19-03-001