



GENERAL NOTES:
 1. THIS DRAWING IS TO BE READ IN CONJUNCTION WITH ALL RELEVANT ARCHITECTURAL DRAWINGS, THE SPECIFICATION AND ALL RELEVANT STANDARD DETAIL DRAWINGS.
 2. THIS DRAWING IS TO BE READ IN CONJUNCTION WITH ALL RELEVANT CIVIL, STRUCTURAL, MECHANICAL AND ELECTRICAL DRAWINGS TOGETHER WITH THE SPECIFICATIONS AND DETAILS.
 3. ALL DIMENSIONS ARE IN MILLIMETERS. DO NOT SCALE FROM THIS DRAWING. USE FIGURED DIMENSIONS ONLY.
 4. CONTRACTOR MUST VERIFY ALL DIMENSIONS ON SITE BEFORE SETTING OUT COMMENCING WORK OR PRODUCING ANY SHOP DRAWINGS.

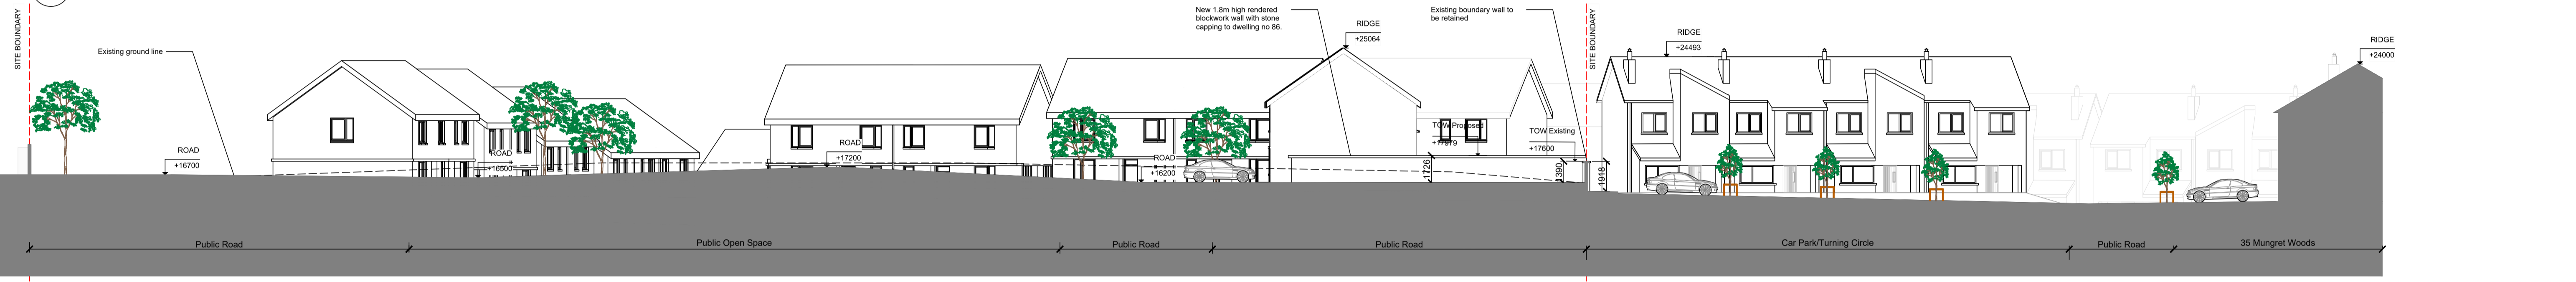


6 [Elevation AA] Not to Scale



6 [Elevation A2] Not to Scale

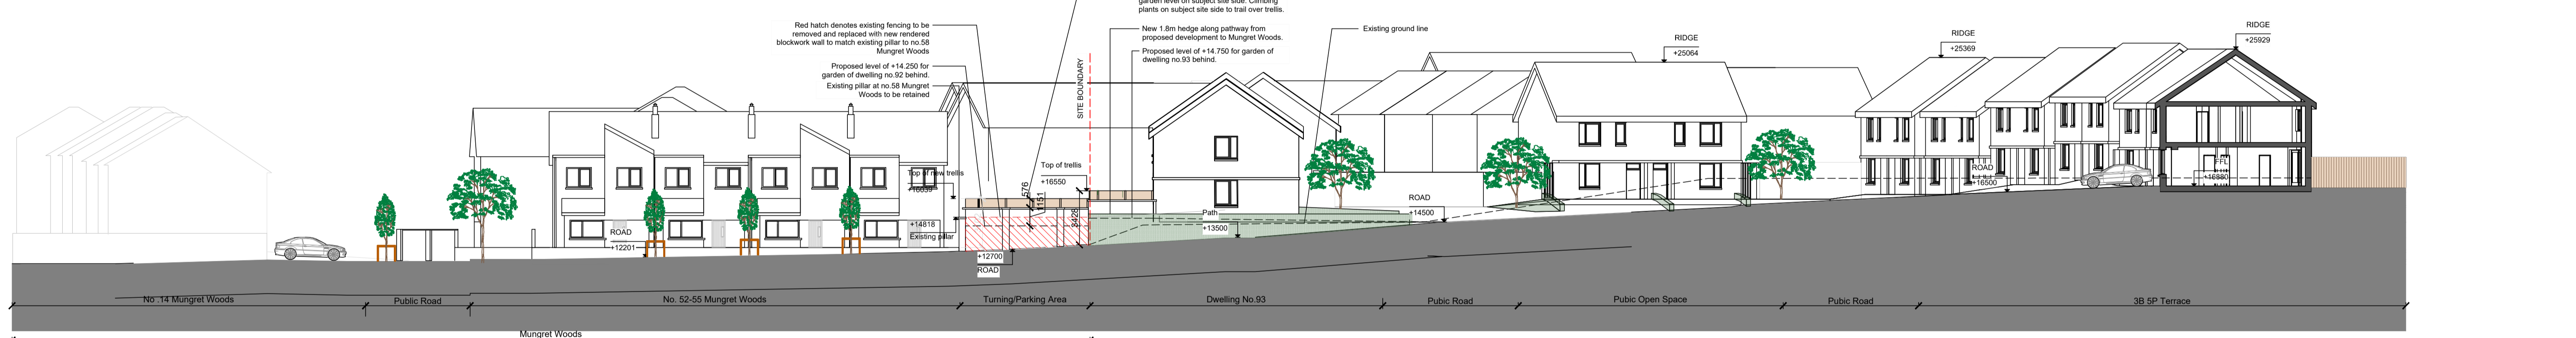

6 [Elevation BB] Not to Scale

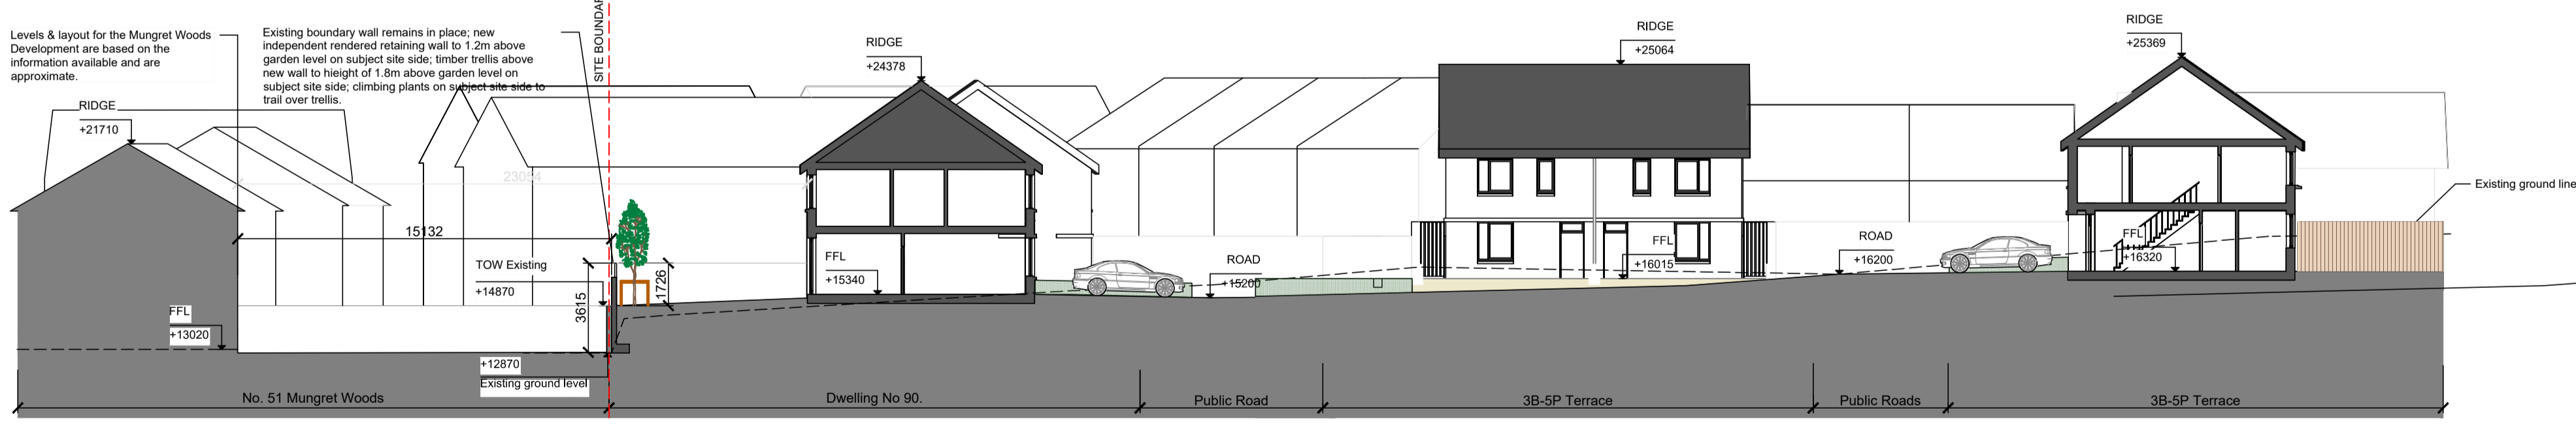

6 [Elevation B2] Not to Scale



Revisions	Date

20 Cruises Street
 Limerick V94 R6P9
 Ireland
 (061) 312249
 limerick@eml.ie
 www.eml.ie

63 Fitzwilliam Sq
 Dublin 2 D02 N938
 Ireland
 (01) 6707677
 dublin@eml.ie

Client	Limerick City & County Council	Date	19/09/23
Job	Mungret Residential Development, Mungret, Co.Limerick	Scale @ A1	Not To Scale
Title	Proposed Contiguous Elevations/Sections 1/2	Drawn	CS
		Checked	ML
		Drawing No.	3479-EML-XX-XX-DR-A-0023
		Rev	