



GENERAL NOTES:
 A. THIS DRAWING TO BE READ IN CONJUNCTION WITH ALL RELEVANT ARCHITECTURAL DRAWINGS THE SPECIFICATION AND ALL RELEVANT STANDARD DETAIL DRAWINGS.
 B. THIS DRAWING TO BE READ IN CONJUNCTION WITH ALL RELEVANT CIVIL, STRUCTURAL, MECHANICAL AND ELECTRICAL DRAWINGS TOGETHER WITH THE SPECIFICATIONS AND SCHEDULES.
 C. ALL DIMENSIONS IN MILLIMETERS. DO NOT SCALE FROM THIS DRAWING. USE FIGURED DIMENSIONS ONLY.
 D. CONTRACTOR MUST VERIFY ALL DIMENSIONS ON SITE BEFORE SETTING OUT COMMENCING WORK OR PRODUCING ANY SHOP DRAWINGS.

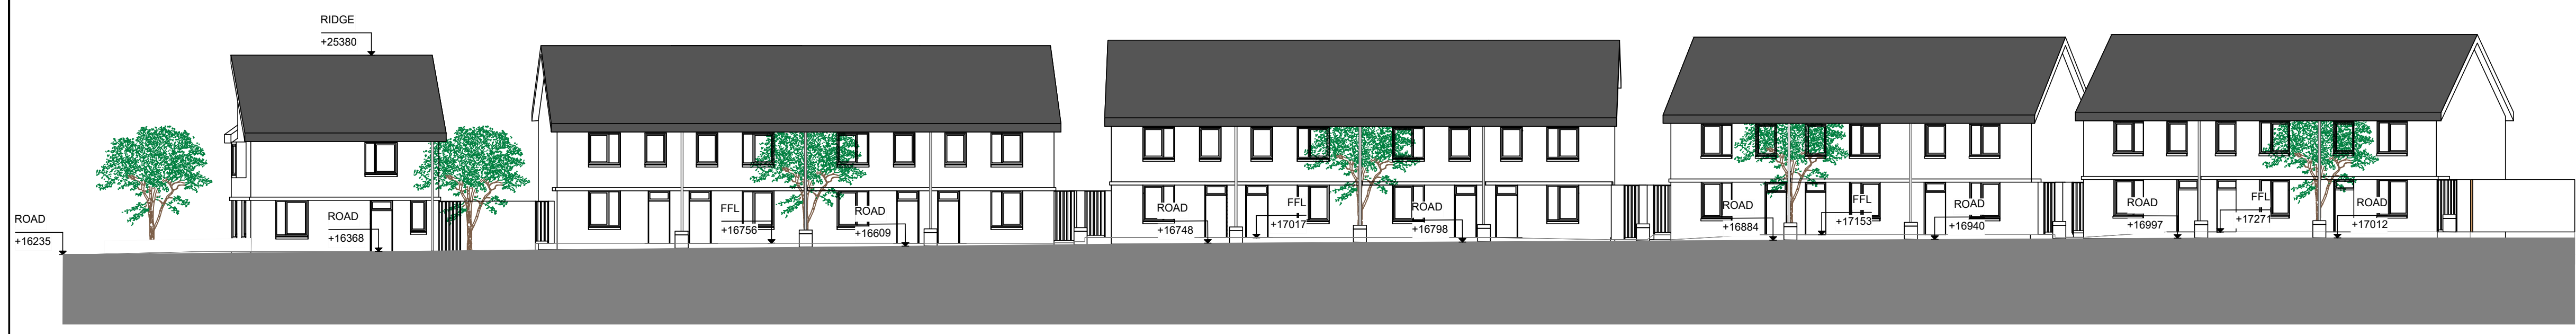

5 [Elevation AA]
Not To Scale

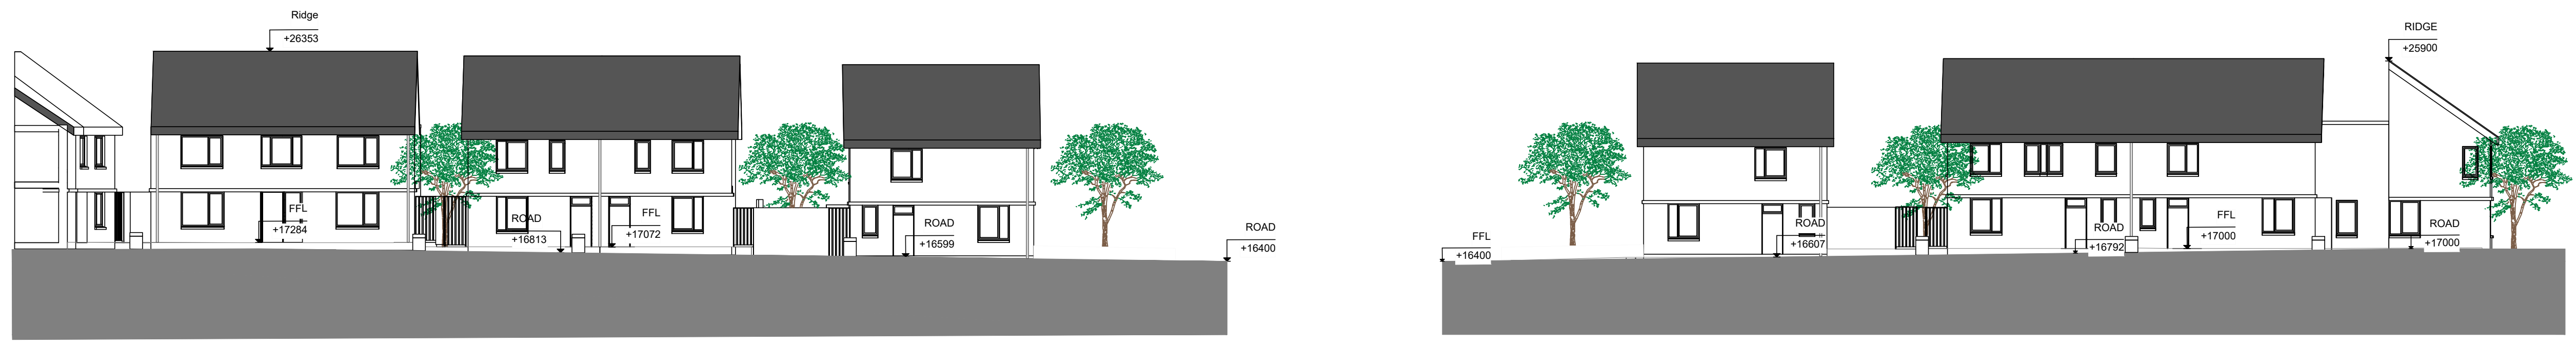


5 [Elevation BB]
Not To Scale

5 [Elevation CC]
Not To Scale



5 [Elevation DD]
Not To Scale

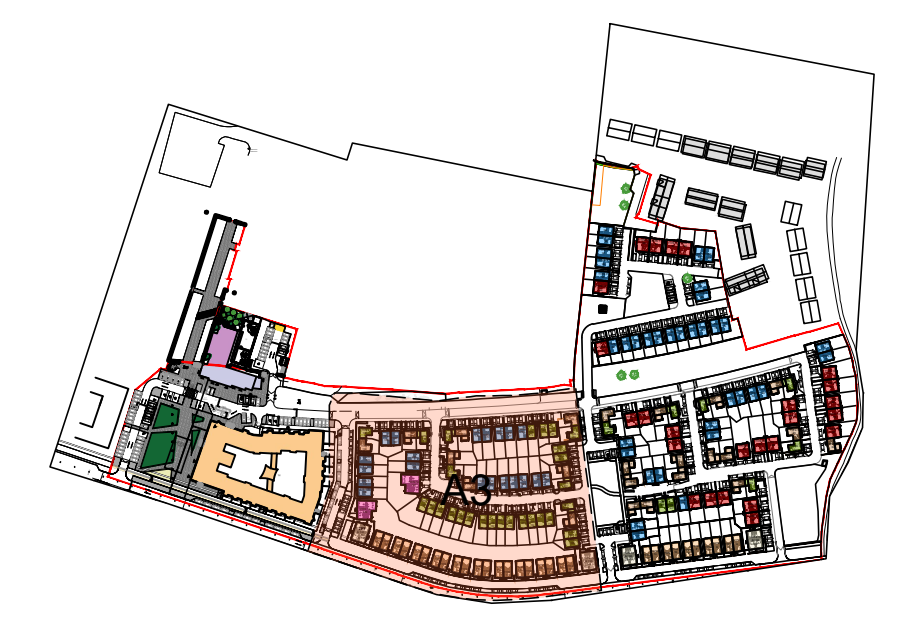

Revisions	Date

e ml
architects

20 Cruises Street
Limerick
V94 R6P9
Ireland

63 Fitzwilliam Sq
Dublin 2
D02 N938
Ireland

(061) 312249
limerick@eml.ie

(01) 6707677
dublin@eml.ie

www.eml.ie

Client	Limerick City & County Council	Date	19/09/23
Job	Mungret Residential Development, Mungret, Co.Limerick	Scale @ A1	Not To Scale
Title	A3 Proposed Contiguous Elevations 2/2	Drawn	CS
		Checked	ML
		Drawing No.	3479-EML-XXX-XX- DR-A-0025
		Rev	

