

Public Square



PCC slabs with granite aggregate



PCC kerbs with granite aggregate



Fair faced concrete walls

Street Furniture




Stainless steel contemporary bicycle racks



Stainless steel bollards

Creche Feature Paving

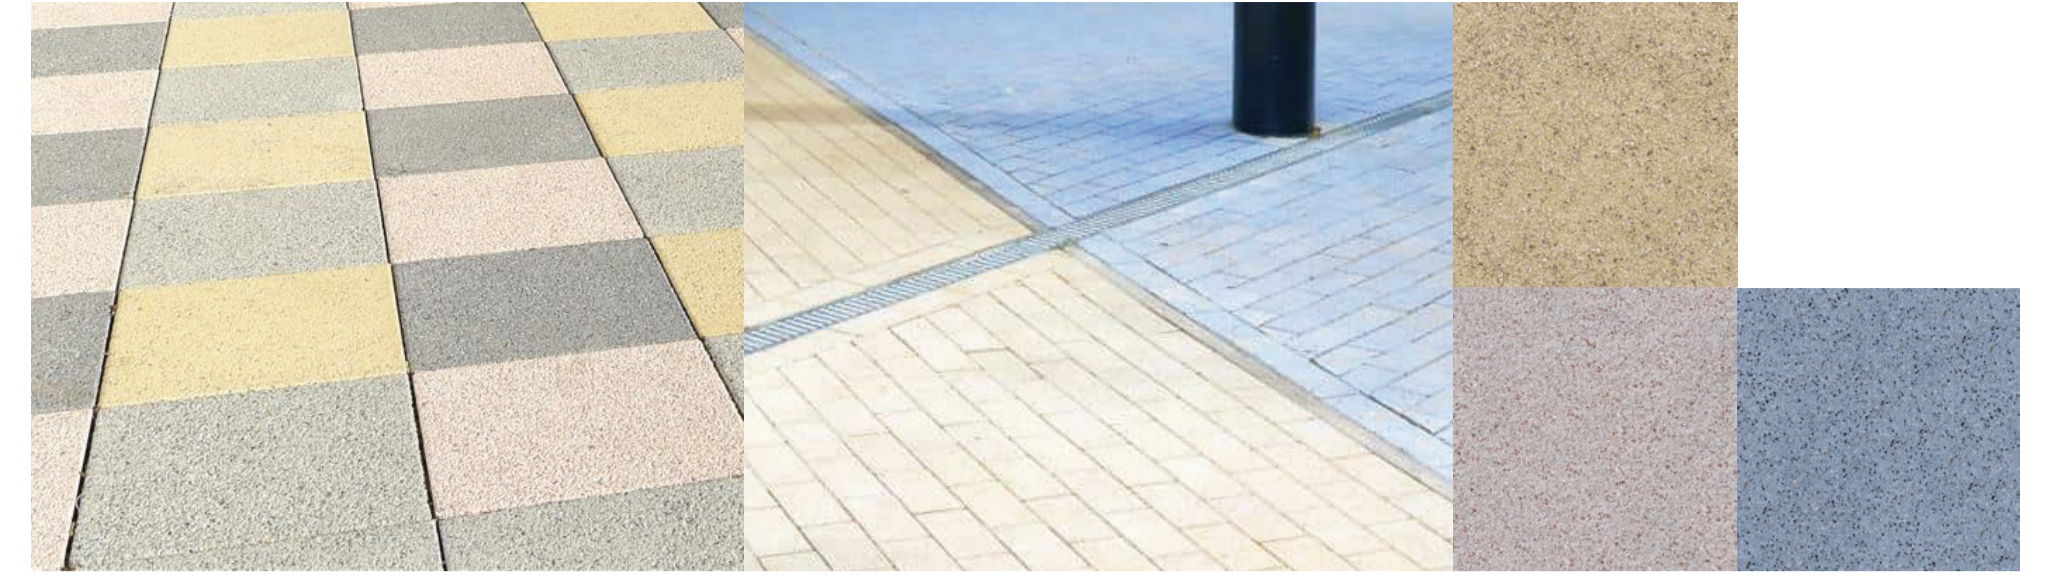

PCC slabs with granite aggregate in blue, yellow and rose


Streets



Standard asphalt for road surface



PCC half battered kerb

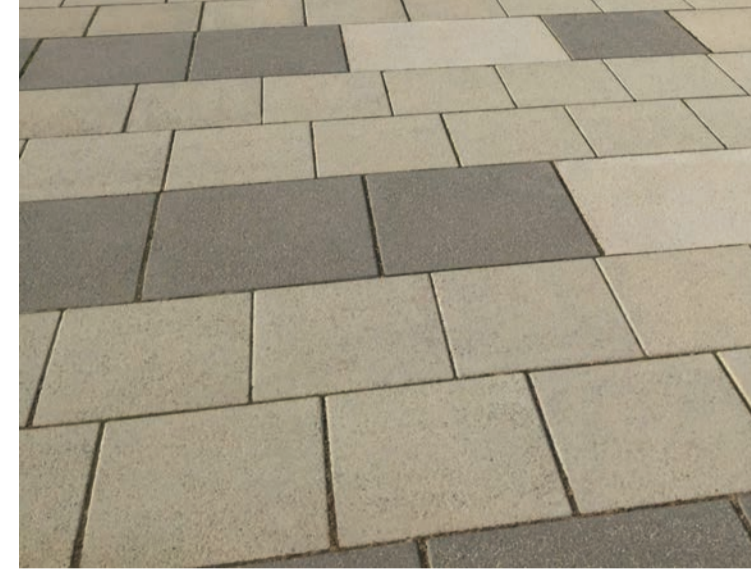

PCC textured flags to pavements



Imprinted asphalt to raised tables



PCC paving slabs (to match Link Street crossings) at crossing locations around Main Square

Homezones



Red coloured chip asphalt to shared surface roadways



PCC pedestrian block paving to area of no vehicular access



PCC bracken coloured paving blocks and matching kerbs to public parking spaces



PCC heather coloured paving blocks and matching kerbs to curtilage parking spaces



Lighting column protection for lamp posts in shared surface spaces

Greenspaces



Resin bound paving to formalised greenspace paths



Self binding Ballylusk gravel to informal greenspace paths



Reinforced grass to facilitate infrequent vehicular overrun



Timber bollards

Independent Living for Older Persons Courtyard



PCC historic style paving flags



Timber benches



Fair faced concrete walls



Self binding gravel petanque piste

Trees



Public Square Tree - Tilia cordata 'Greenspire'



Street Tree 1 - Carpinus betulus 'Fastigiata'



Street Tree 2 - Carpinus betulus 'Columnaris'



Feature Tree - Fagus sylvatica 'Dawyck Purple'



Park Tree - Prunus avium Plena



A2 Boundary Tree - Sorbus aria



Homezone Tree 1 - Betula pendula 'Spider Alley'



Homezone Tree 2 - Liquidambar orientalis



Homezone Tree 3 - Sorbus aucuparia 'Fastigiata'

GENERAL NOTES:
1. Do not scale this drawing.
2. This drawing to be read in conjunction with all other relevant drawings.

REVISION	DATE	DESCRIPTION	DRAWN	CHECKED	APPROVED
R1	30.11.23	Light column protection added	SMcK	SMcK	NdeJ

MUNGRET PROPOSED RESIDENTIAL LIMERICK

DRAWN: SMcK	STATUS: Planning	DRAWING No: MP-L-006	PROJECT: MUNGRET PROPOSED RESIDENTIAL
CHECKED: SMcK	SCALE: N/A	DATE: November 2023	TITLE: HARD AND SOFT LANDSCAPING - MATERIALS PALETTE
APPROVED: SMcK	FILE NAME: Materials Palette.indd	CLIENT: Limerick City & County Council	
PROJECT MANAGER: NdeJ	This drawing must not be either loaned, copied or otherwise reproduced in whole or in part or used for any purpose without the prior written permission of NdeJA		



REV. R1