


Scale - 1:1,000

KEY


- Type 1 - Chainlink with timber post and top rail
- Type 2 - Hedge with internal post and wire fence
- Type 3a - Hedge to rear garden boundary fences
- Type 3b - Hedge to chainlink fence
- Type 4 - Existing sod and stone wall repaired
- Link Street




7 PHOTOGRAPH
TYPE 4 - EXISTING SOD AND STONE WALL TO BE REPAIRED

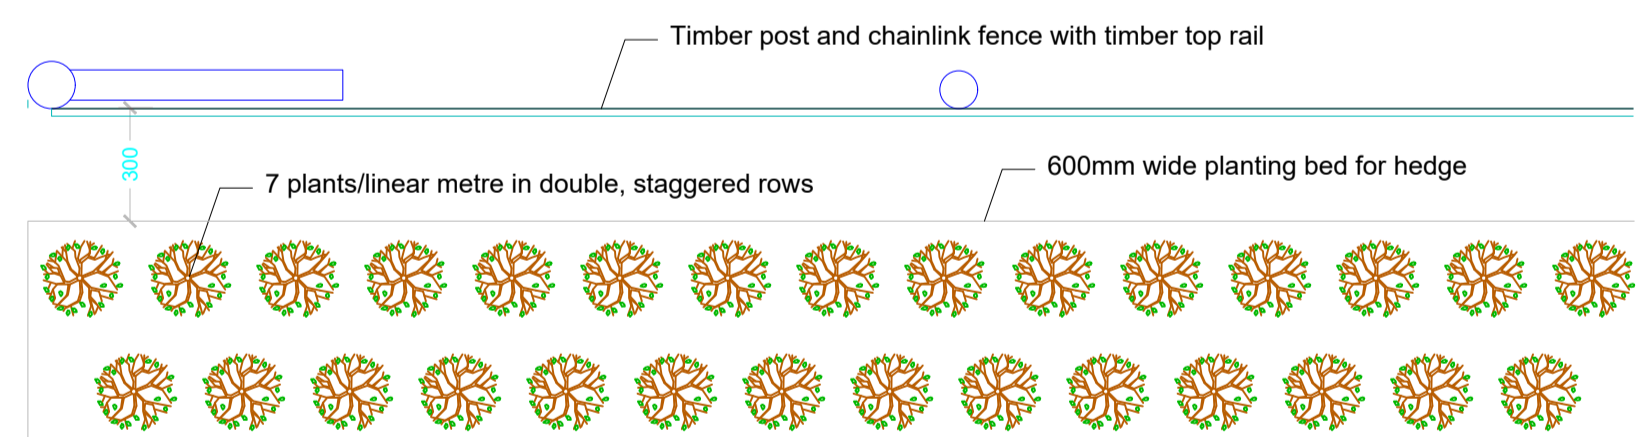


5 PLAN
TYPE 3a - HEDGE TO CHAINLINK FENCE

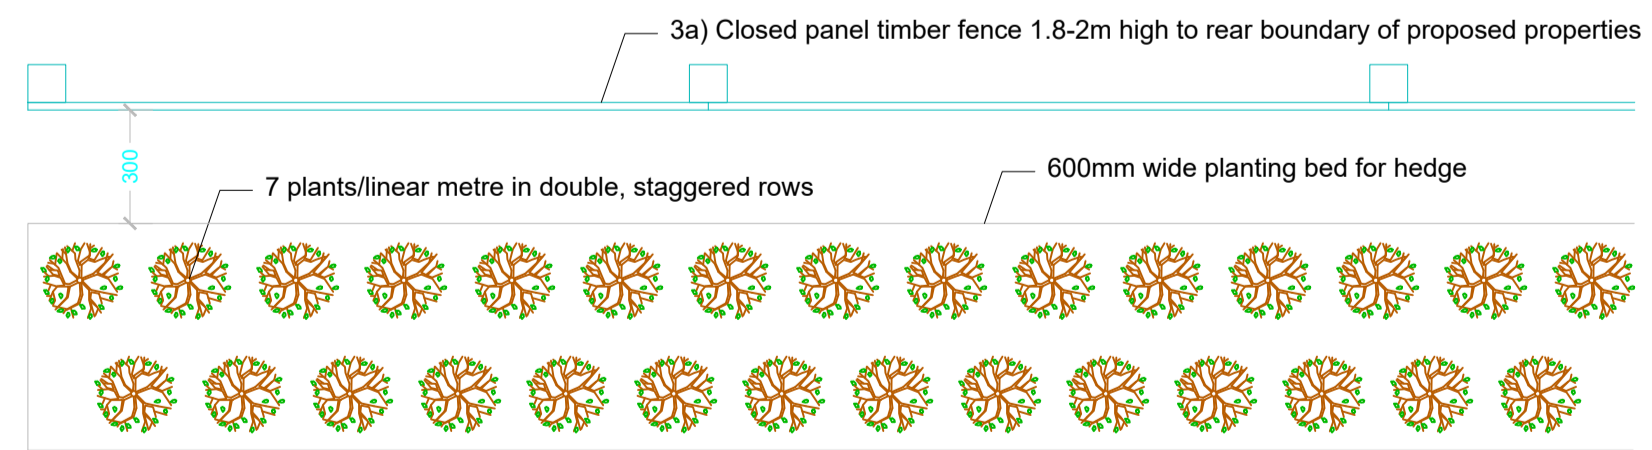


6 PLAN
TYPE 3b - HEDGE TO REAR GARDEN BOUNDARY FENCES

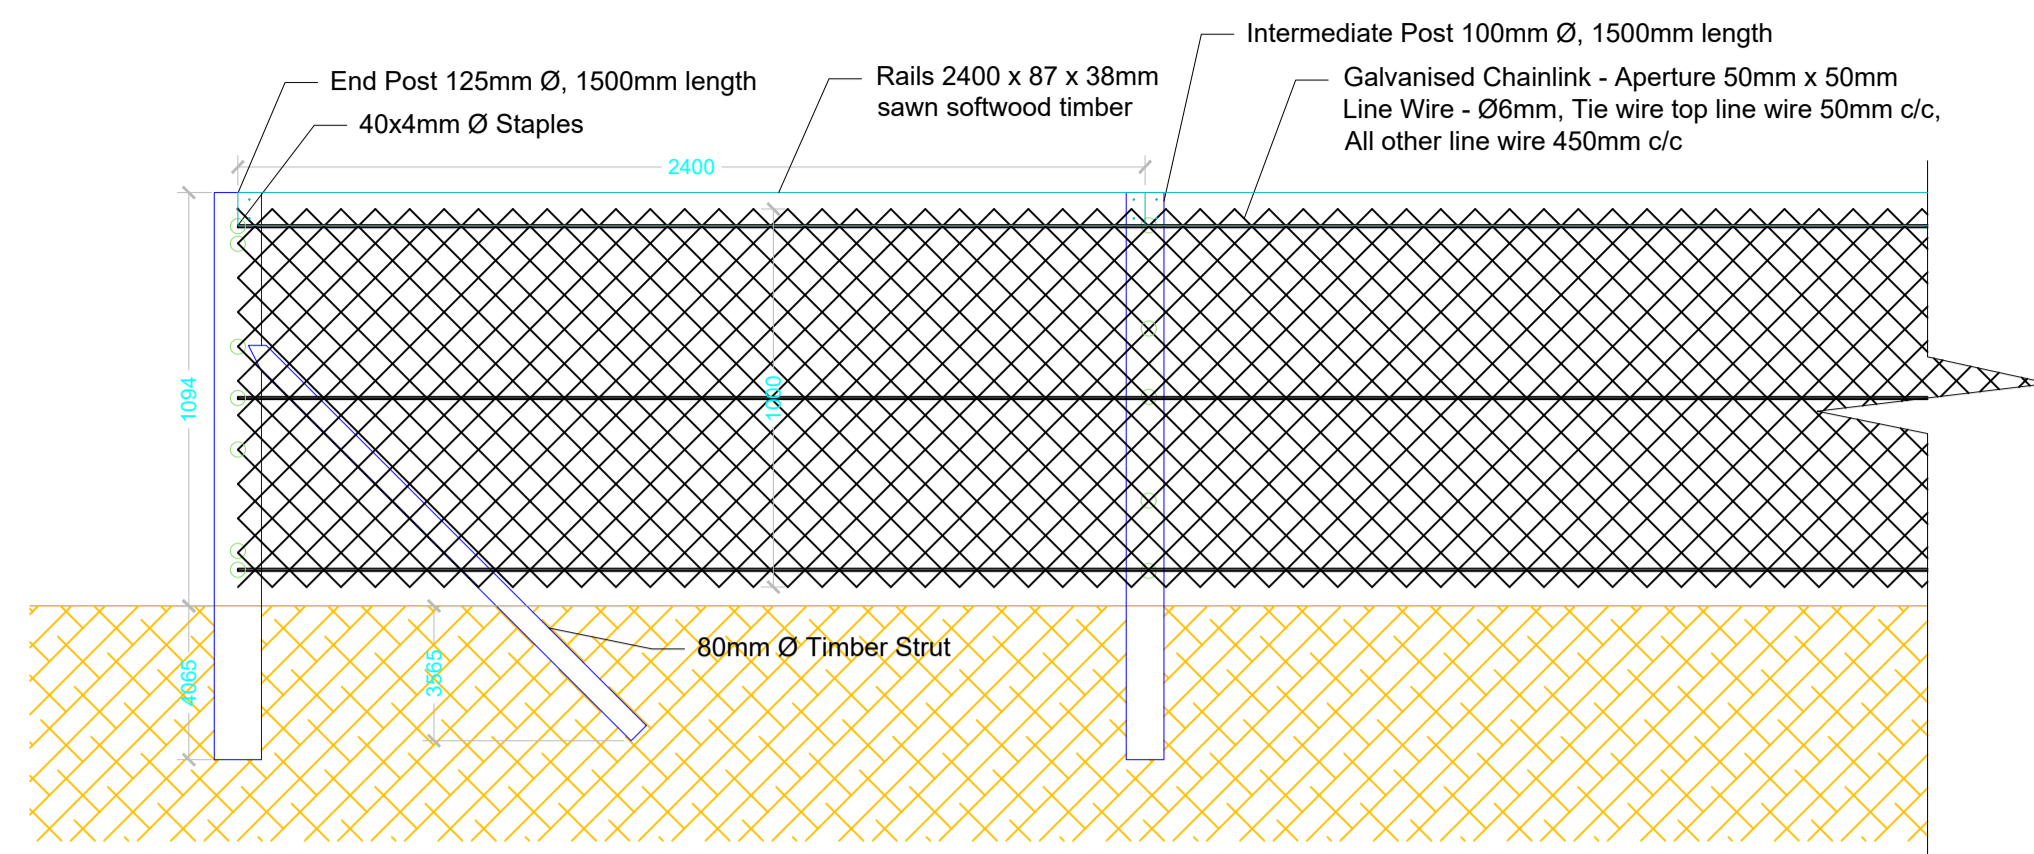


1 ELEVATION
TYPE 1 - CHAINLINK AND TIMBER POST AND TOP RAIL FENCE

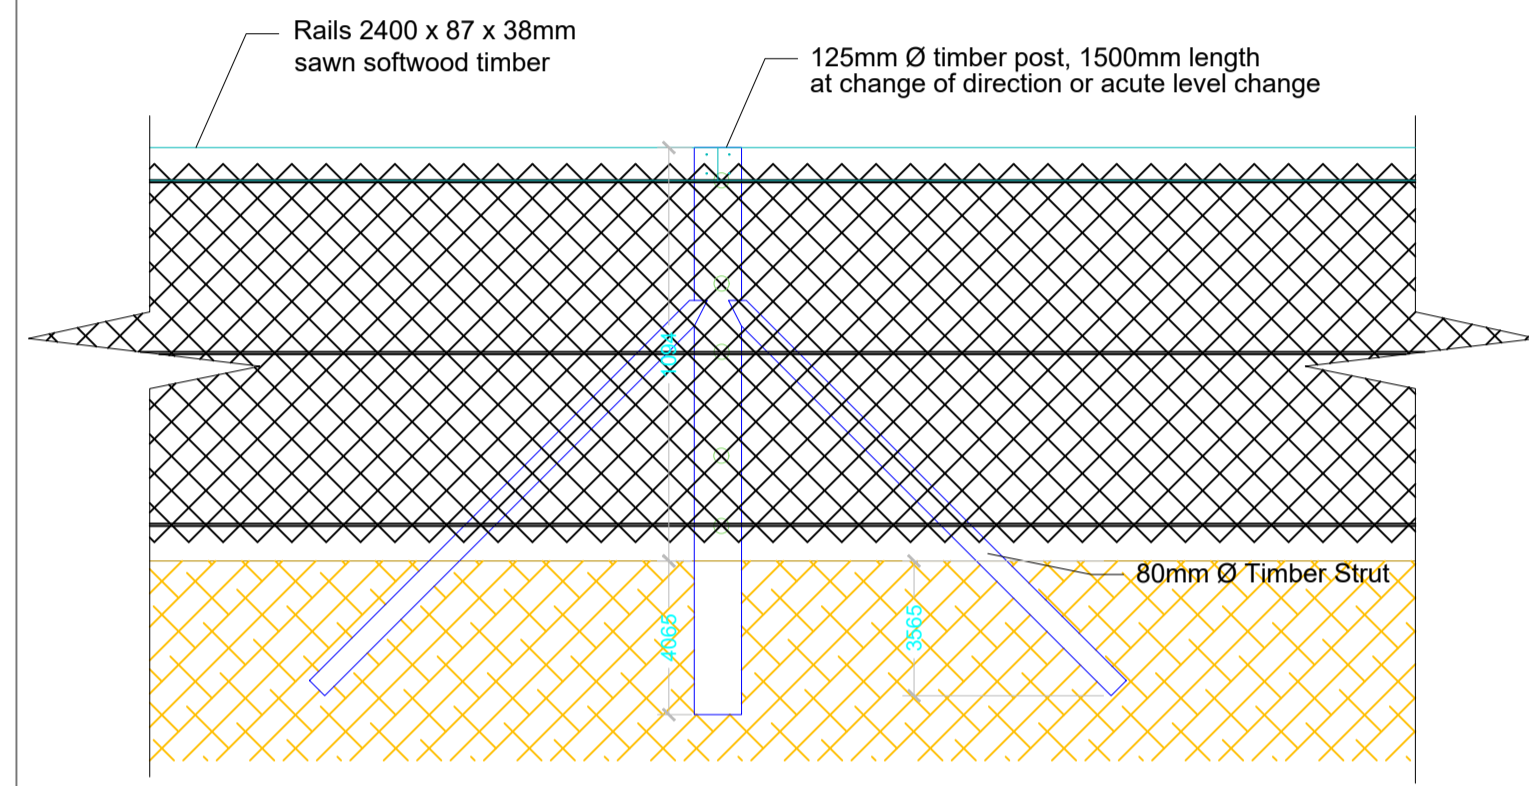

2 ELEVATION: Direction Change Post
TYPE 1 - CHAINLINK AND TIMBER POST AND TOP RAIL FENCE

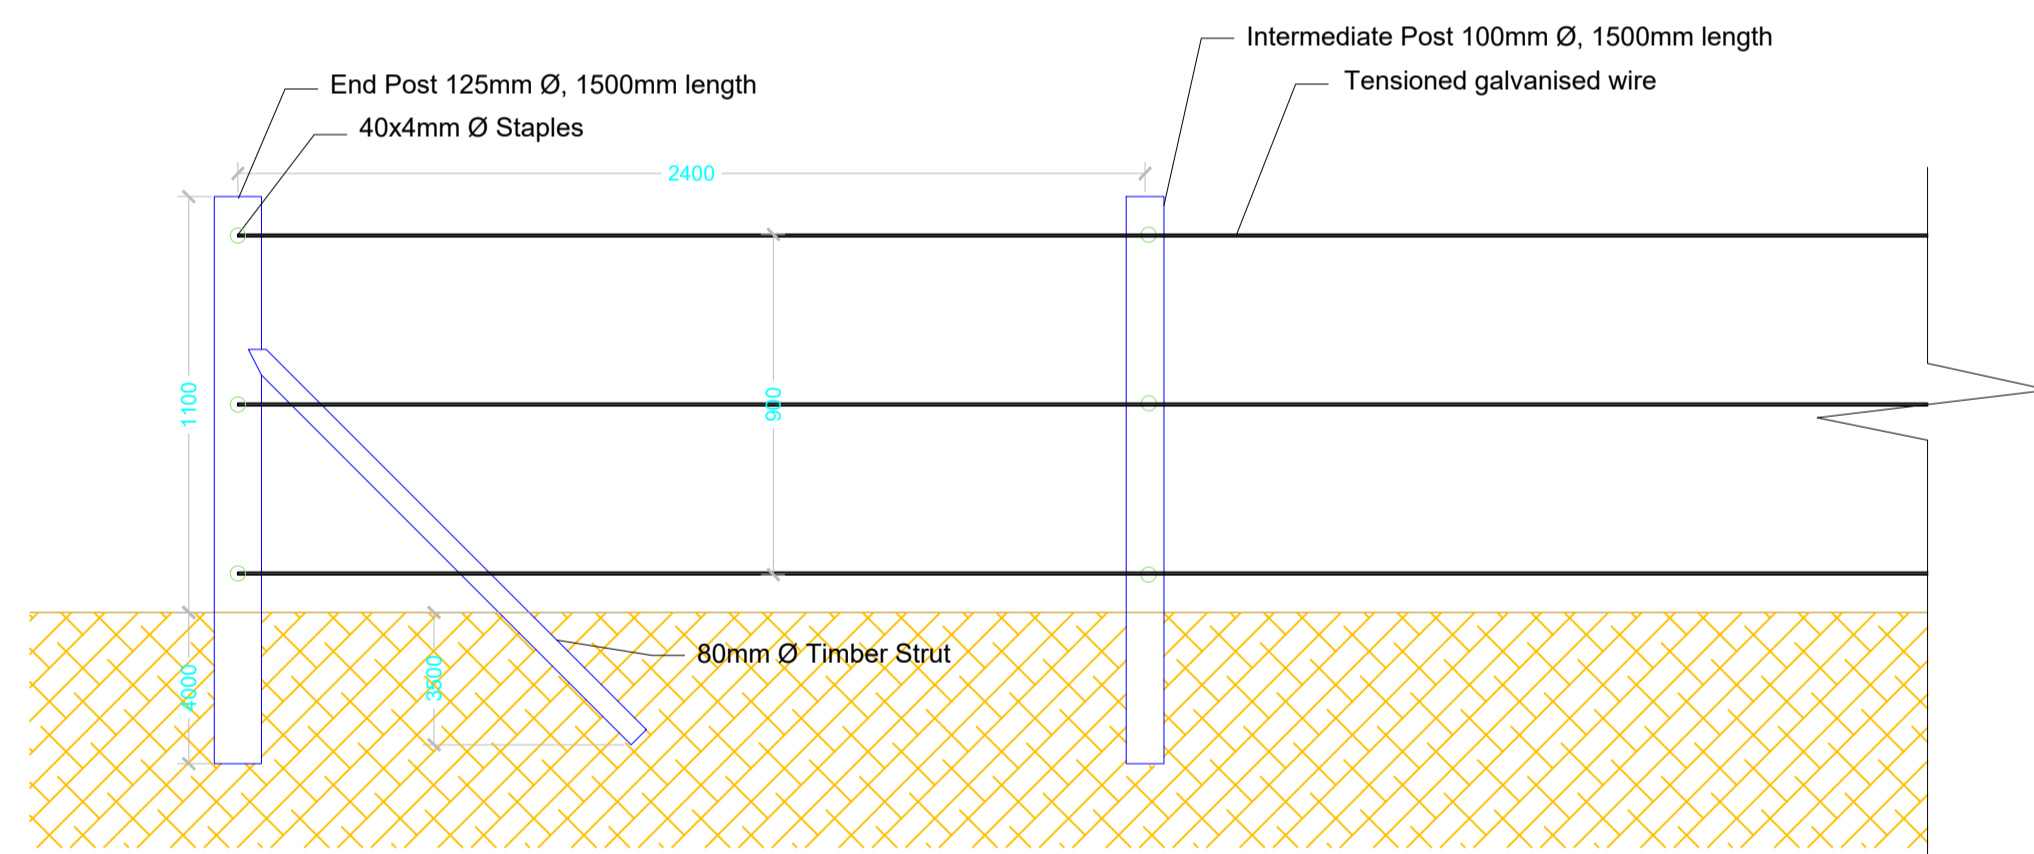

3 ELEVATION
TYPE 2 - INTERNAL POST AND WIRE FENCE TO BOUNDARY HEDGE

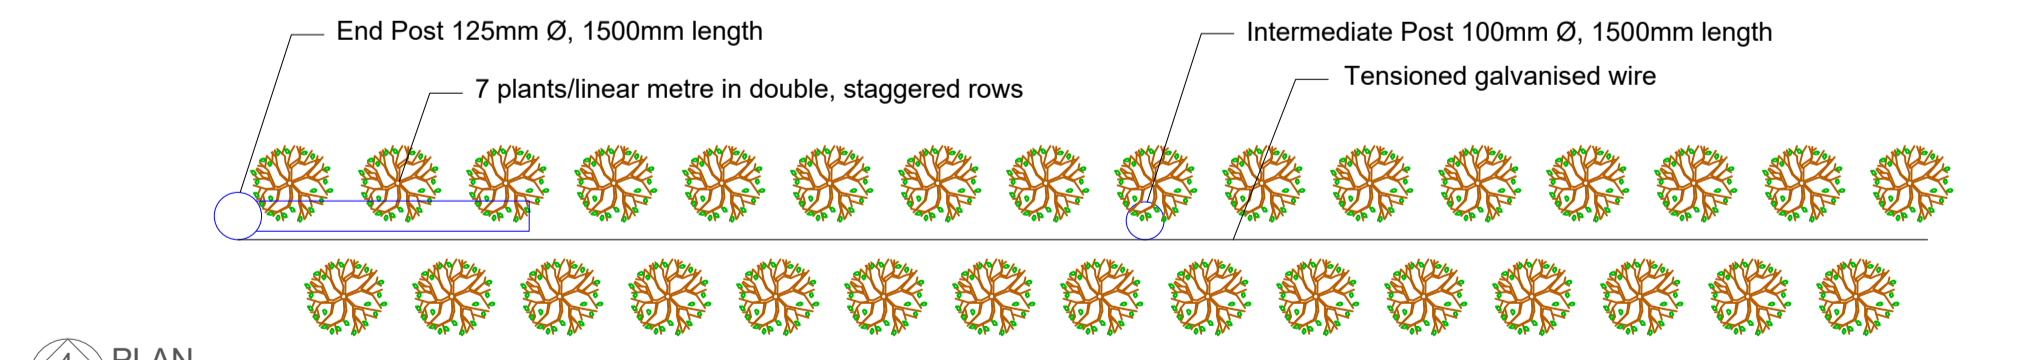

4 PLAN
TYPE 2 - INTERNAL POST AND WIRE FENCE TO BOUNDARY HEDGE

GENERAL NOTES:
1. Do not scale this drawing.
2. This drawing to be read in conjunction with all other relevant drawings and specifications.

REVISION	DATE	DESCRIPTION	DRAWN	CHECKED	APPROVED
R1	30.11.23	Layout updated to reflect Architect's and Engineer's revisions.	SMcK	SMcK	NdeJ

MUNGRET PROPOSED RESIDENTIAL LIMERICK

DRAWN : SMcK	STATUS: Planning	DRAWING No. MP-L-007	PROJECT: MUNGRET PROPOSED RESIDENTIAL
CHECKED : SMcK	SCALE: 1:20 @ A1	DATE: November 2023	TITLE: SITE BOUNDARIES - LANDSCAPE
APPROVED : NdeJ	FILE NAME: Hard and Soft Landscaping	CLIENT : Limerick City & County Council	
PROJECT MANAGER : NdeJ	This drawing must not be either loaned, copied or otherwise reproduced in whole or in part or used for any purpose without the prior written permission of NdeJA		

REV. R1