
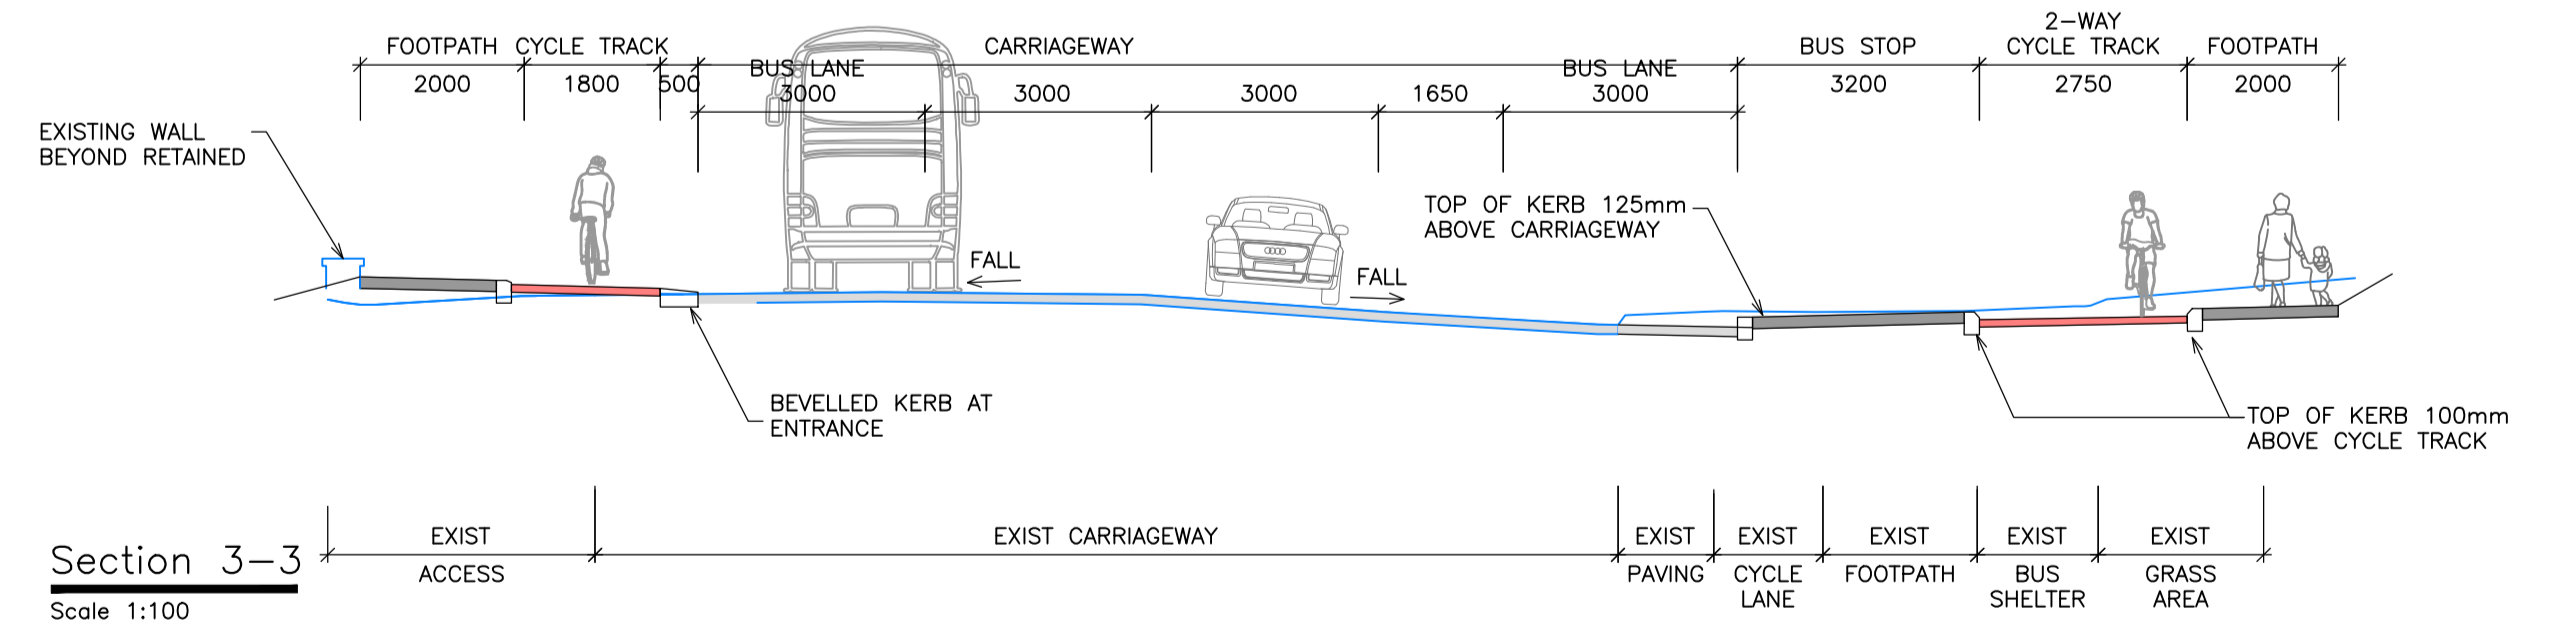


REFER TO DRG. NO. 120022-223

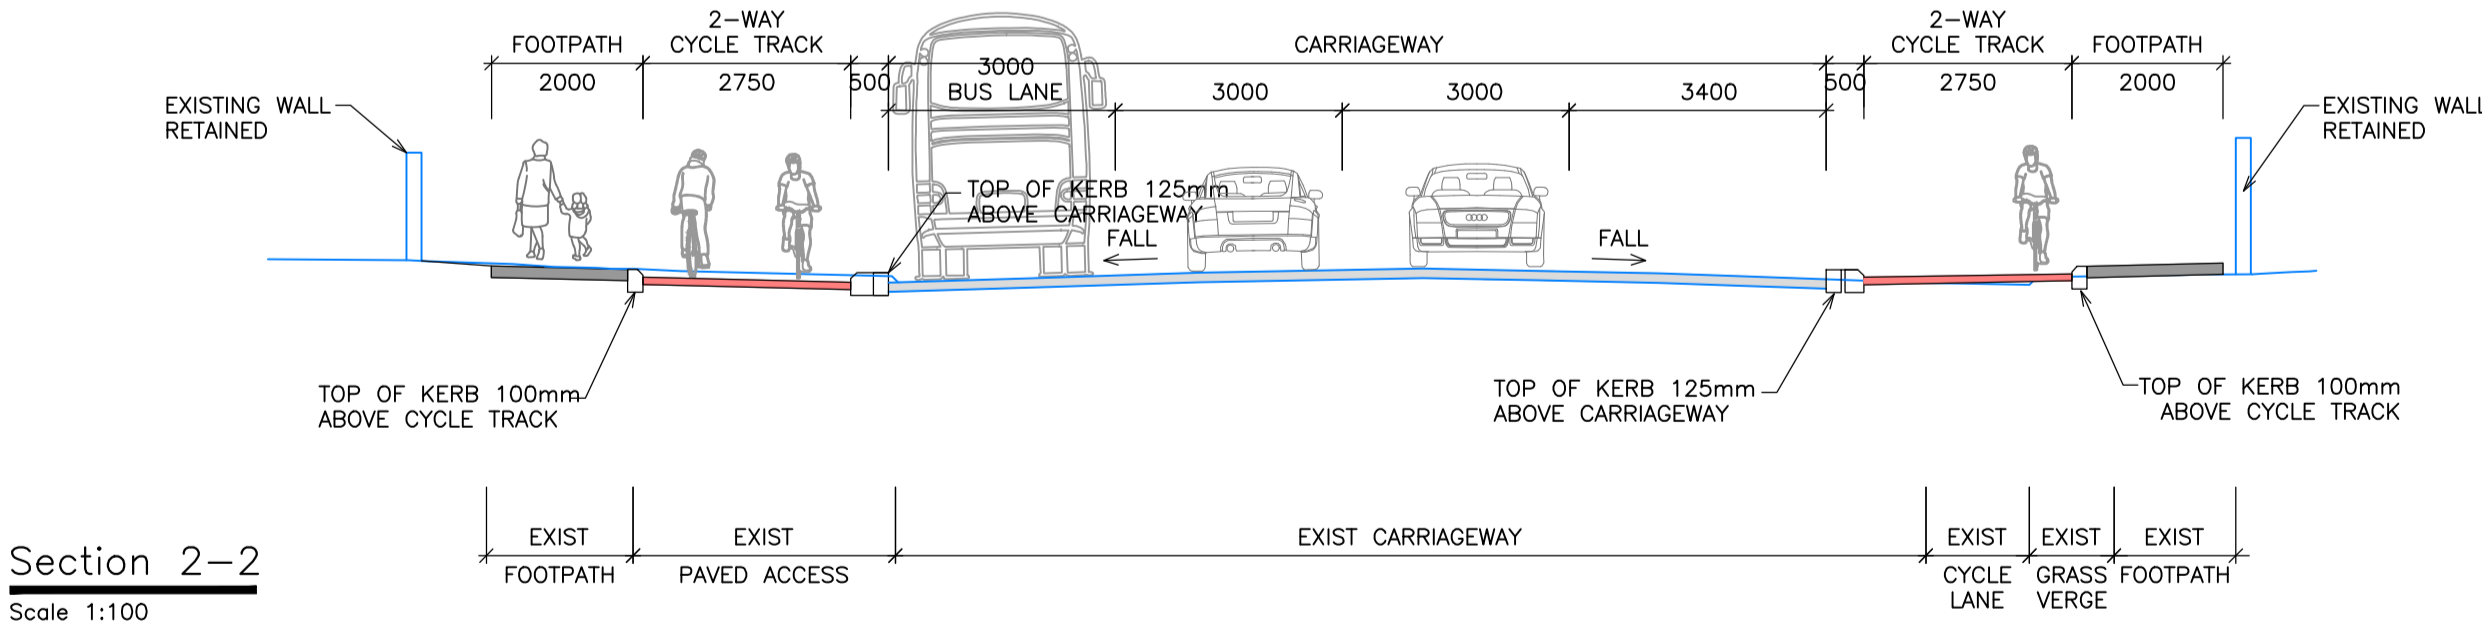

- NOTES:**
- ALL DIMENSIONS ARE IN MILLIMETRES - FIGURED DIMENSIONS TO BE TAKEN IN PREFERENCE TO SCALED DIMENSIONS.
 - ALL LEVELS ARE IN METRES AND RELATE TO ORDNANCE DATUM MALIN HEAD.
 - EXISTING PUBLIC LIGHTING TO BE UPGRADED WHERE REQUIRED.
 - BUFF COLOURED BLISTER TACTILE PAVING TO BE USED AT UNCONTROLLED PEDESTRIAN CROSSINGS.
 - CORDUROY TACTILE PAVING TO BE USED AT TERMINATION OF FOOTPATH/CYCLE TRACK AT SHARED SURFACE.
 - REFER TO SEPARATE LANDSCAPE PLANS FOR PROPOSED TREE AND SOFT LANDSCAPING PROPOSALS.
- Ordnance Survey Ireland Licence No CYAL50322836
Ordnance Survey Ireland and Government of Ireland.

- LEGEND:**
- | | | | |
|---|--|---|--|
| 1. PROPOSED CARRIAGEWAY SURFACE DENOTED THUS..... | | 6. PROPOSED RAISED ENTRY TREATMENT DENOTED THUS..... | |
| 2. PROPOSED FOOTPATH DENOTED THUS..... | | 7. EXISTING/PROPOSED BUS LANE DENOTED THUS..... | |
| 3. PROPOSED SEGREGATED CYCLE TRACK DENOTED THUS..... | | 8. PROPOSED LAND-TAKE BOUNDARY DENOTED THUS..... | |
| 4. PROPOSED CYCLE TRACK SIDE ROAD CROSSING DENOTED THUS..... | | 9. EXISTING TREE TO BE REMOVED... TREES/PLANTING TO BE PROVIDED TO COMPENSATE REMOVAL | |
| 5. PROPOSED CORDUROY/BUFF TACTILE PAVING AT CROSSING LOCATION AND AT SHARED AREAS DENOTED THUS..... | | 10. EXISTING SURVEYED FEATURES SHOW THUS IN BLUE..... | |
| 6. PROPOSED RED TACTILE PAVING AT CONTROLLED CROSSING LOCATION..... | | 11. EXISTING PUBLIC LIGHTING TO BE RETAINED DENOTED THUS..... | |
| | | 12. EXISTING PUBLIC LIGHTING TO BE REMOVED DENOTED THUS..... | |
| | | 13. PROPOSED PUBLIC LIGHTING DENOTED THUS..... | |

Comhairle Cathrach & Contae Luimnigh
Limerick City & County Council

NTA
Udarás Náisiúnta Iompair
National Transport Authority

Issue	Date	Revisions	Drawn	Checked	Approved
0	14.03.24	SECTION 38 APPLICATION	CG	TH	CS

MRG
consulting engineers
No.4 Day Place, Tralee, County Kerry.
T: (066)7123130 Fax: (066)7123264 E-Mail: info@mrq.ie
also: Elysium Business Centre, Second Floor, Breeiní House, Watercourse Road, Blackpool, Cork.

MRG Consulting Engineers Limited Civil Structural Architectural Environmental

Project LIMERICK CITY & COUNTY COUNCIL DOORADOLLYE CYCLE LANES & JUNCTION IMPROVEMENT

Drawing ST. PAULS TO BALLYKEEFFE ABOUT ACTIVE TRAVEL SCHEME LAYOUT PLAN - SHEET 1 SECTION 38 APPLICATION

Drawn	C Griffin	Project No.	120022	Drawing No.	120022-221
Date	14.03.2024				
Scale	1:500 AT A1 1:1000 AT A3				