


HOSPITAL

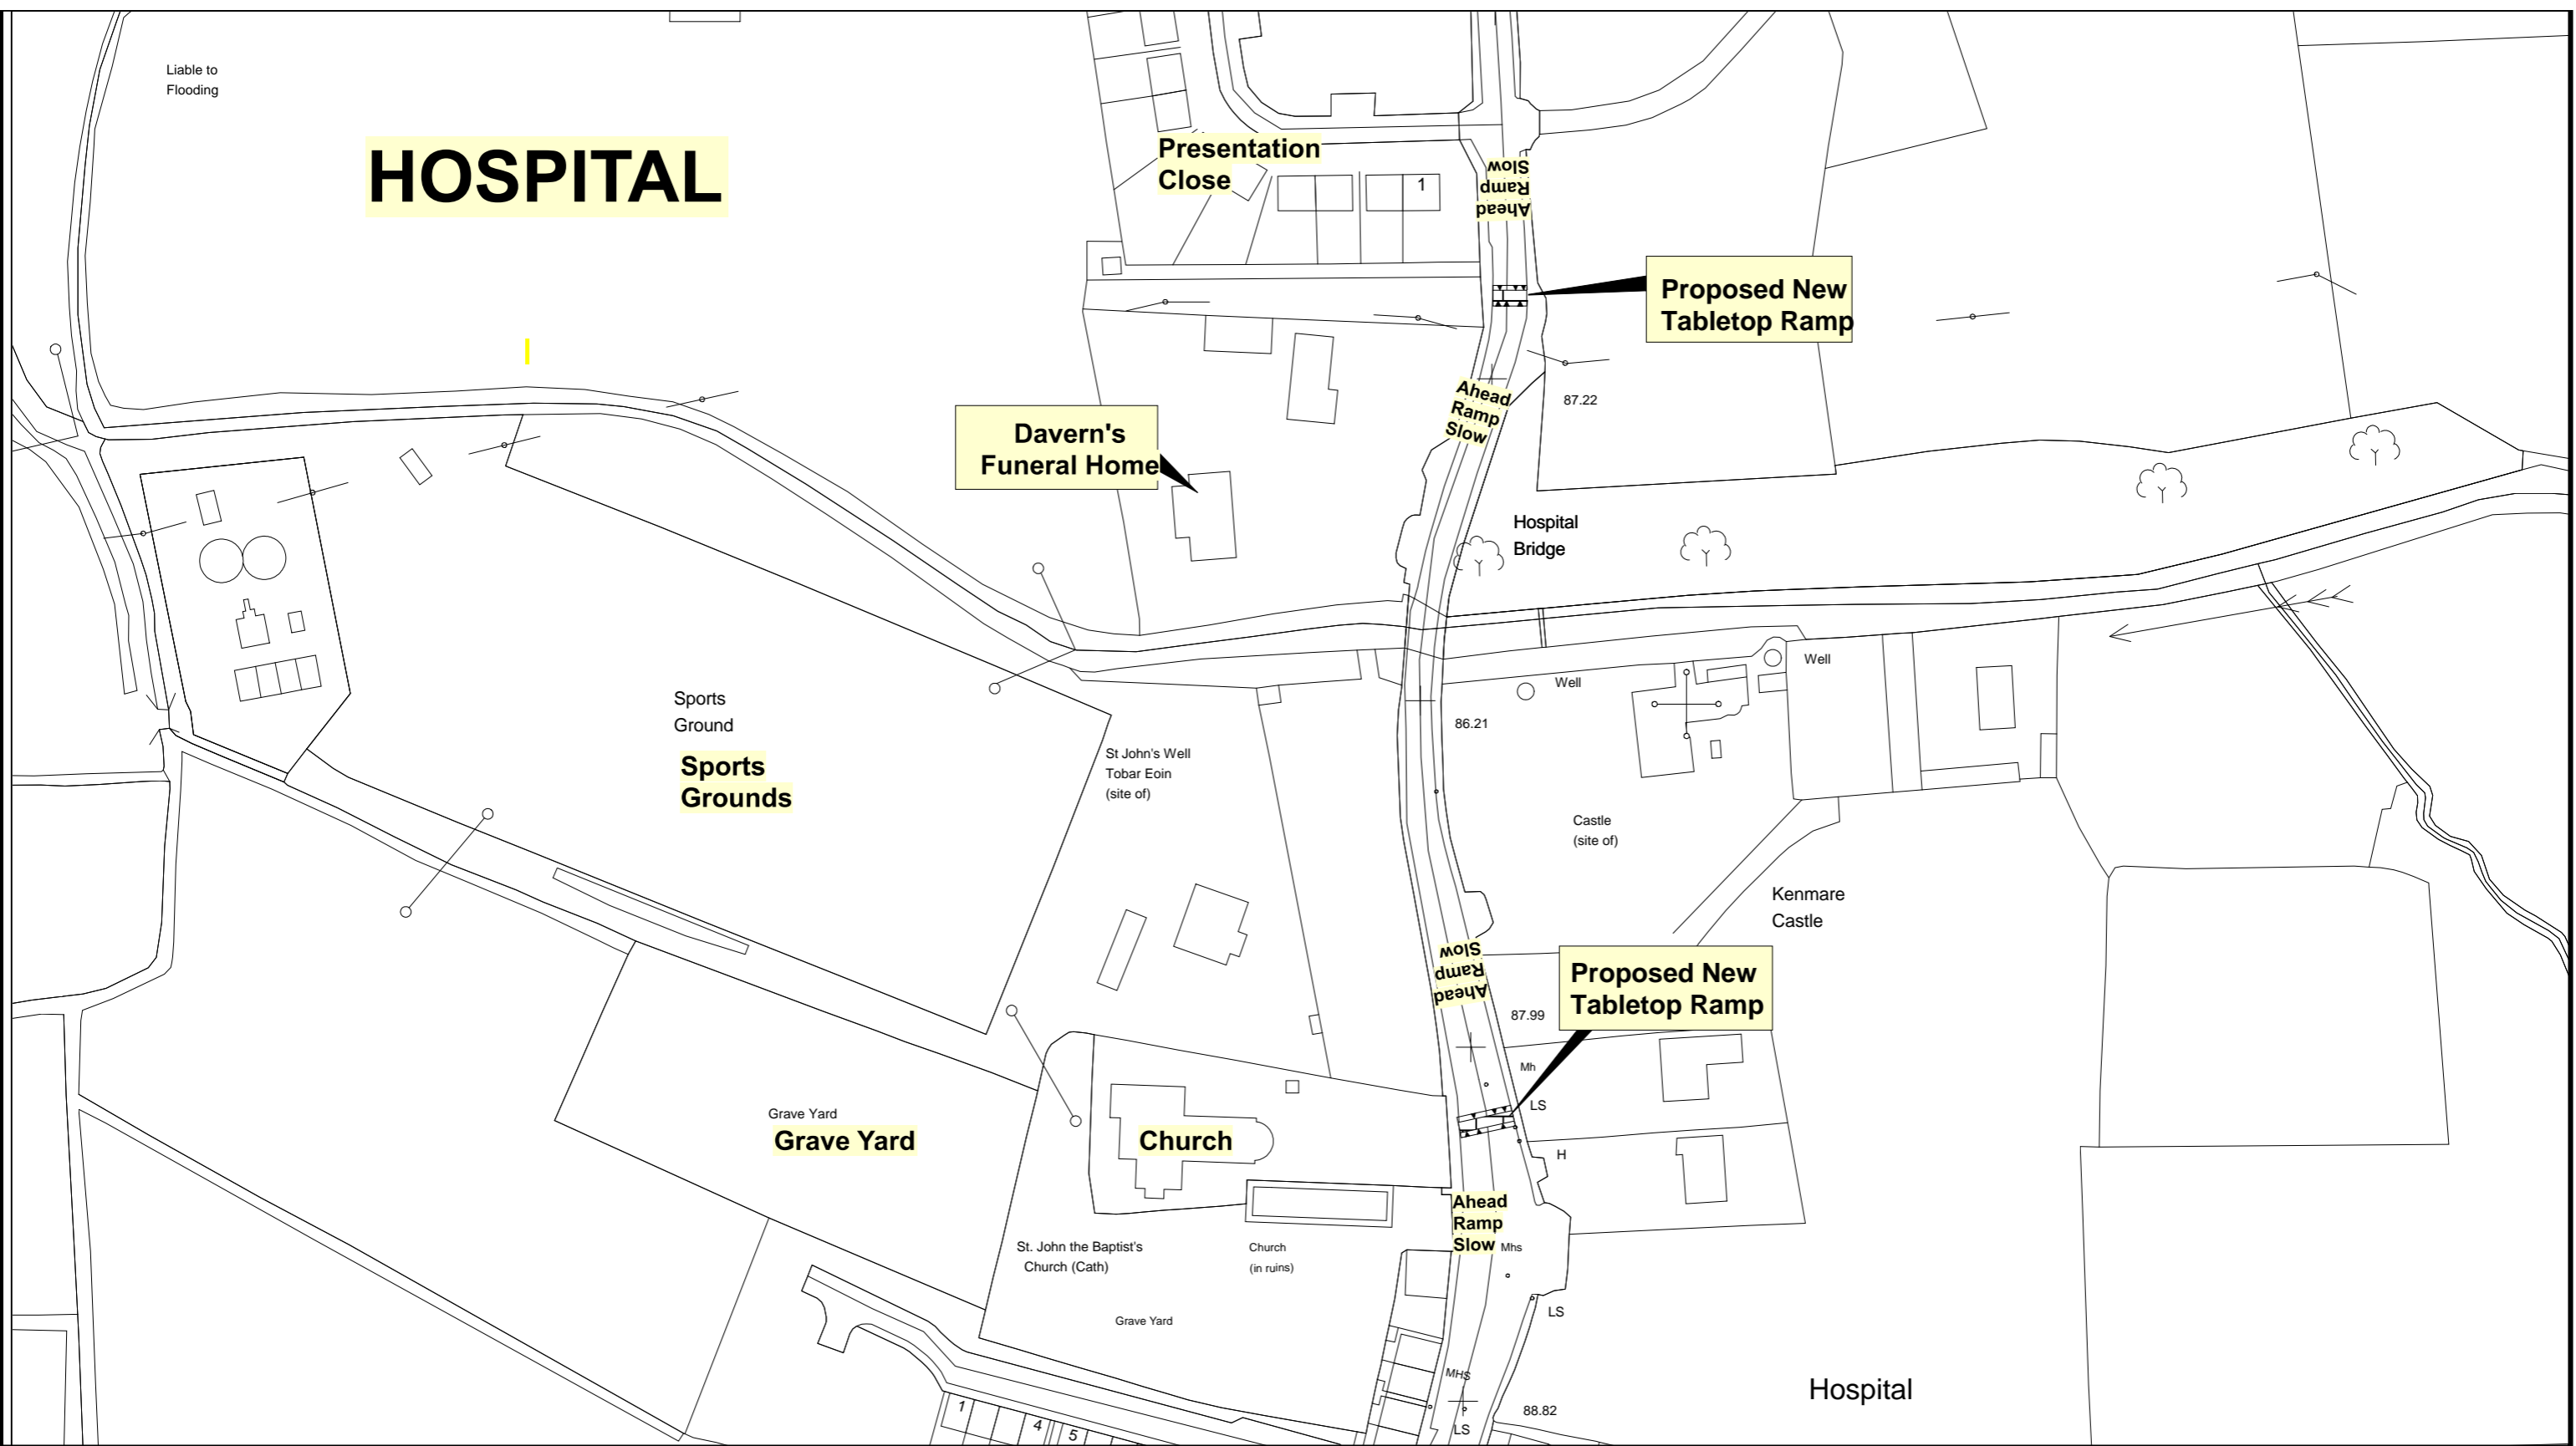

Comhairle Cathrach agus Chontae Luimnigh
Oifig an Cheantair, Áras Mhainchín Seoighe,
Cill Mochealóg,
Co. Luimnigh.

Limerick City and County Council,
Áras Mainchin Seoighe Area Office,
Kilmallock,
Co. Limerick

EIRCODE V35 K497
t: +353 (0) 63 980 19
f: +353 (0) 63 985 99

Project	Section 38 for R513, Main Street, Hospital		
Title	Proposed New Speed Ramps, Drainage, Road Markings		
File Path	Scale	NTS	Drawing Number
	Date	March 2024	
Sharepoint	2024LK / Hospital / 002		