
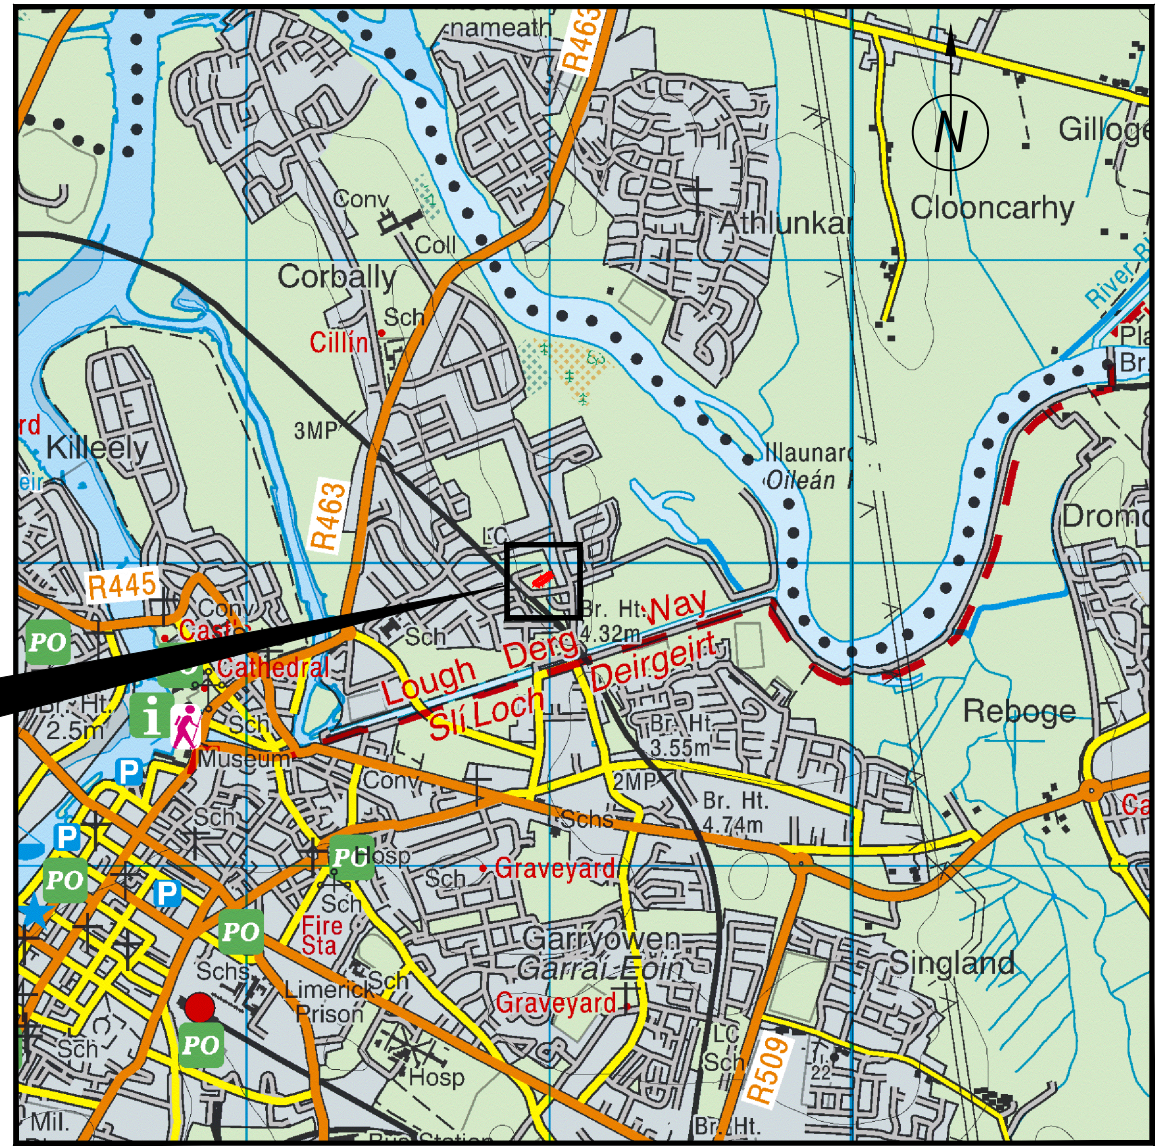



Site Location Map 1:1,250

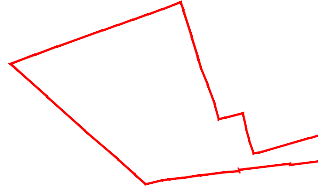

Site Location Map 1:25,000

Legend:

Estate Bdy. = 

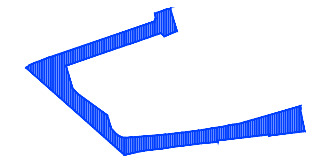T.I.C. Bdy. = 

Notes:

- Coordinate System: Irish Transverse Mercator (ITM)
- This drawing is the property of Limerick City & County Council. It is a confidential document and must not be copied, used, or its content divulged without prior written consent.
- Ordinance Survey Ireland Licence No.2010/09/CCMA/Limerick City and County Council Copyright Government of Ireland.



Comhairle Cathrach & Contae Luimnigh
Limerick City & County Council



LIMERICK CITY & COUNTY COUNCIL
Comhairle Cathrach & Contae Luimnigh

NUALA GALLAGHER (DIRECTOR OF SERVICE)
PLANNING, ENVIRONMENT & PLACE-MAKING

CITY HALL
MERCHANTS QUAY
LIMERICK
Tel: 061-407100

COUNTY HALL
DOORADOYLE
CO. LIMERICK
Tel: 061-556000

PAPER SIZE
A3

Site Location:
The Meadows,
Corbally,
Limerick

Date: April 2024
File Ref.: TIC - 1/15
Drawn By: E.H.
Scale: As Shown

Drawing No:
TIC-1-15-001