
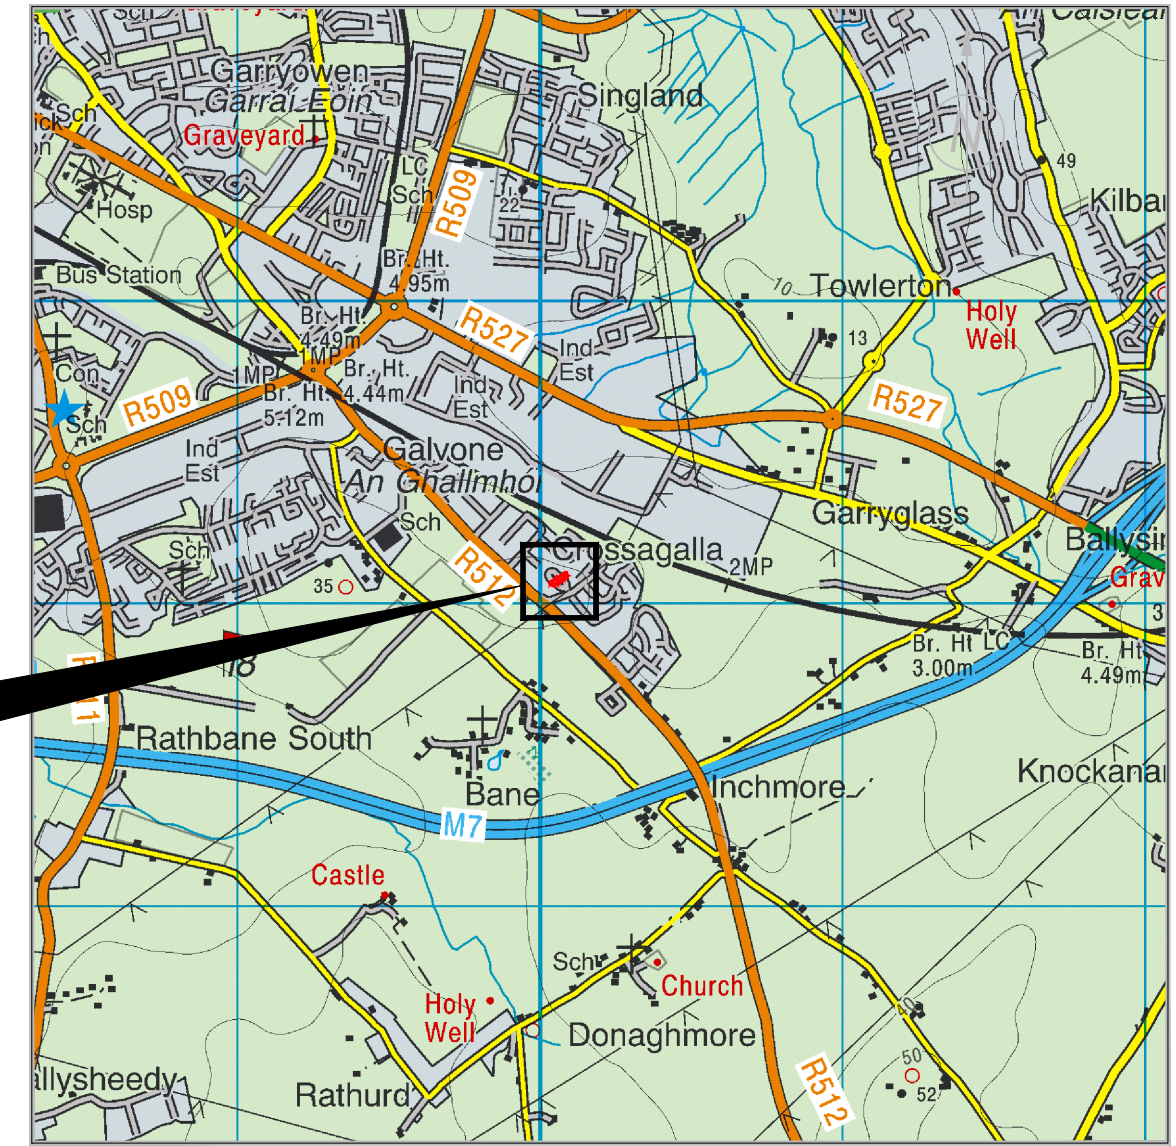



Site Location Map 1:1500

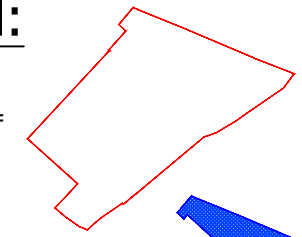

Site Location Map 1:25,000

Legend:

Estate Body = 

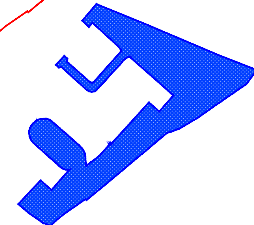Area to be T.I.C. = 

Notes:

- Coordinate System: Irish Transverse Mercator (ITM)
- This drawing is the property of Limerick City & County Council. It is a confidential document and must not be copied, used, or its content divulged without prior written consent.
- Ordinance Survey Ireland Licence No.2010/09/CCMA/Limerick City and County Council Copyright Government of Ireland.



Comhairle Cathrach & Contae Luimnigh
Limerick City & County Council



LIMERICK CITY & COUNTY COUNCIL
Comhairle Cathrach & Contae Luimnigh
VINCENT MURRAY (DIRECTOR OF SERVICE)
PLANNING & PLACE-MAKING
CITY HALL MERCHANTS QUAY LIMERICK Tel: 061-407100
COUNTY HALL DOORADOYLE CO. LIMERICK Tel: 061-556000

PAPER SIZE
A3

Site Location:
Willow Grove,
Crossagalla,
Co. Limerick

Date: July 2025
File Ref.: 200.5.136
Drawn By: E.H.
Scale: As Shown

Drawing No:
TIC-200-5-136-001