



EXISTING ROAD LAYOUT
SCALE 1:250

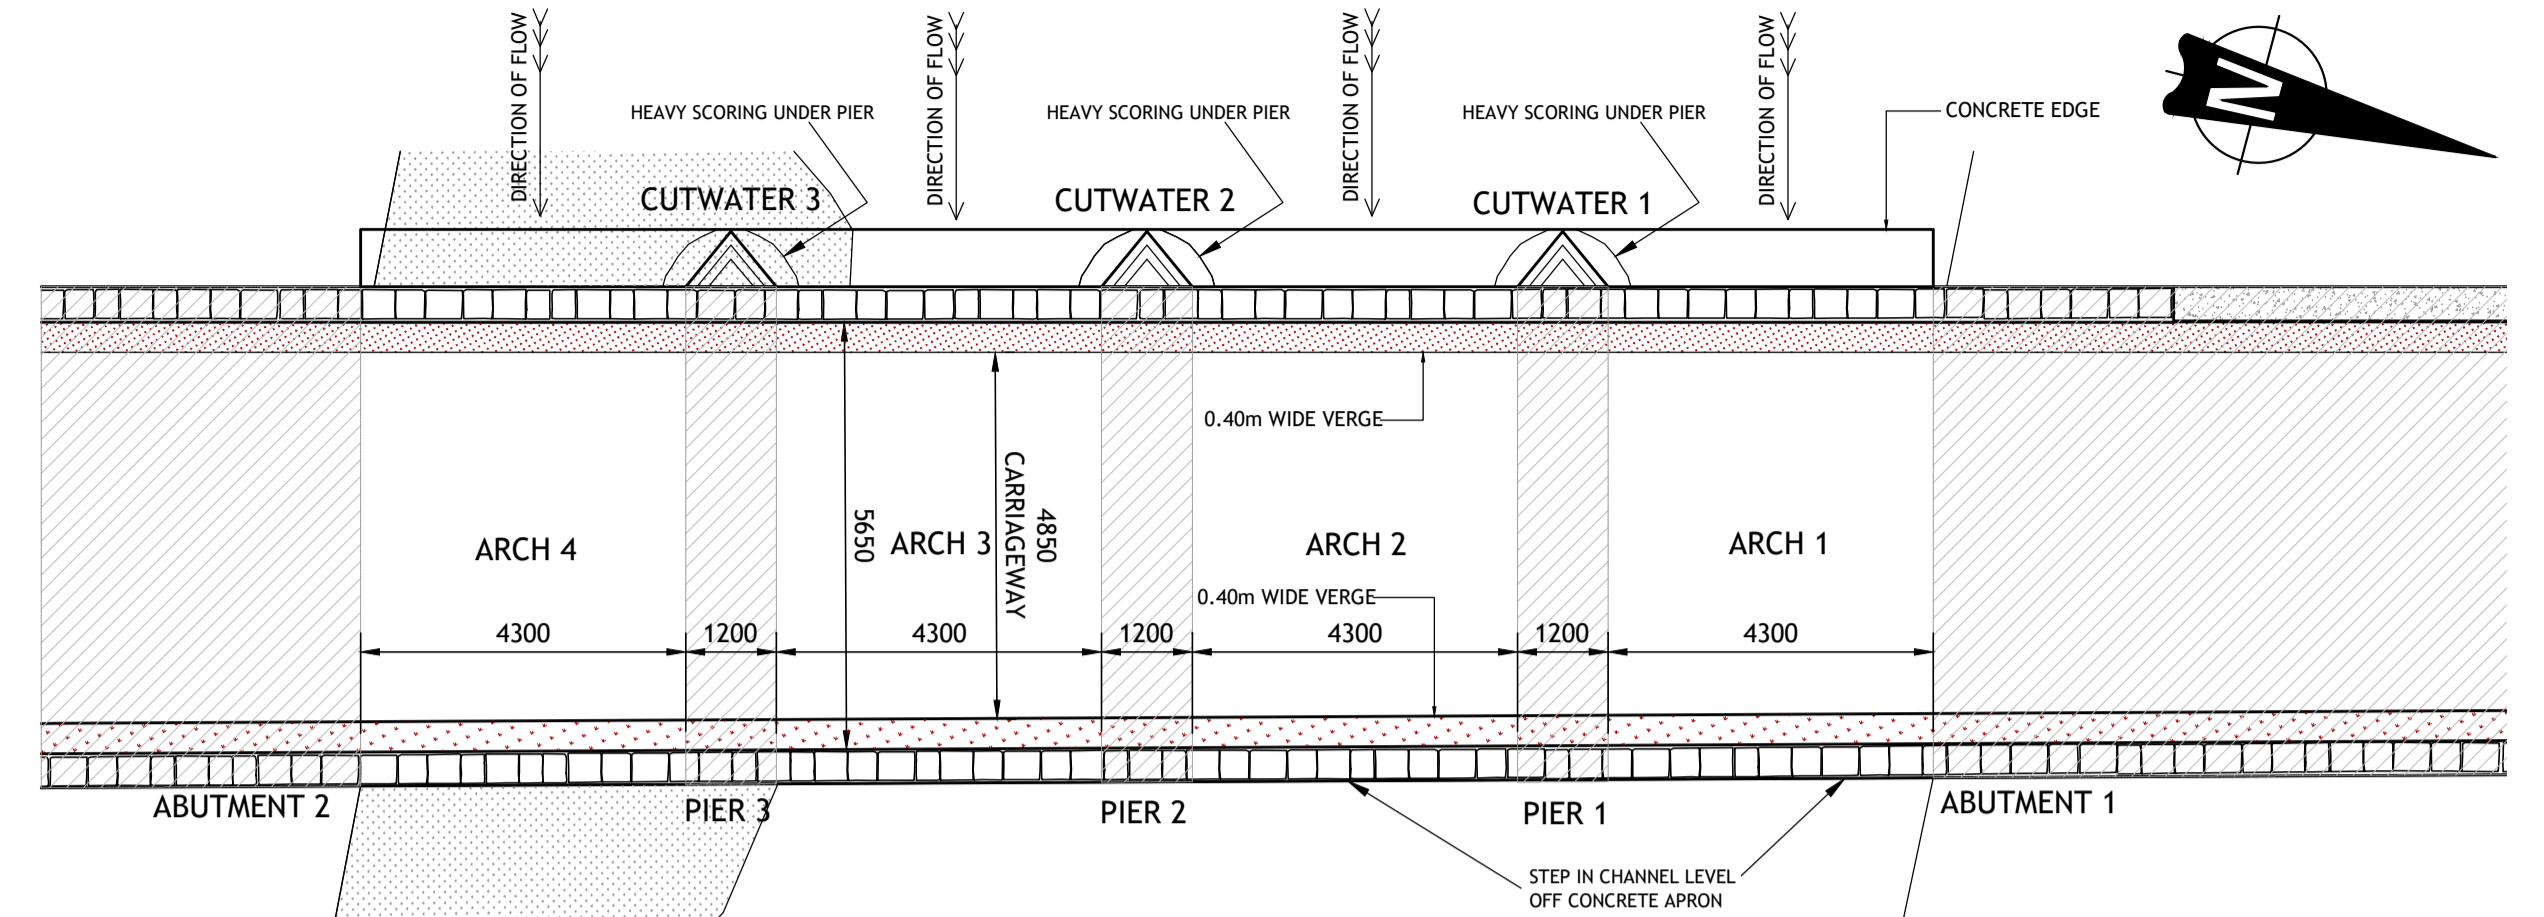

EXISTING SECTIONAL PLAN OF ARCH SPANS PIERS & ABUTMENTS
SCALE 1:100

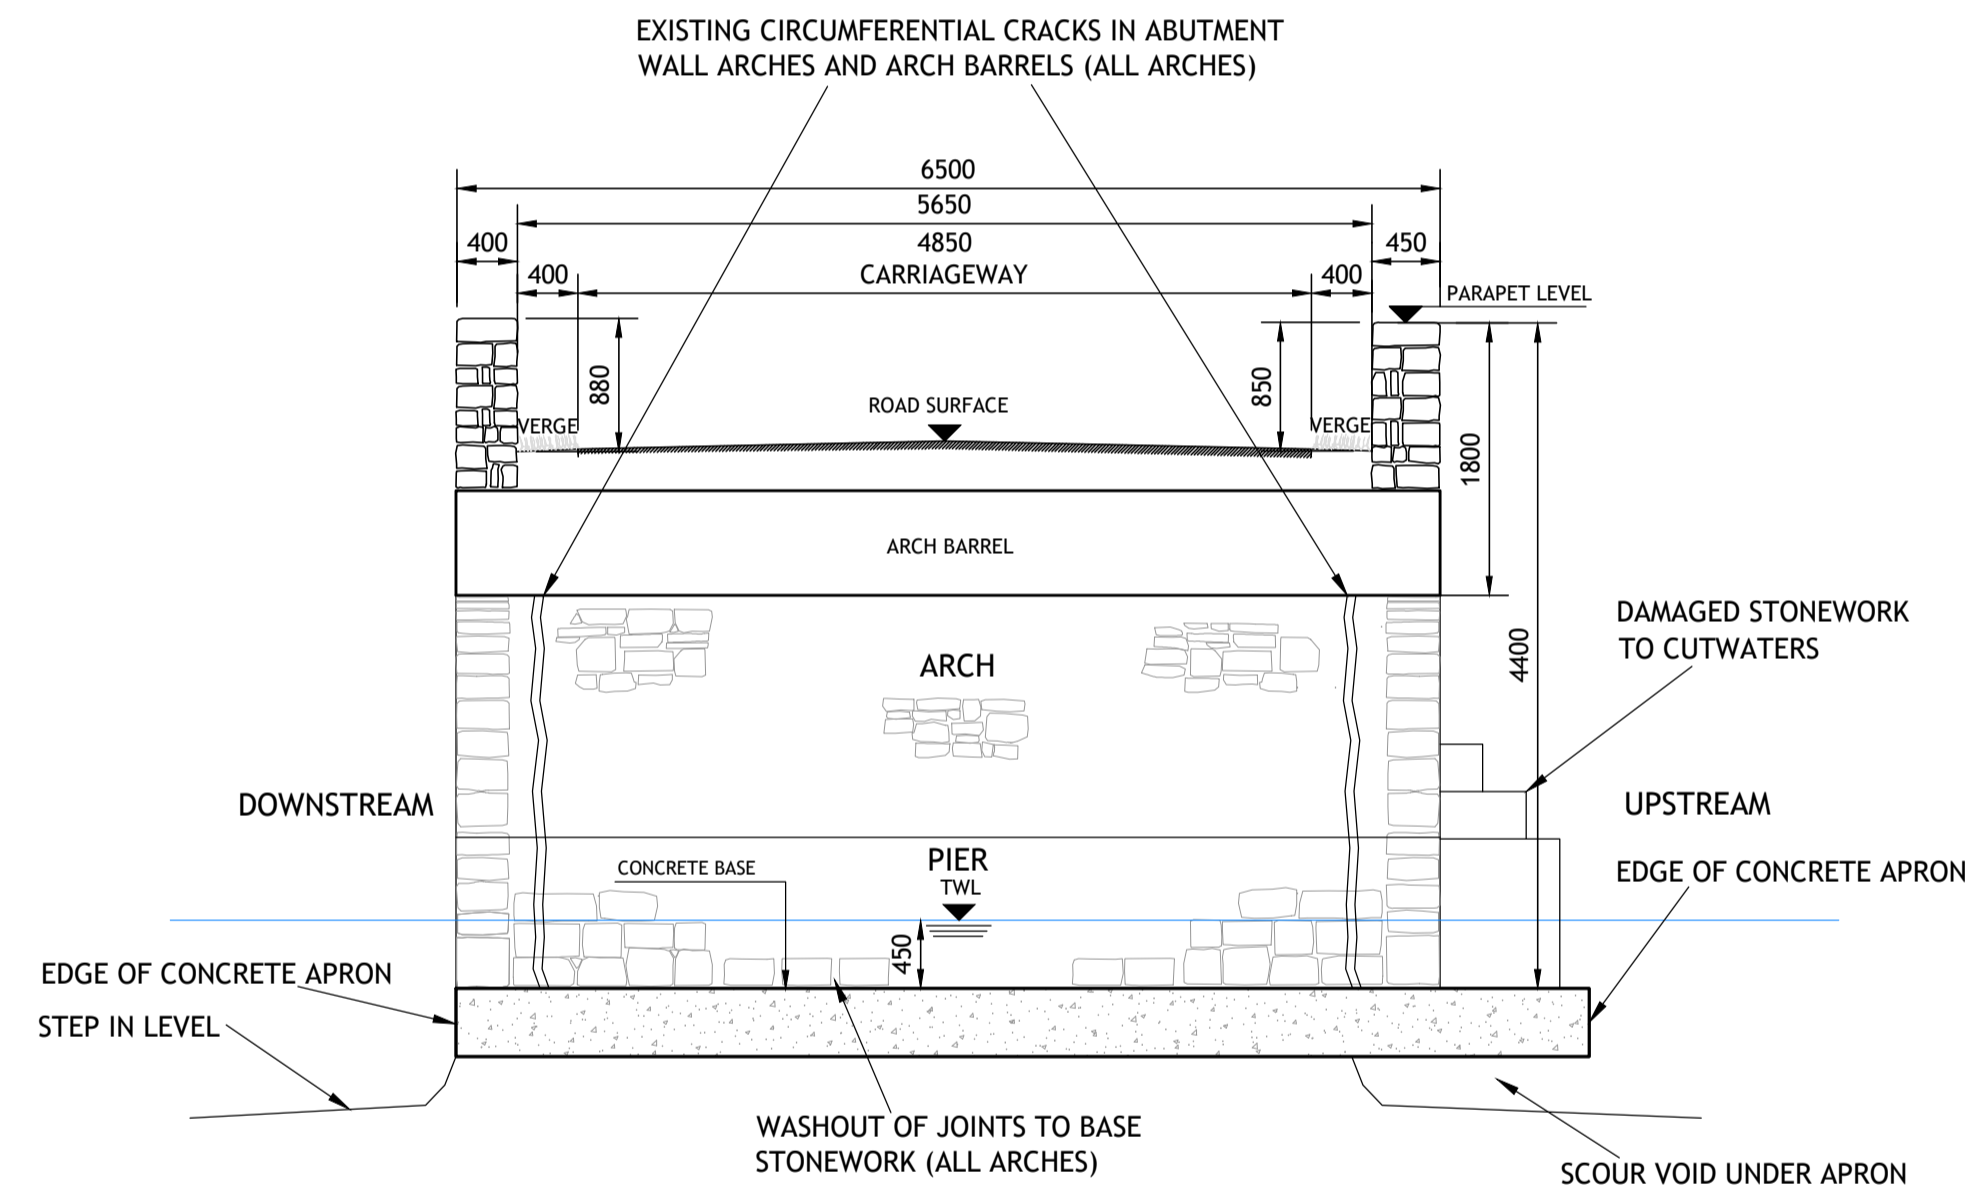

TYPICAL SECTION - EXISTING
SCALE 1:50

GENERAL NOTES

- DO NOT SCALE. ALL DIMENSIONS ON DRAWINGS ARE IN MILLIMETERS UNLESS NOTED OTHERWISE. USE FIGURED DIMENSIONS ONLY.
- THIS DRAWING IS TO BE READ IN CONJUNCTION WITH ALL OTHER WORKS REQUIREMENTS

NOTES

- ALL WORKS TO BE CARRIED OUT IN ACCORDANCE WITH AA SCREENING AND ENVIRONMENTAL REPORTS.
- ALL QUERIES ON PROPOSED WORKS TO BE DIRECTED TO ENGINEER PRIOR TO UNDERTAKING WORKS.
- ALL TEMPORARY WORKS ARE THE SOLE RESPONSIBILITY OF THE CONTRACTOR.
- FINAL SURFACE DRESSING TO NEW ROAD SURFACES WILL BE UNDERTAKEN BY LCCC OUTSIDE THE CONTRACT AT A LATER STAGE.

PROTECTED STRUCTURE:
NATIONAL BUILT HERITAGE SERVICE Reg. No. 22207301

Rev	Amendment	By	Date	Rev	Amendment	By	Date