


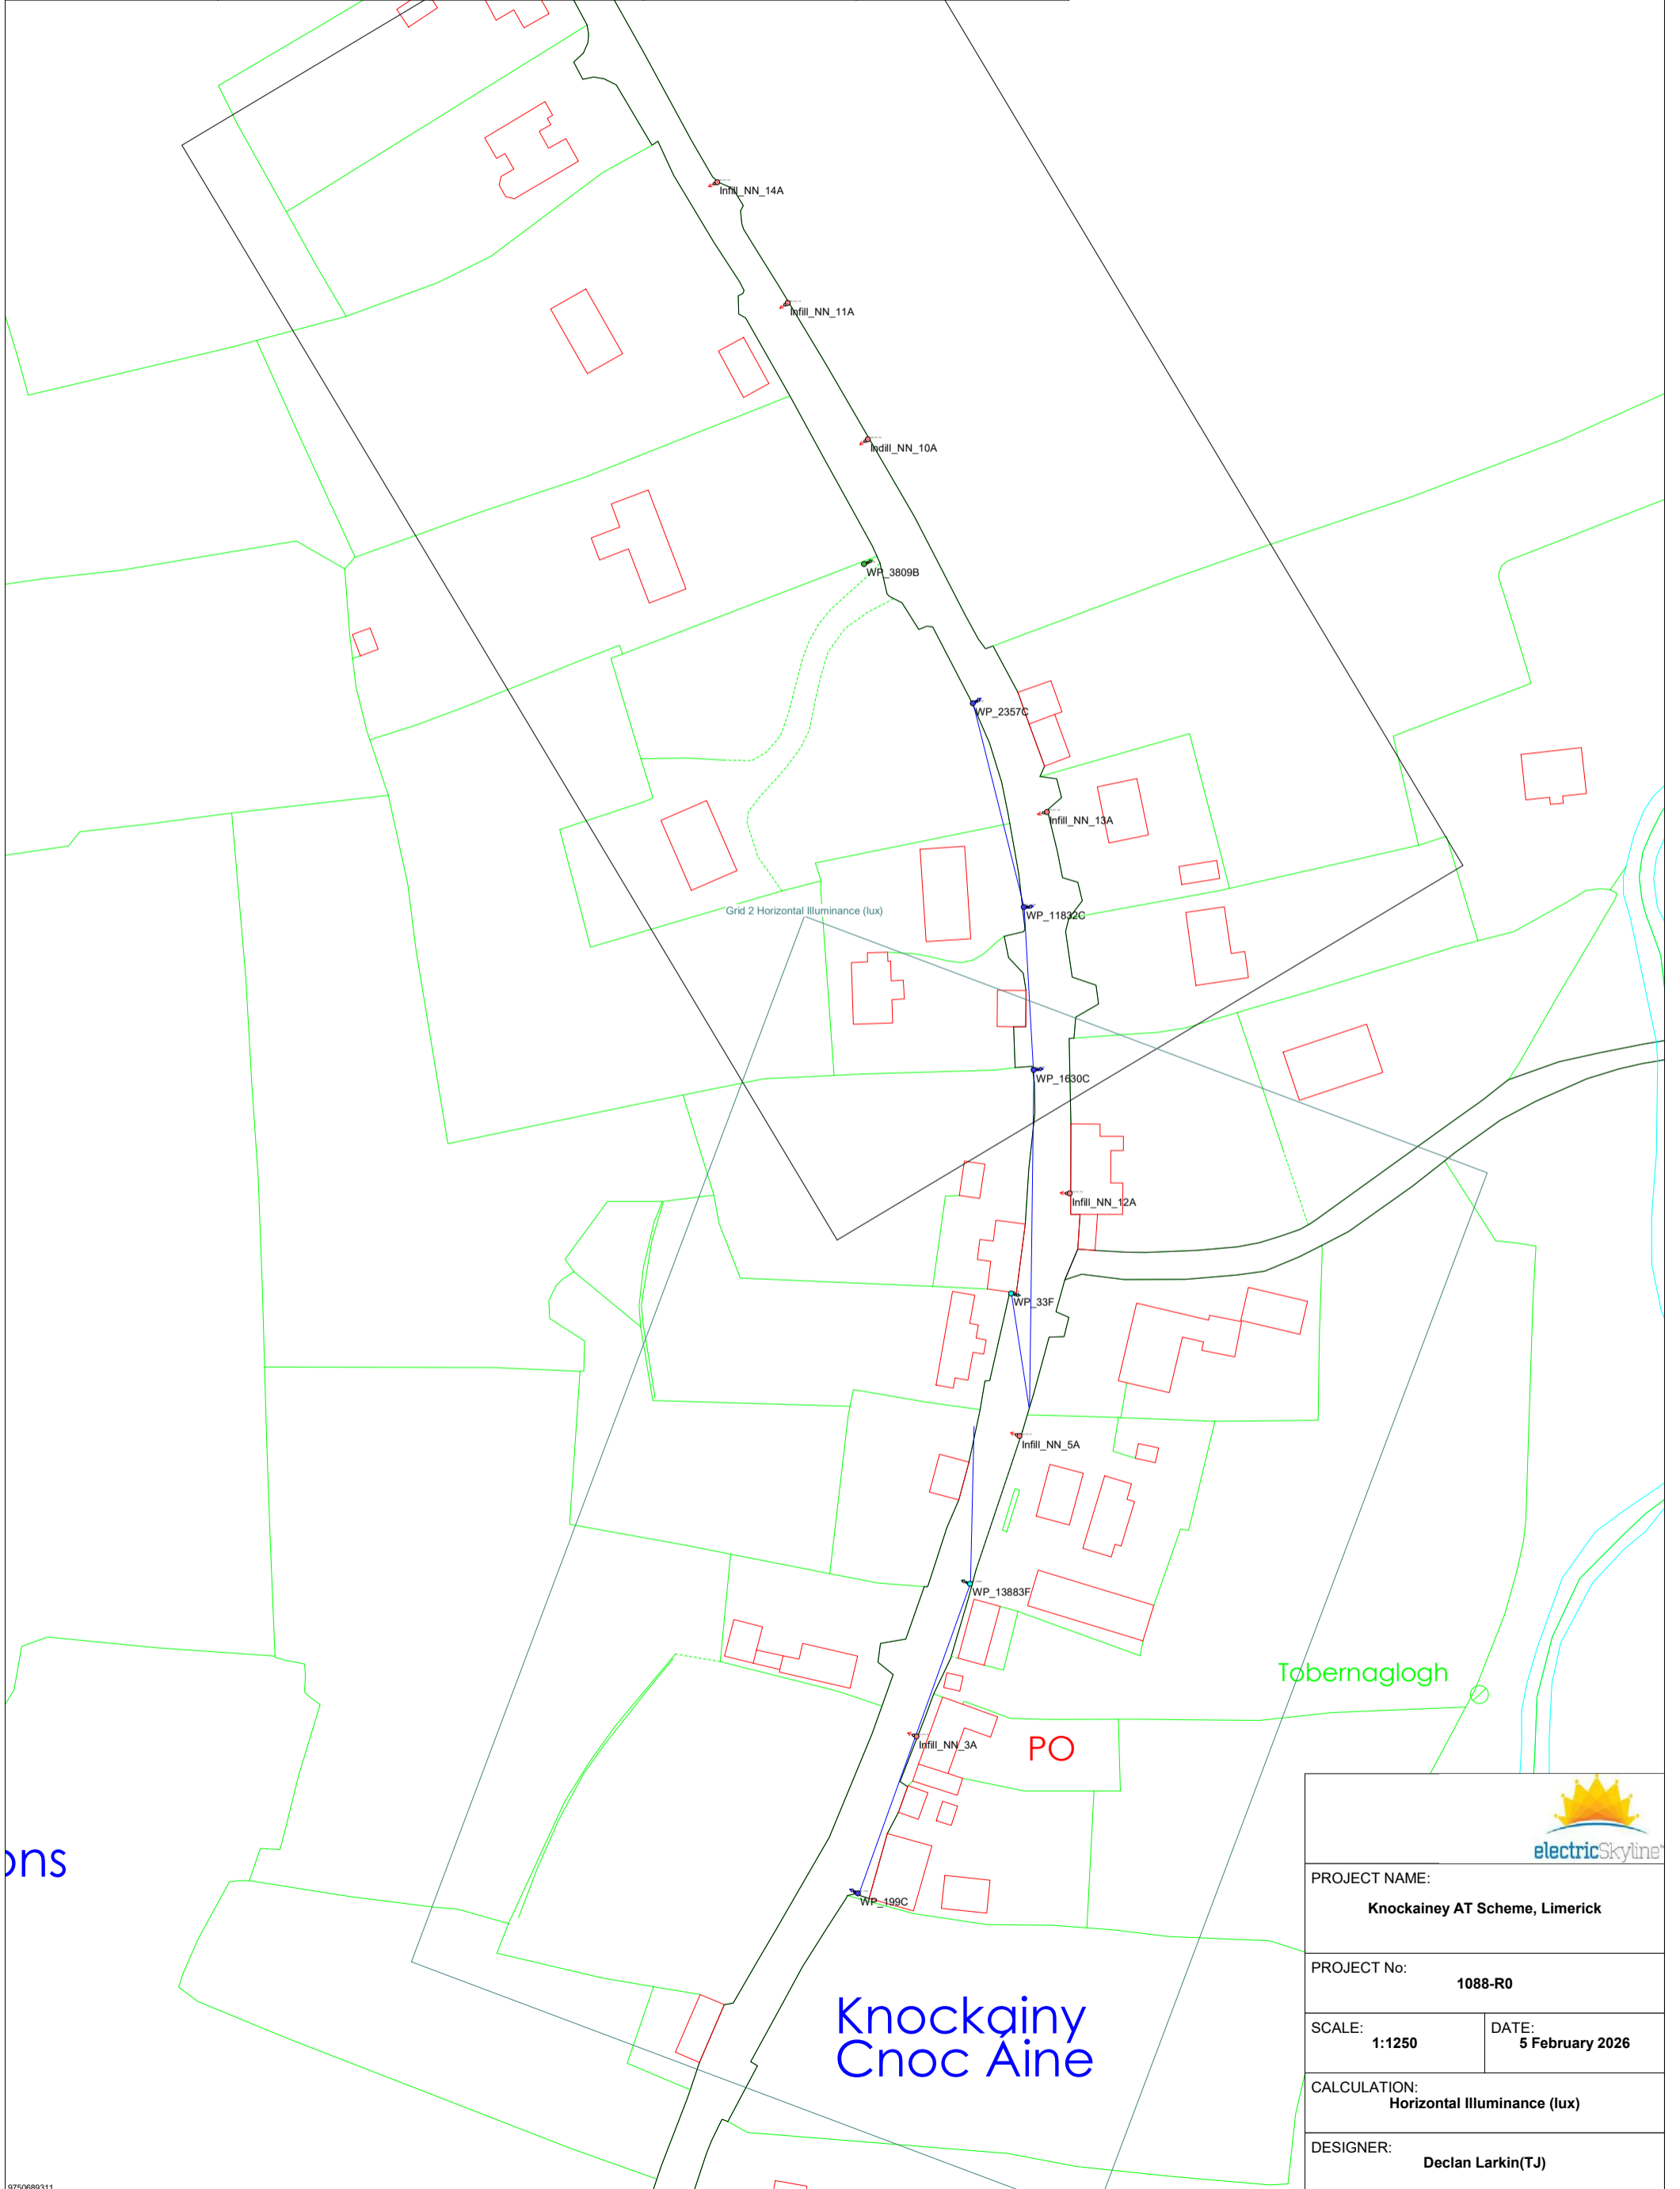

 Luminaire A	 Luminaire B	 Luminaire C	 Luminaire F
Supplier	Urbis Schreder	Urbis Schreder	Urbis Schreder	Thorn Lighting UK & Ireland
Type	AXIA 3 EVO 1 5266 16 OSLO N S QUARE GIANT@700mA NW 740...	AXIA 3 EVO 1 5267 16 OSLO N S QUARE GIANT@700mA NW 740...	AXIA 3 EVO 1 5266 16 OSLO N S QUARE GIANT@700mA NW 740...	Isaro Pro Small 24I ED 500mA NR optic
Lamp(s)	16 OSLO N SQUARE GIANT@700mA NW 740 230V 02-53-573 [...]	16 OSLO N SQUARE GIANT@700mA NW 740 230V 02-53-573 [...]	16 OSLO N SQUARE GIANT@700mA NW 740 230V 02-53-573 [...]	LED 4000K CRI 70
Lamp Flux (klm)	4.71	4.60	4.71	5.66
Maintenance Factor	0.84	0.84	0.92	0.87
No. in Project	7	1	4	2



	
PROJECT NAME: <b>Knockainey AT Scheme, Limerick</b>	
PROJECT No: <b>1088-R0</b>	
SCALE: <b>1:1250</b>	DATE: <b>5 February 2026</b>
CALCULATION: <b>Horizontal Illuminance (lux)</b>	
DESIGNER: <b>Declan Larkin(TJ)</b>	