




- LEGEND**
- LS Lamp Post Location
 - Boundary
- NOTES**
1. All dimensions in m unless otherwise indicated.
 2. Public lighting will be provided at the car park in accordance with the recommendations of BS5489 Part 1, Lighting of Roads and Public Amenity Areas.

CAR PARK PLAN
Scale 1:375

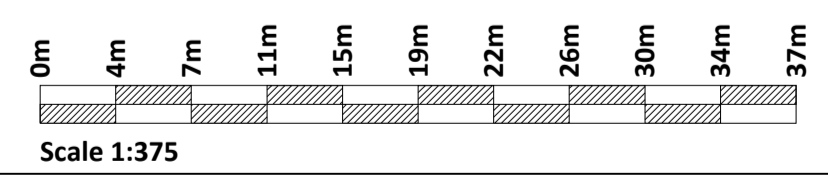

If Applicable : Ordnance Survey Ireland Licence No. EN 0001220 © Ordnance Survey Ireland and Government of Ireland



No part of this document may be reproduced or transmitted in any form or stored in any retrieval system of any nature without the written permission of Fehily Timoney & Company as copyright holder except as agreed for use on the project for which the document was originally issued. Do not scale. Use figured dimensions only. If in doubt - Ask!

Rev.	Description	App By	Date
A	ISSUE FOR PLANNING APPLICATION	BB	13.10.20

PROJECT	IMPROVEMENT WORKS TO THE GREAT SOUTHERN GREENWAY		
SHEET	NEWCASTLEWEST PROPOSED CAR PARK LAYOUT		

CLIENT			
LIMERICK CITY & COUNTY COUNCIL			
Date	13.10.20	Project number	P2152
Drawn by	EE	Drawing Number	P2152-0100-P007
Checked by	TL	Scale (@ A1-)	1:375
		Rev	A

O:\ACAD\2019\2152\2152-0100-P007

Wednesday 14 October 2020