






1 [Site Section AA]
Scale: 1:200

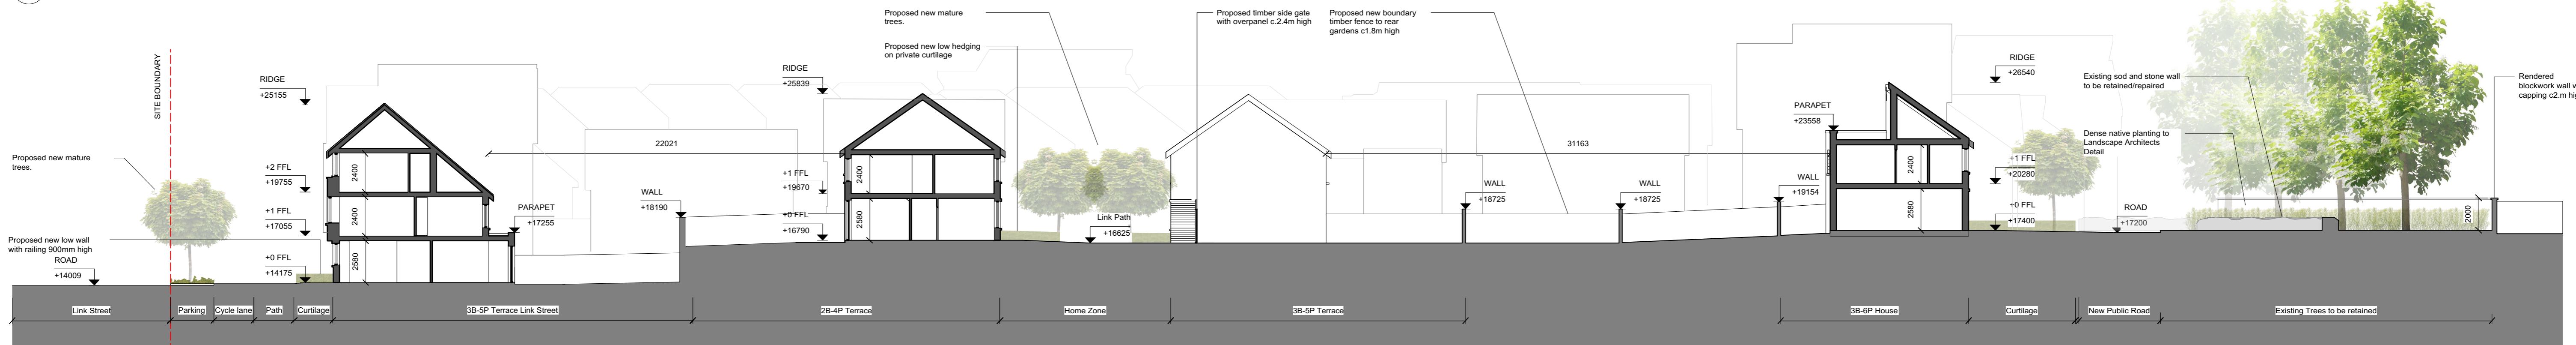

2 [Site Section B1-B1]
Scale: 1:200

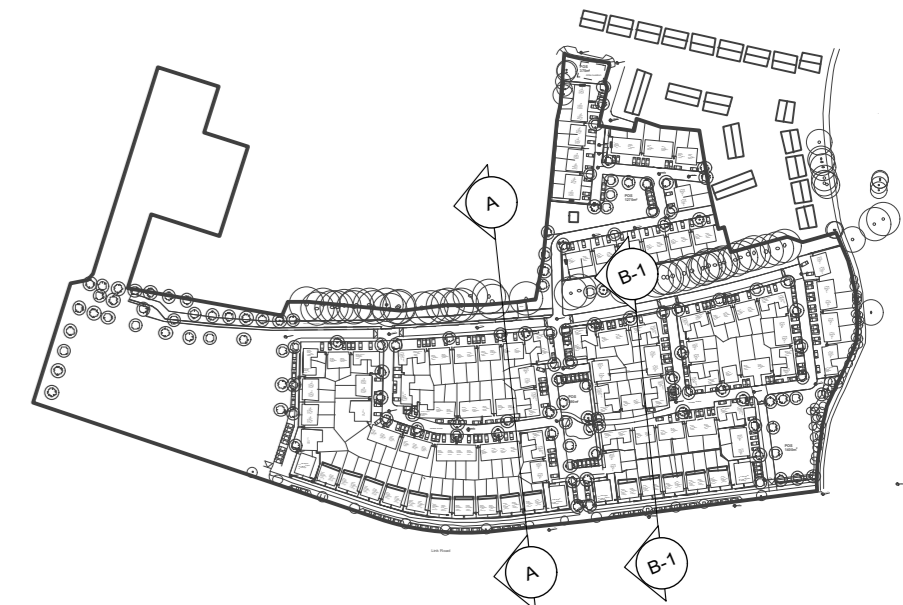

Revisions	Project Stage	Date
	PLANNING	Dec '20
  		
SEÁN HARRINGTON ARCHITECTS 3rd Floor, 27/222 Chapel Street, Dublin 1, Ireland t: 01 8133 422, e: info@eml.ie		
Client Limerick City & County Council		Date Dec '20 Scale @ A1 1:200 @ A1
Job Mungret Residential Development, Mungret, Co Limerick		Drawn RK Checked SM
Title [Proposed Site Sections]		Drawing No. 34206-SHA-XX-DR-A.0015

