



1 Elevation AA
Scale: 1:200



2 [Elevation BB]
Scale: 1:200


3 [Elevation CC]
Scale: 1:200




4 [Elevation DD]
Scale: 1:200



5 [Elevation EE]
Scale: 1:200

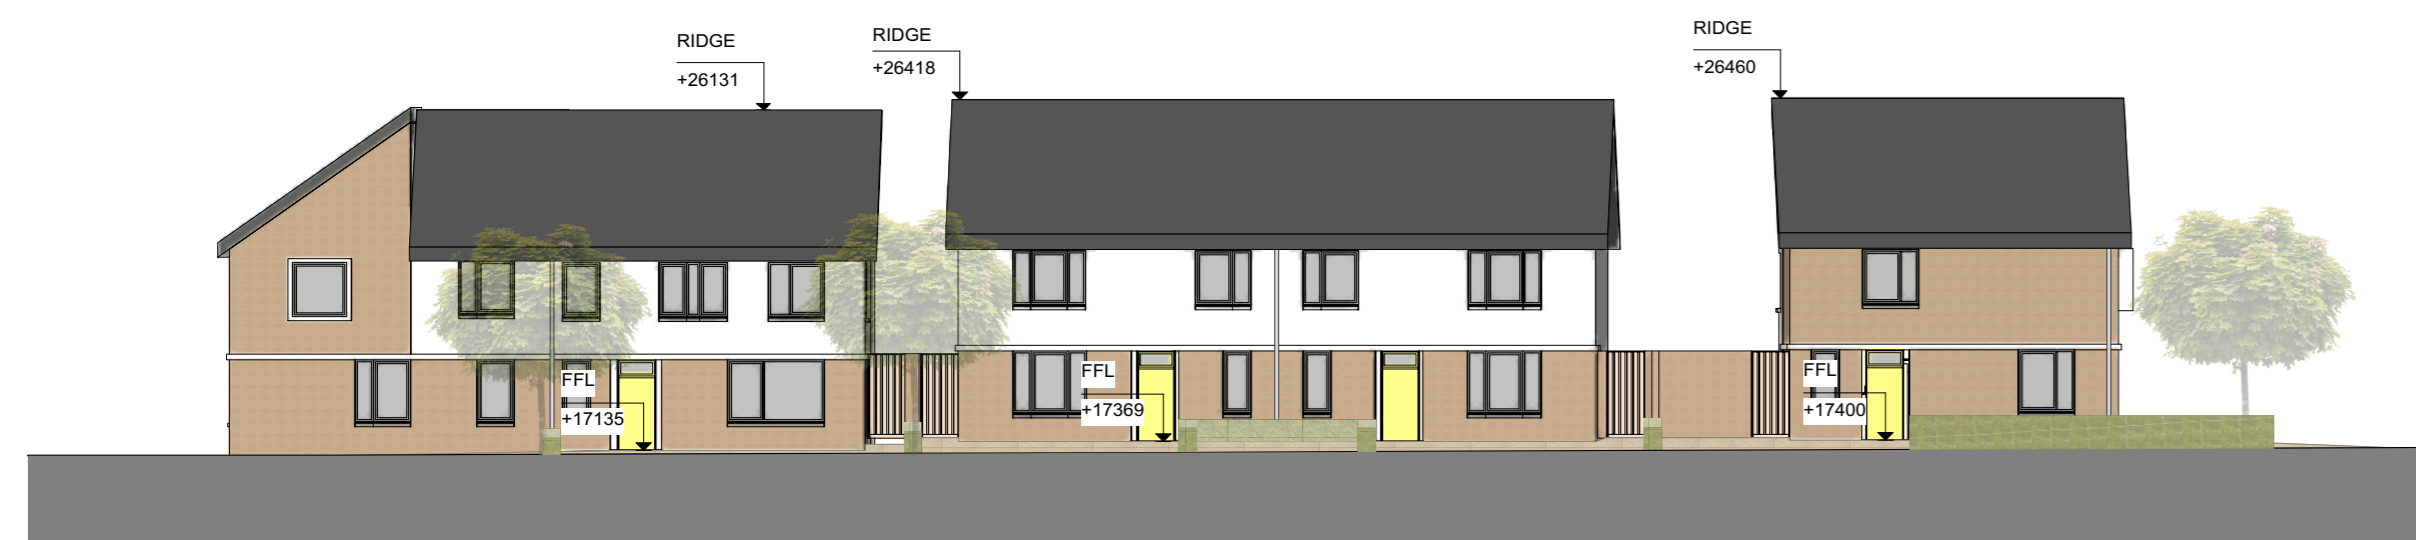

6 [Elevation FF]
Scale: 1:200

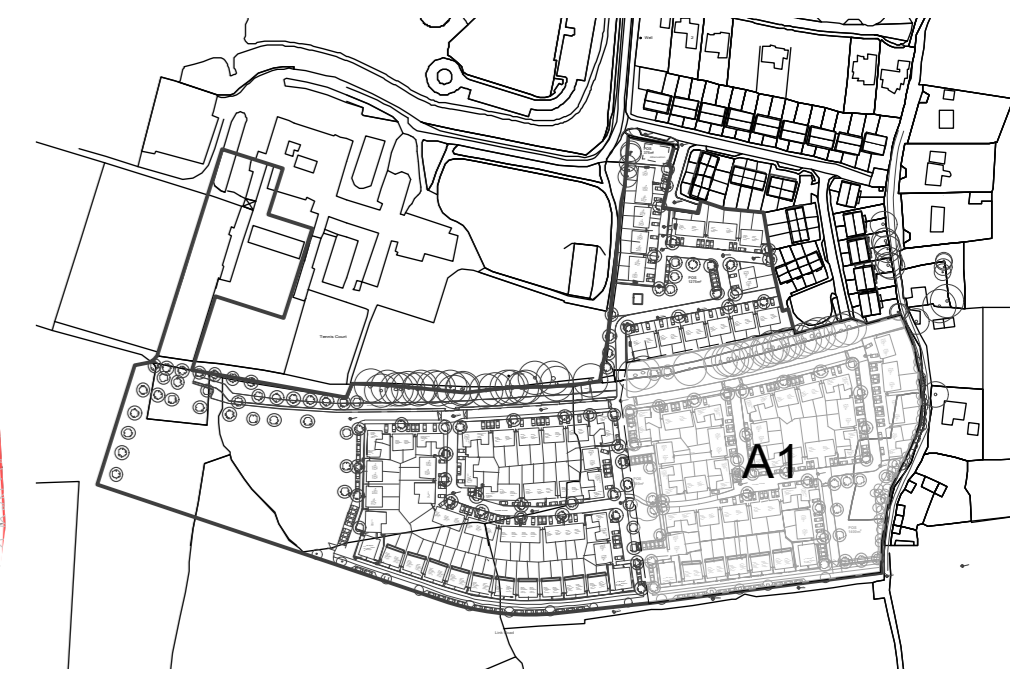

Revisions	Project Stage	Date
	PLANNING	Dec '20
SEÁN HARRINGTON ARCHITECTS		
Client: Limerick City & County Council		
Job: Mungret Residential Development, Mungret, Co Limerick		
Title: [A1-Proposed Contiguous Elevations 1/2]		
20 Cruises street Limerick V94 R6P9 Ireland (061) 312249 e-mail limerick@eml.ie		63 Fitzwilliam sq Dublin 2 D02 N938 Ireland (01) 6707677 e-mail dublin@eml.ie
Date: Dec '20 Scale @ A1: 1:200 @A1		Drawn: RK Checked: SH
3rd Floor 29/32 Capel Street Dublin 1, Ireland t: 01 833 422 e: info@eml.ie		Drawing No. 3429A-SHA-XX-XX-DR-A.0021