



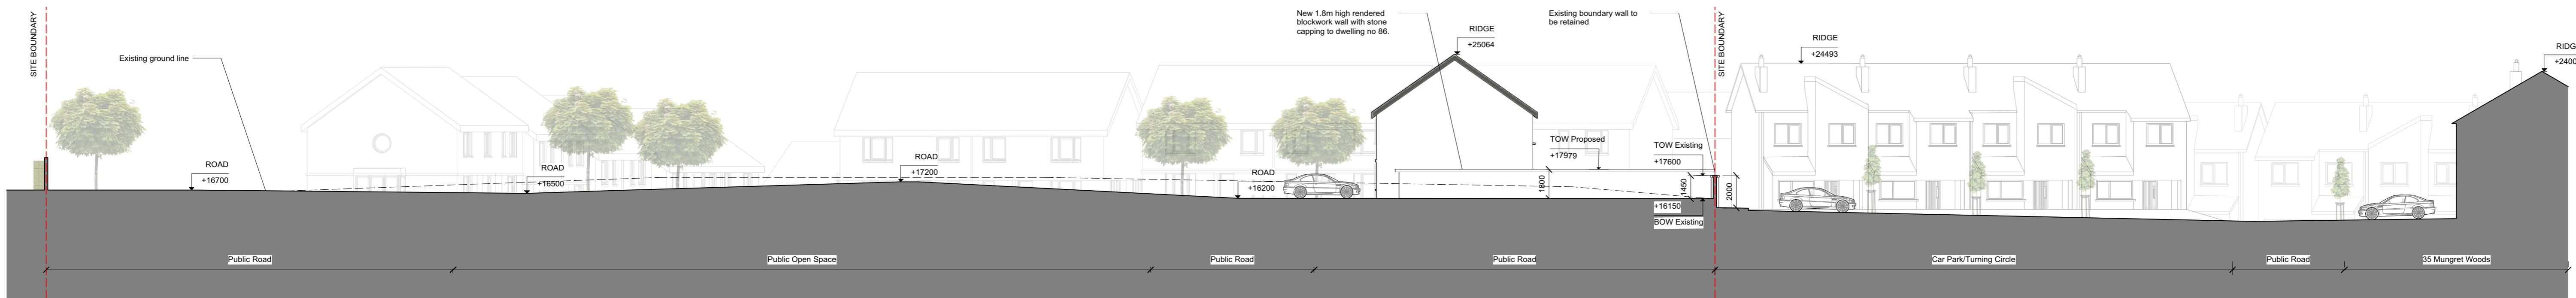

2 [Elevation AA]
Scale: 1:200

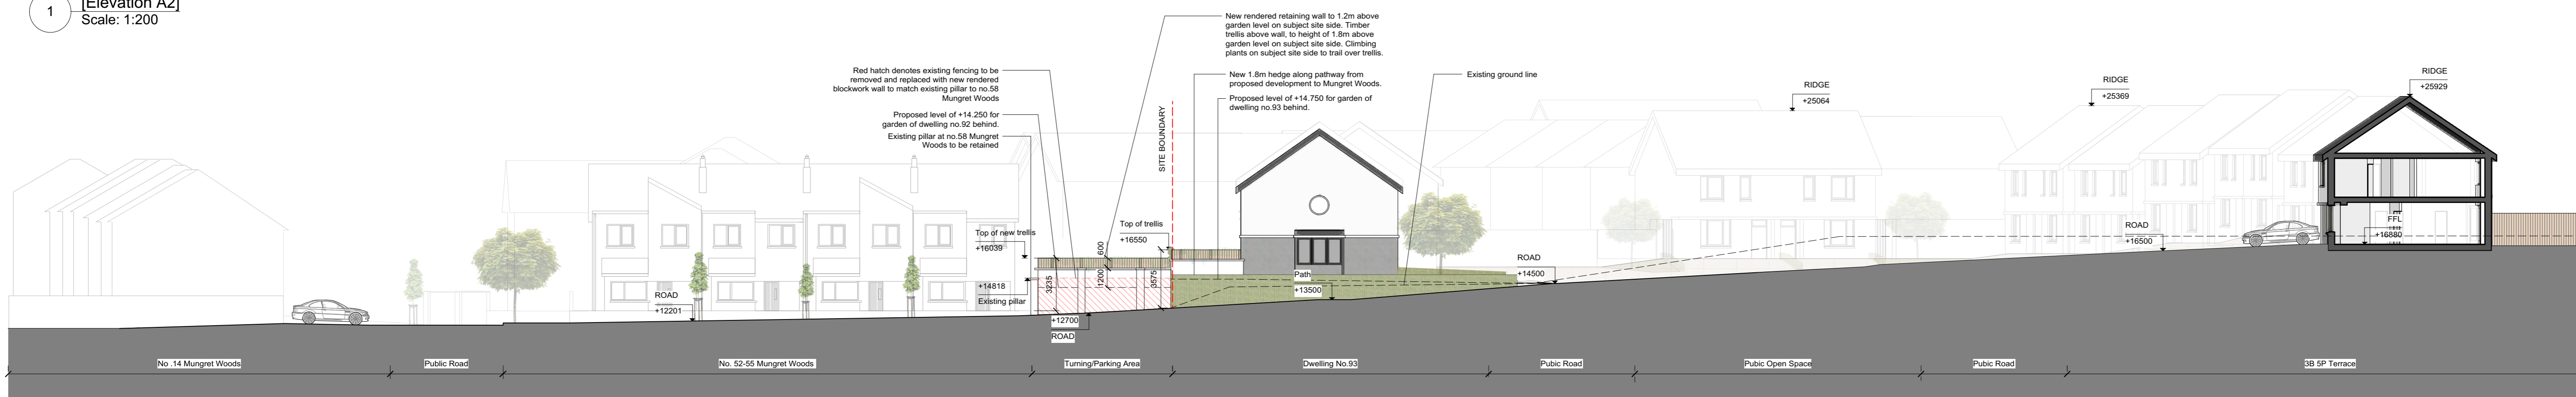

1 [Elevation A2]
Scale: 1:200



3 [Elevation BB]
Scale: 1:200



4 [Elevation B2]
Scale: 1:200

Revisions	Project Stage	Date
	PLANNING	Dec '20

eml architects
SEÁN HARRINGTON ARCHITECTS

3rd Floor
27/22 Capel Street
Dublin 1, Ireland

Client
Limerick City & County Council

Job
Mungret Residential Development, Mungret, Co Limerick

Title
[A2-Proposed Contiguous Elevations/Sections 1/2]

Date	Scale	Drawn	Checked
Dec '20	1:200@A1	RK	SH

Drawing No.	Rev
3420W-SHA-XX-DR-A-0023	

20 Cruises street
Limerick
V34 R6P9
Ireland

(061) 312249
e-mail
limerick@eml.ie

63 Fitzwilliam sq
Dublin 2
D02 N938
Ireland

(01) 6707677
e-mail
dublin@eml.ie

1 01 8133 422
+ 316939 44