




1 [Elevation CC]
Scale: 1:200



2 [Elevation DD]
Scale: 1:200

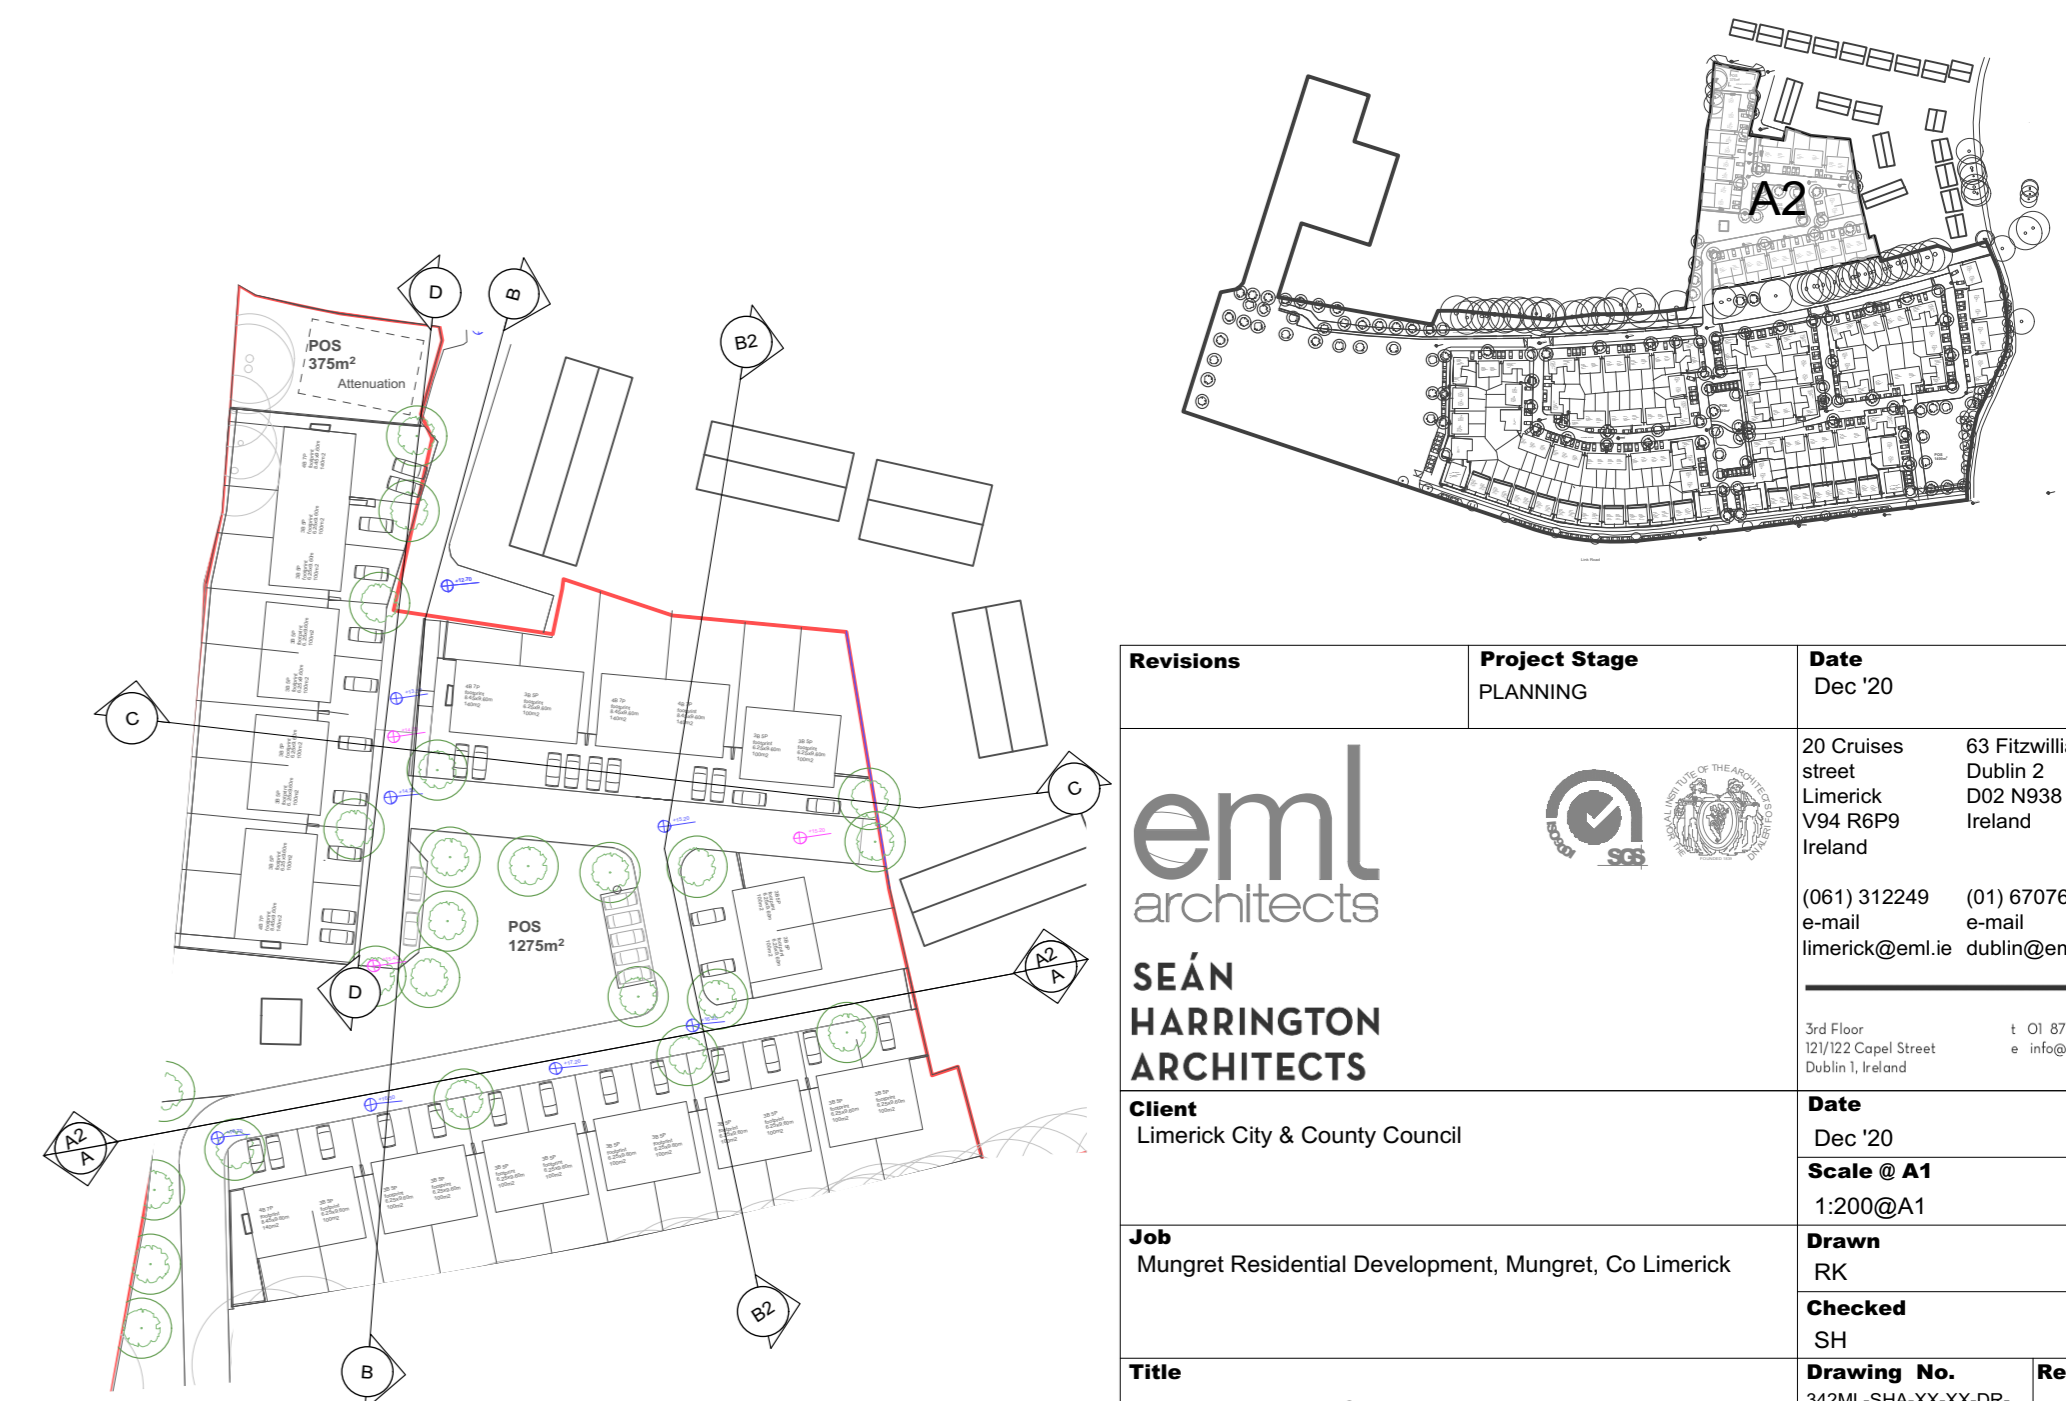

Revisions	Project Stage	Date
	PLANNING	Dec '20
<p>eml architects</p> <p>SEÁN HARRINGTON ARCHITECTS</p> <p>3rd Floor, 27/22 Capel Street, Dublin 1, Ireland</p> <p>061 312249 01 6707677 limerick@eml.ie dublin@eml.ie</p>		
<p>Client Limerick City & County Council</p>		<p>Date Dec '20</p> <p>Scale @ A1 1:200@A1</p>
<p>Job Mungret Residential Development, Mungret, Co Limerick</p>		<p>Drawn RK</p> <p>Checked SH</p>
<p>Title [A2-Proposed Contiguous Elevations/Sections 2/2]</p>		<p>Drawing No. 3420W-SHA-XX-XX-DR-A-0023A</p> <p>Rev</p>