



1 [Elevation AA]  
Scale: 1:200





2 [Elevation BB]  
Scale: 1:200



3 Elevation CC  
Scale: 1:200



4 [Elevation DD]  
Scale: 1:200

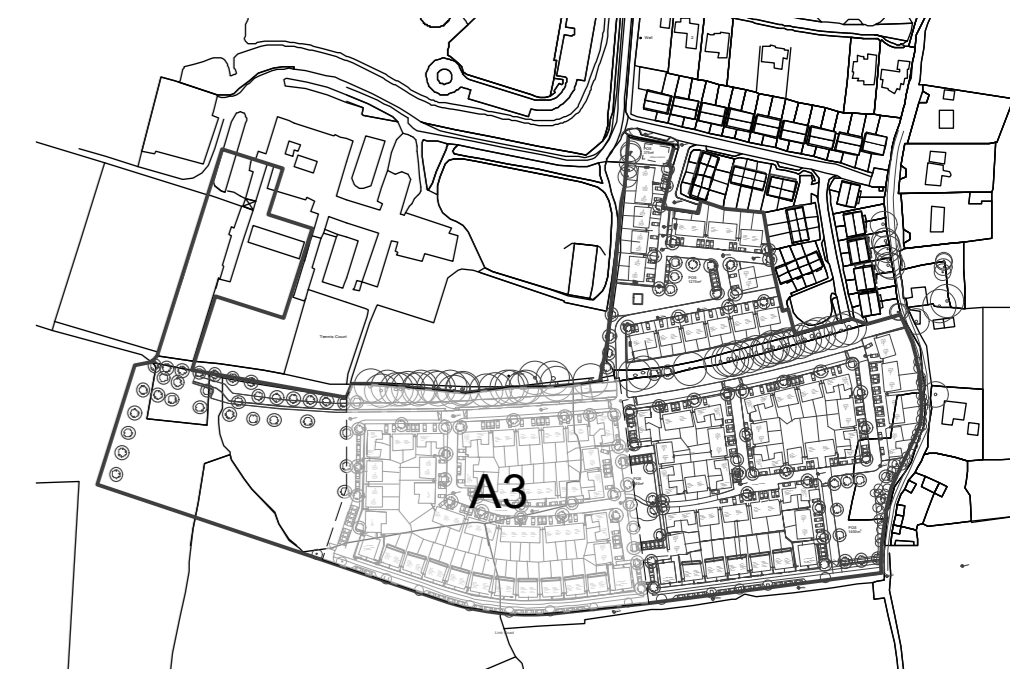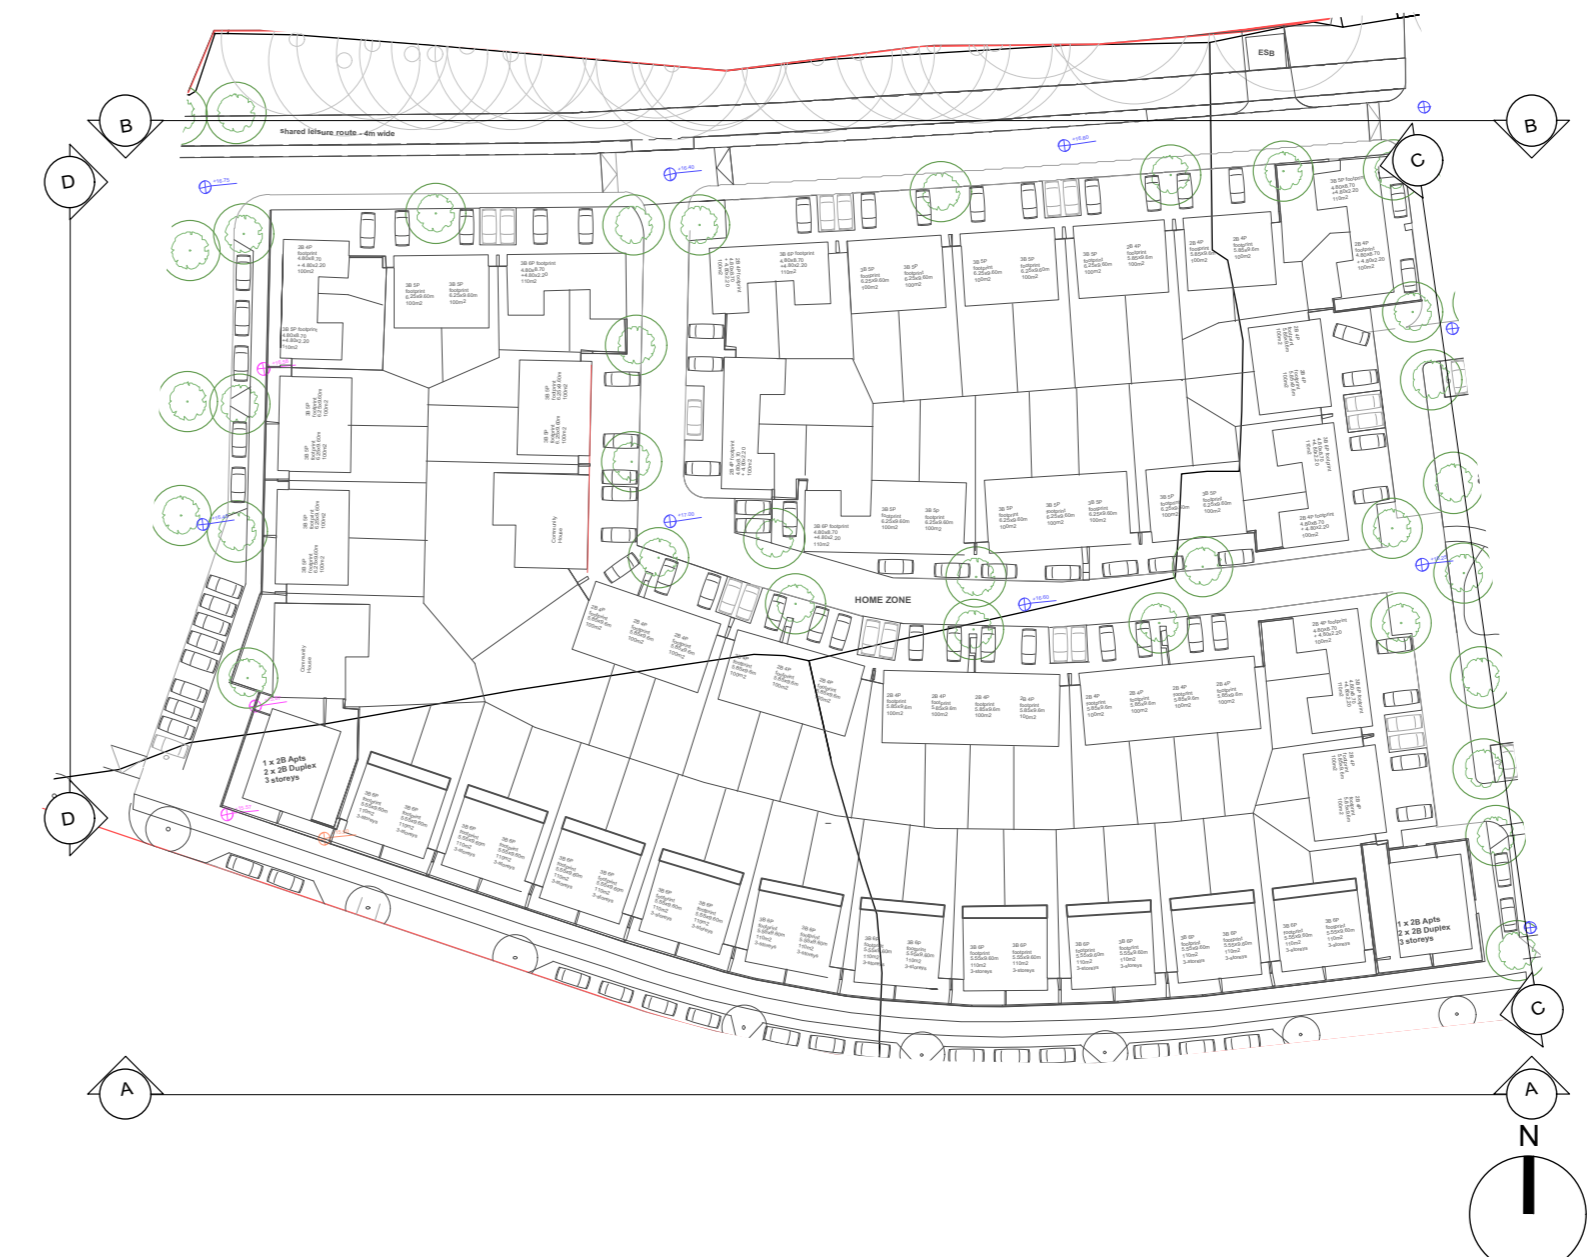

Revisions	Project Stage	Date
	PLANNING	Dec '20
<b>SEÁN HARRINGTON ARCHITECTS</b> 3rd Floor, 27/222 Chapel Street, Dublin 1, Ireland Tel: +353 1 8133 422, Email: sean@eml.ie		
Client	Limerick City & County Council	Date: Dec '20
Job	Mungret Residential Development, Mungret, Co Limerick	Scale @ A1: 1:200@A1
Title	[A3-Proposed Contiguous Elevations 1/2]	Drawn: RK, Checked: SH
		Date: Dec '20 Scale @ A1: 1:200@A1 Drawn: RK Checked: SH Drawing No.: 3420A-SHA-XX-XX-DR-A.0024