




1 [Elevation AA]
Scale: 1:200








2 [Elevation AA]
Scale: 1:200

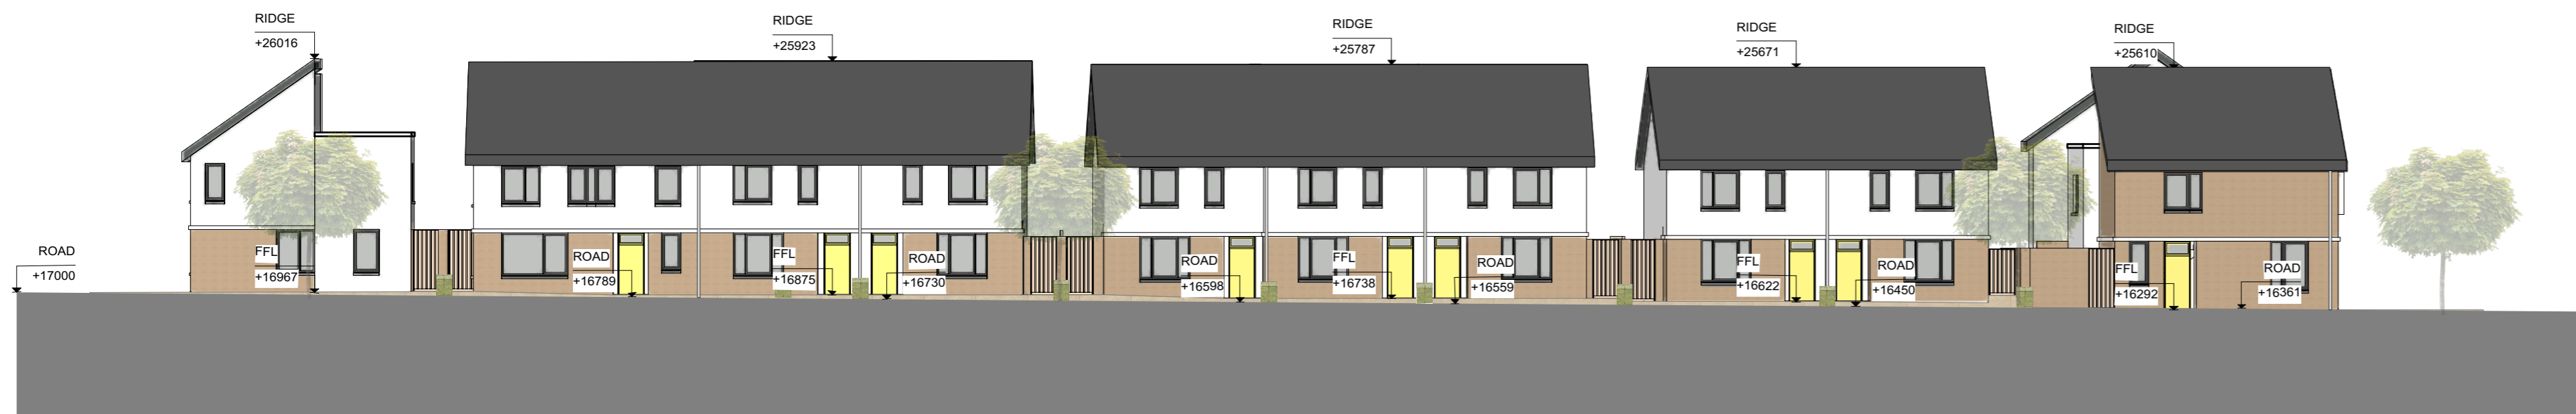3 [Elevation HH]
Scale: 1:200

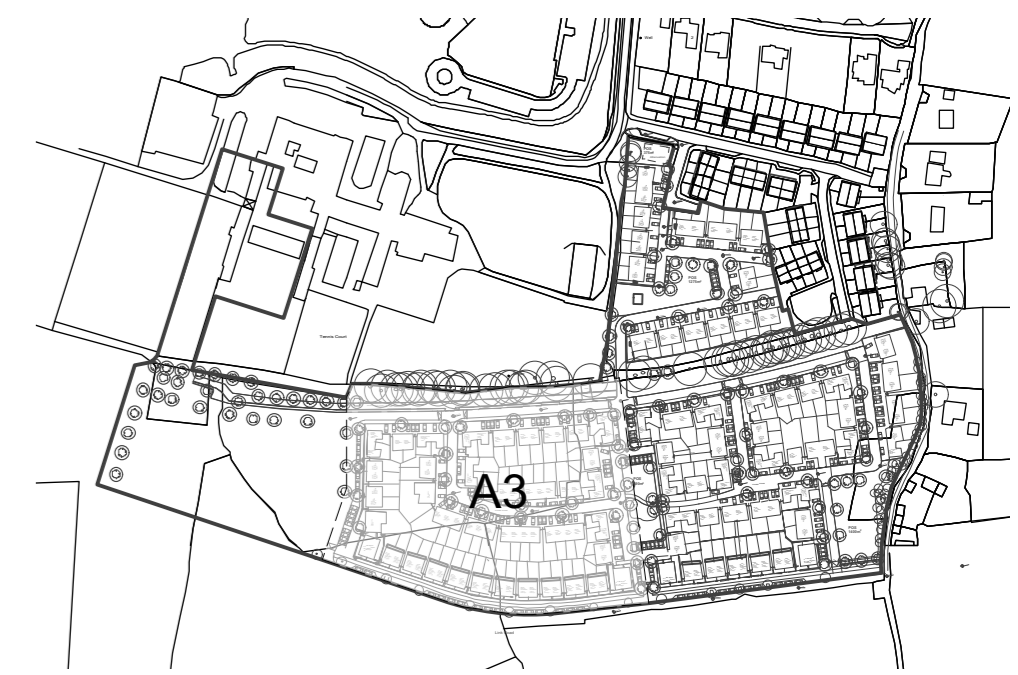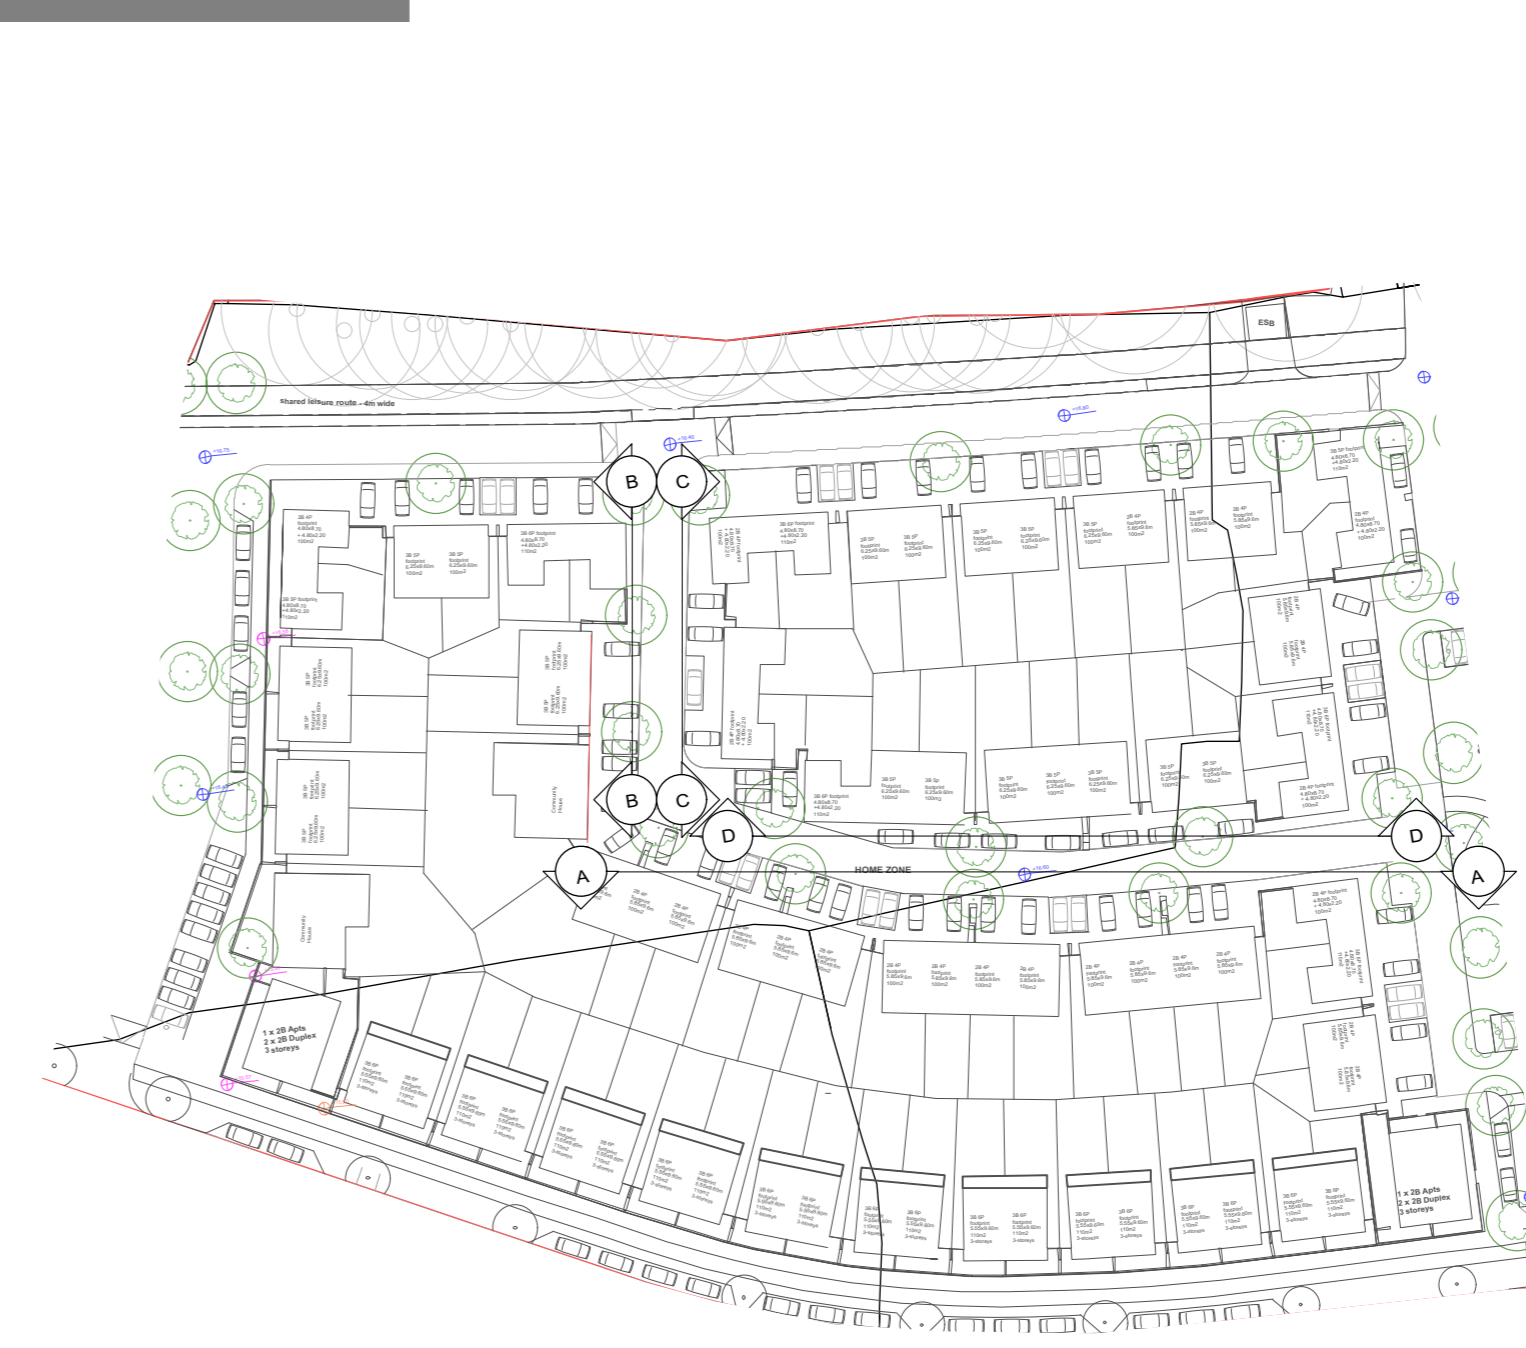

4 [Elevation II]
Scale: 1:200



Revisions	Project Stage PLANNING	Date 20/08/20
  		20 Cruises street Limerick V94 R6P9 Ireland (061) 312249 e-mail limerick@eml.ie
SEÁN HARRINGTON ARCHITECTS Limerick City & County Council		63 Fitzwilliam sq Dublin 2 D02 N938 Ireland (01) 6707677 e-mail dublin@eml.ie
Client Limerick City & County Council		Date 20/08/20 Scale @ A1 1:200 @ A1
Job Mungret Residential Development, Mungret, Co Limerick		Drawn RK Checked SM
Title [A3-Proposed Contiguous Elevations 2/2]		Drawing No. 3429A-SHA-XX-XX-DR-A-0025

