



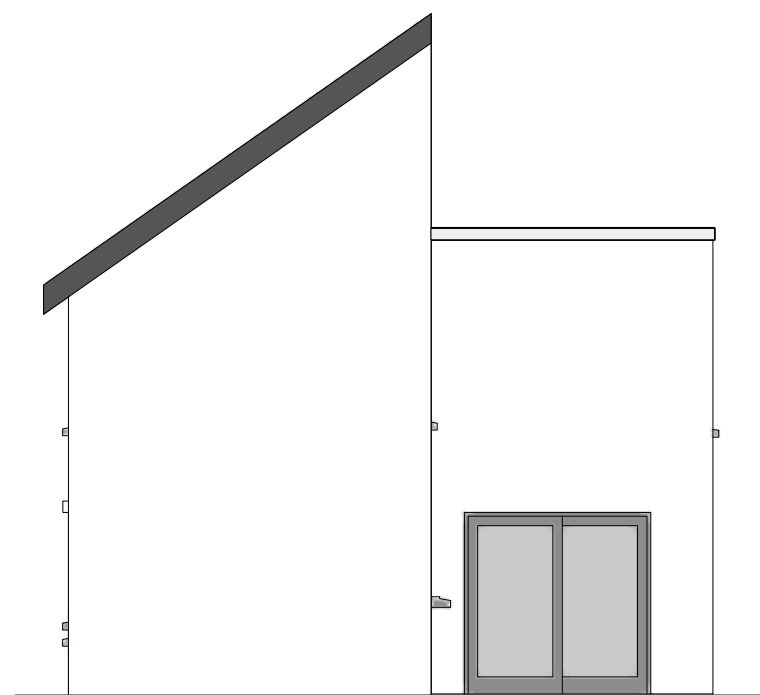


3B-7P Corner
Elevation A

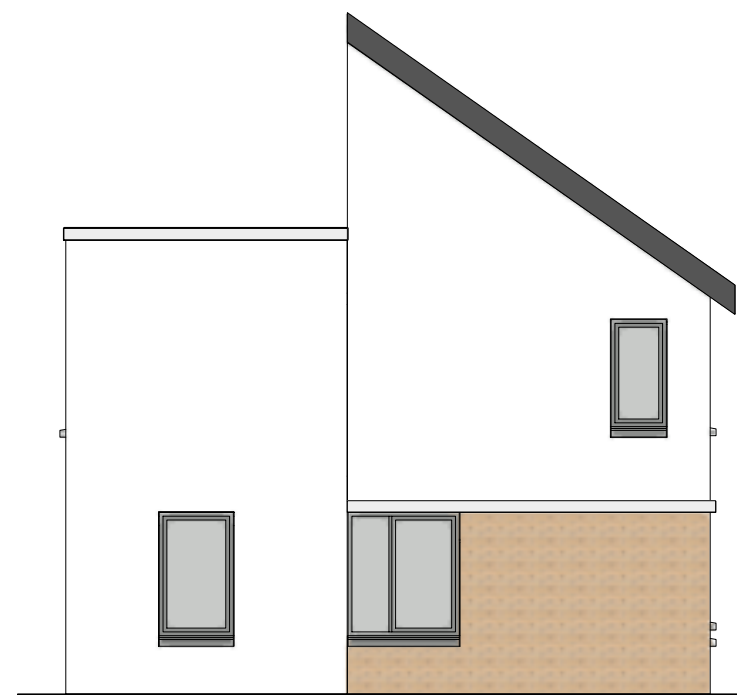


3B-7P Corner
Elevation B



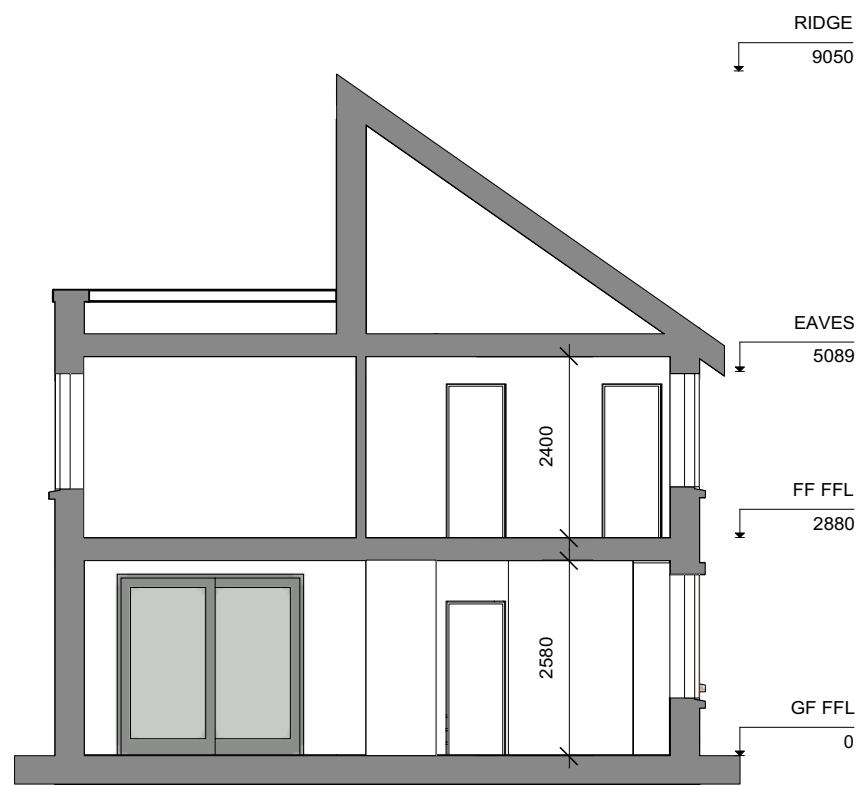

3B-7P Corner Brick
Elevation D

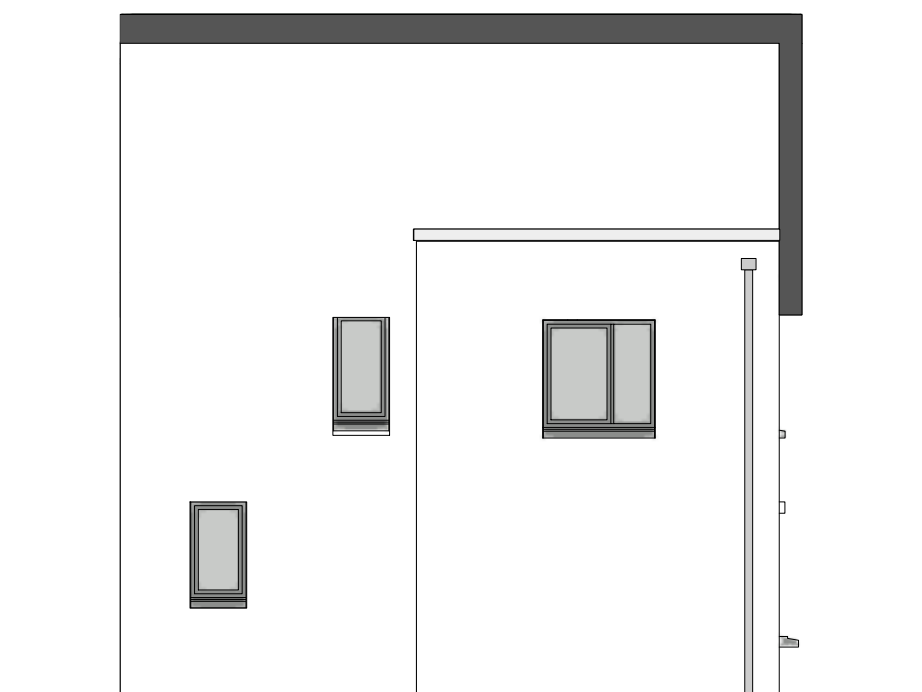

3B-5P Corner Brick
Section AA



3B-5P Corner Brick
Elevation C

Revisions	Project Stage	Date
	PLANNING	Dec 2020
 		63 Fitzwilliam Sq Dublin 2 D02 N838 Ireland (01) 4707877 dublin@eml.ie
SEÁN HARRINGTON ARCHITECTS		20 Cruises Street Limerick V94 R6P9 Ireland (061) 312249 limerick@eml.ie
Client Limerick City & County Council		Date Dec 2020
		Scale 1:100@A3
Job Mungret Residential Development, Mungret, Co Limerick		Drawn TP
		Checked SH
Title 3B/5P Corner House Sections Elevations		Drawing No. 342ML-SHA-XX-DR-A-0107
		Rev -