





3B-6P Link Street House
Elevation A

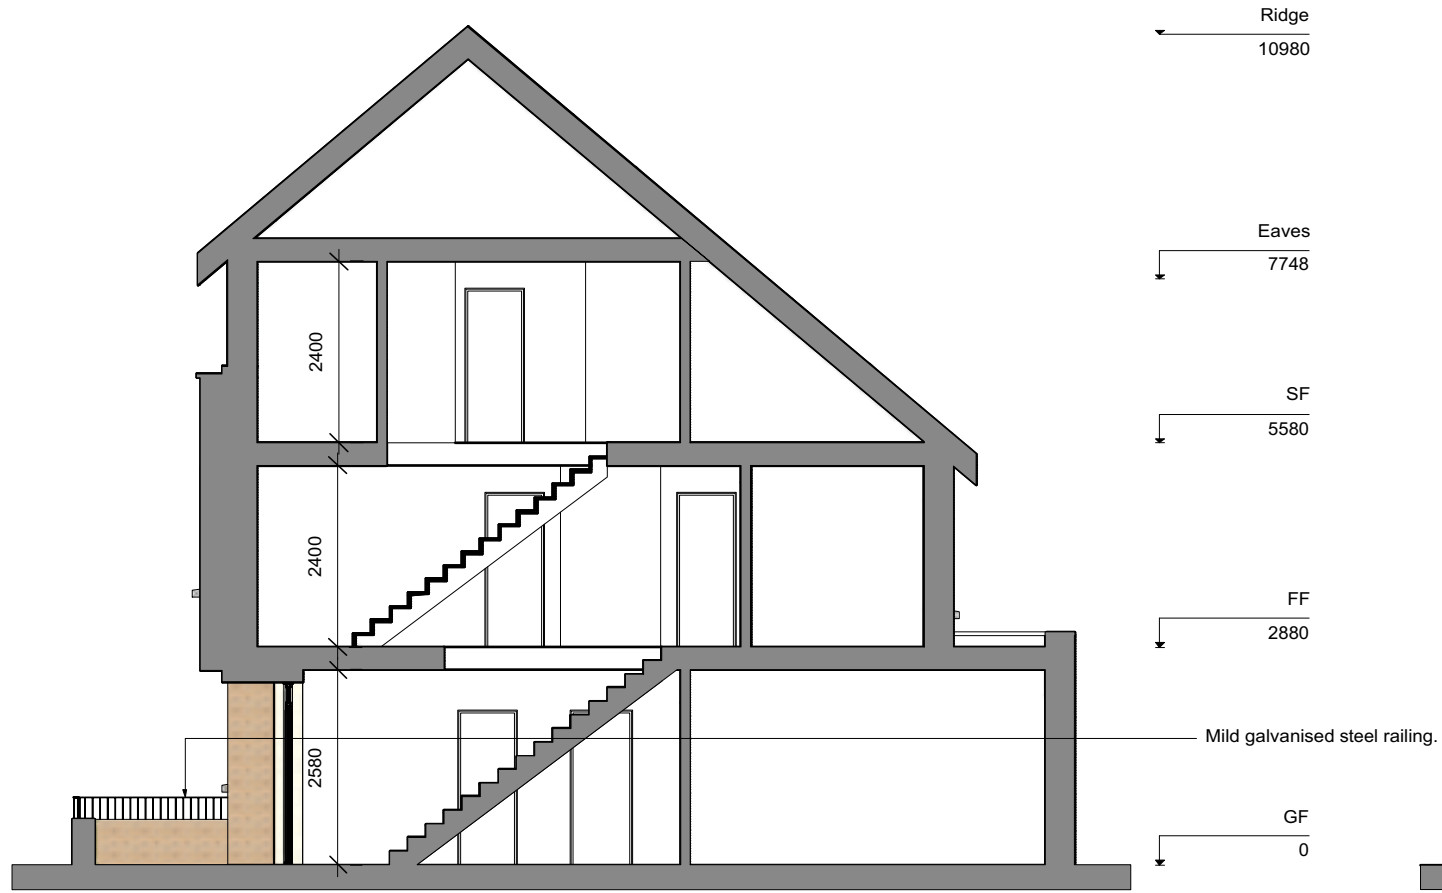

Duplex & 2BD Apt Units
Section AA

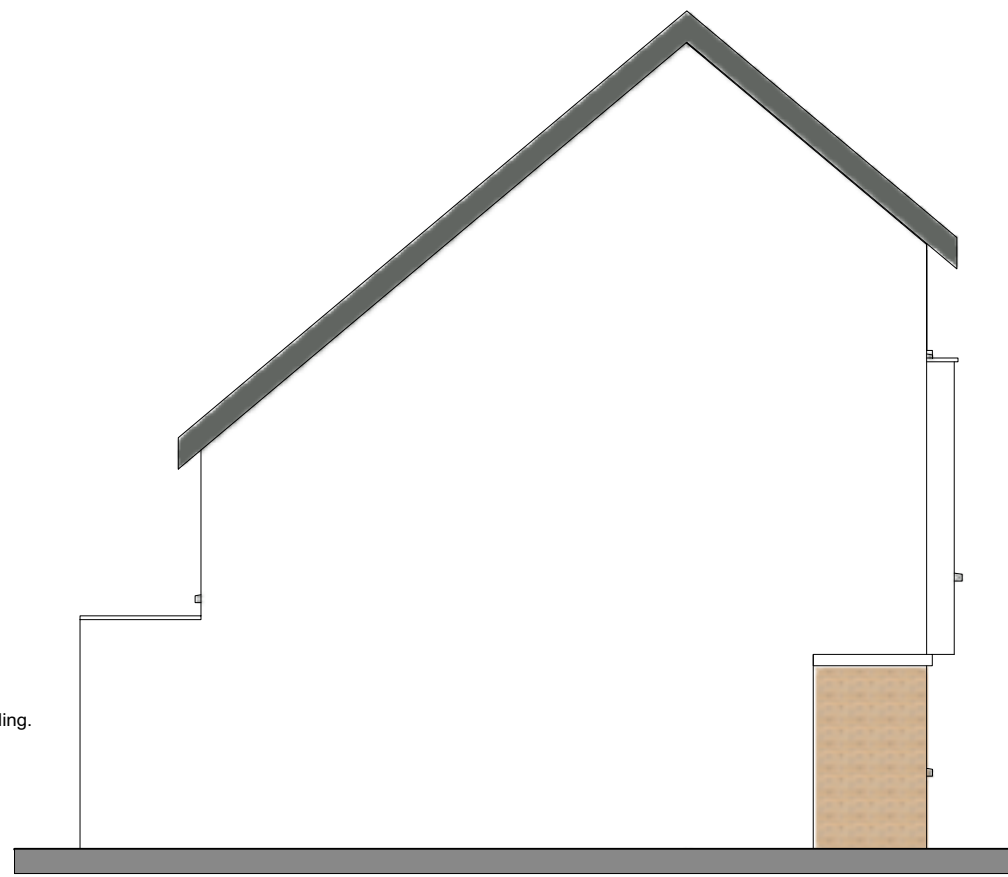

Revisions	Project Stage	Date
	PLANNING	Dec 2020
 		
SEÁN HARRINGTON ARCHITECTS 63 Fitzwilliam Sq. 20 Cruise Street Dublin 2 Limerick D02 N838 V94 R6P9 Ireland Ireland (01) 6707877 (061) 312249 e-mail e-mail dublin@eml.ie limerick@eml.ie		
Client Limerick City & County Council		
Date Dec 2020		
Scale 1:100@A3		
Job Mungret Residential Development, Mungret, Co Limerick		
Drawn TP		
Checked SH		
Title 3B/6P Link Street House Sections Elevations		
Drawing No. 342ML-SHA-XX-XX-DR-A-0109b		
Rev -		