


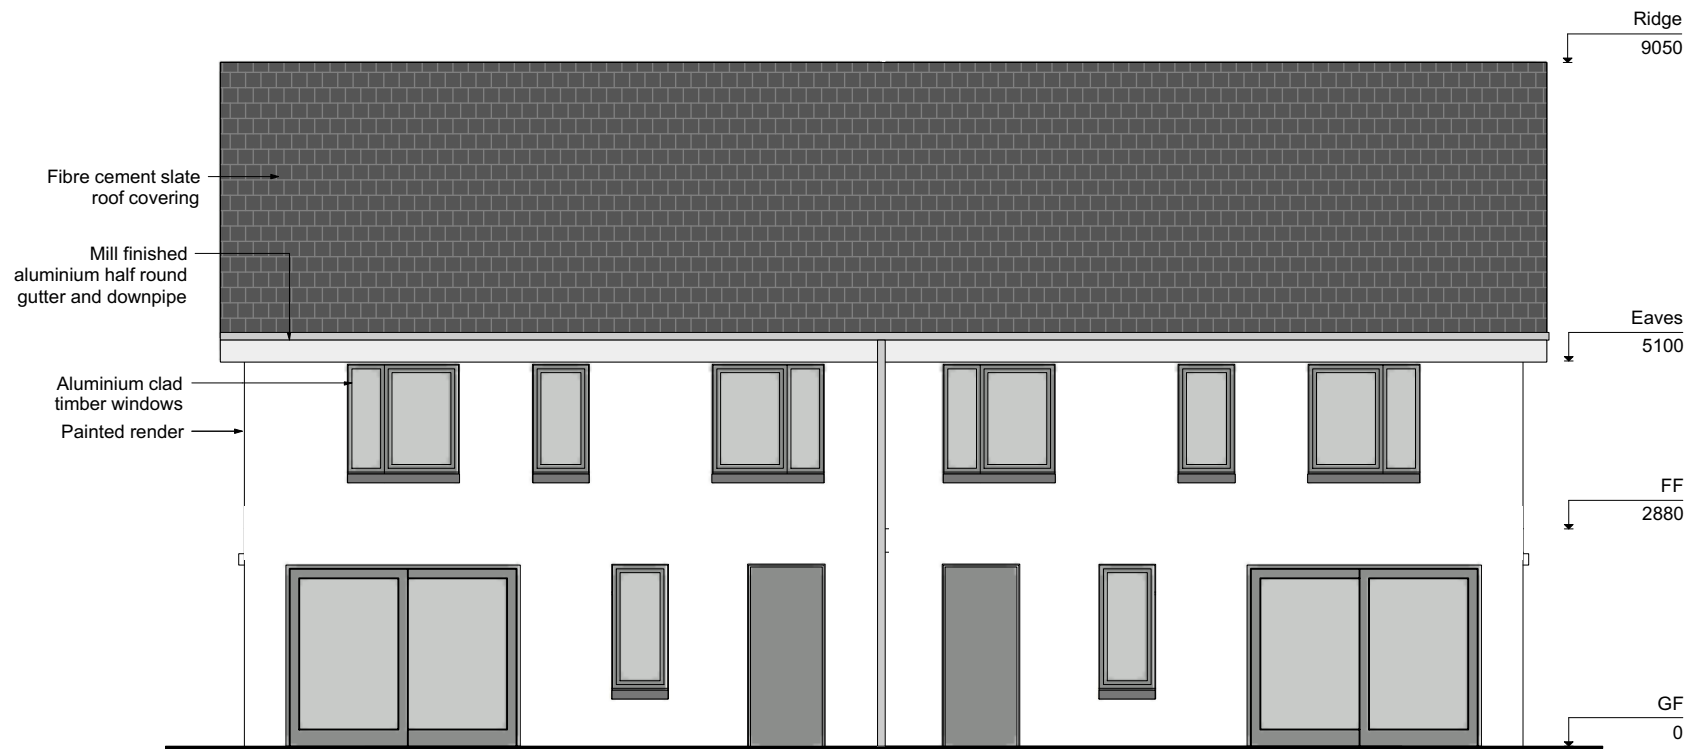


4B-7P Terrace Render
Elevation A





4B-7P Terrace Render
Elevation B

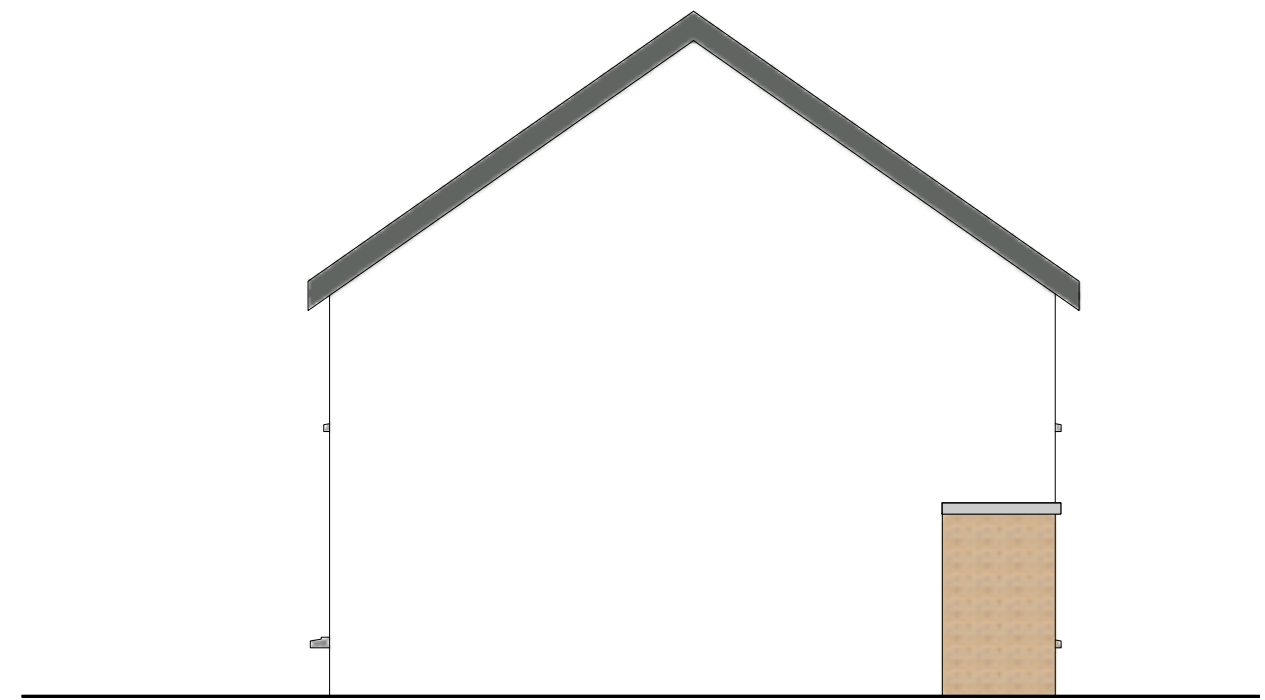

4B-7P Terrace Render
Section AA



4B-7P Terrace Render
Elevation C

Revisions	Project Stage	Date
	PLANNING	Dec 2020
 		63 Fitzwilliam Sq Dublin 2 D02 N838 Ireland (01) 4527677 dublin@eml.ie
SEÁN HARRINGTON ARCHITECTS		20 Cullinstown Street Limerick V94 R6P9 Ireland (061) 312249 limerick@eml.ie
Client Limerick City & County Council		Date Dec 2020
Job Mungret Residential Development, Mungret, Co Limerick		Scale 1:100@A3
Title 4B/7P Semi-detached House Sections Elevations		Drawn TP Checked SH Drawing No. 342ML-SHA-XX-XX-DR-A-0110b Rev -