


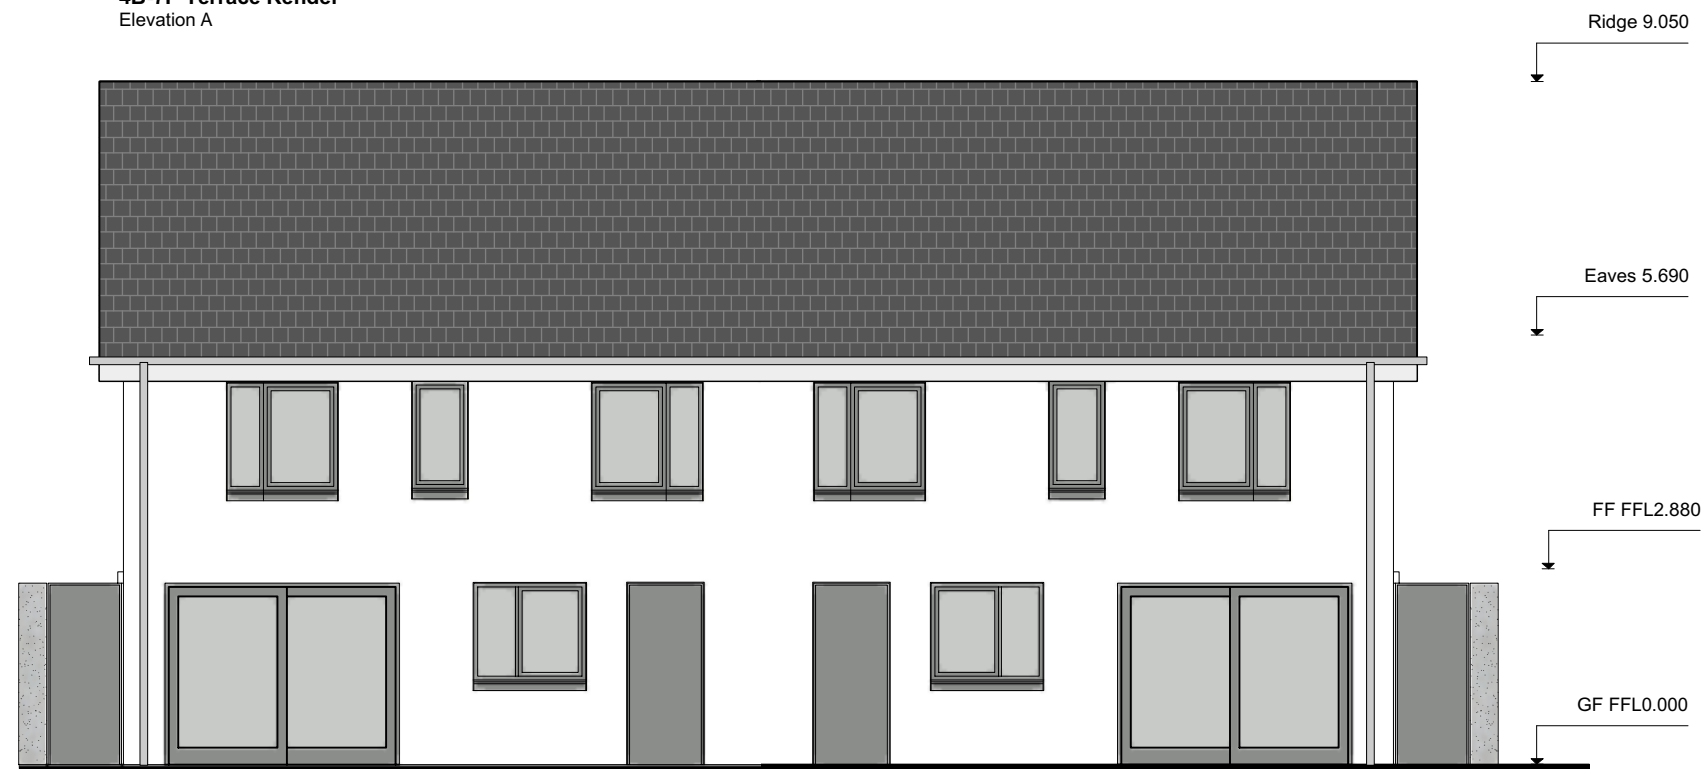


4B-7P Terrace Render  
Elevation A





4B-7P Terrace Render  
Section AA

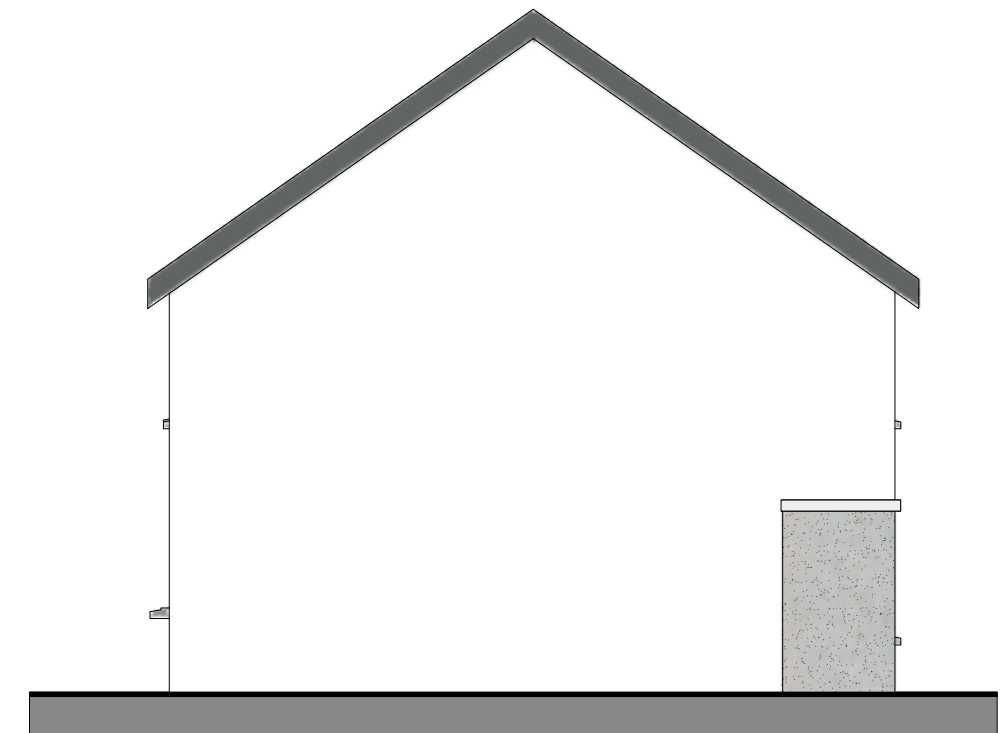

4B-7P Terrace Render  
Elevation B



4B-7P Terrace Render  
Elevation C

Revisions	Project Stage	Date
		Dec 2020
 		63 Fitzwilliam Sq Dublin 2 D02 N838 Ireland (01) 4570767 dublin@eml.ie
<b>SEÁN HARRINGTON ARCHITECTS</b>		20 Cullinstown Street Limerick V94 R8P9 Ireland (061) 312249 limerick@eml.ie
<b>Client</b> Limerick City & County Council		<b>Date</b> Dec 2020
		<b>Scale</b> 1:100@A3
<b>Job</b> Mungret Residential Development, Mungret, Co Limerick		<b>Drawn</b> TP
		<b>Checked</b> SH
<b>Title</b> 4B/7P Semi-detached House Render Sections Elevations		<b>Drawing No.</b> 342ML-SHA-XX-XX-DR-A-0111b
		<b>Rev</b> -