



Duplex & 2BD Apt Units
Elevation A

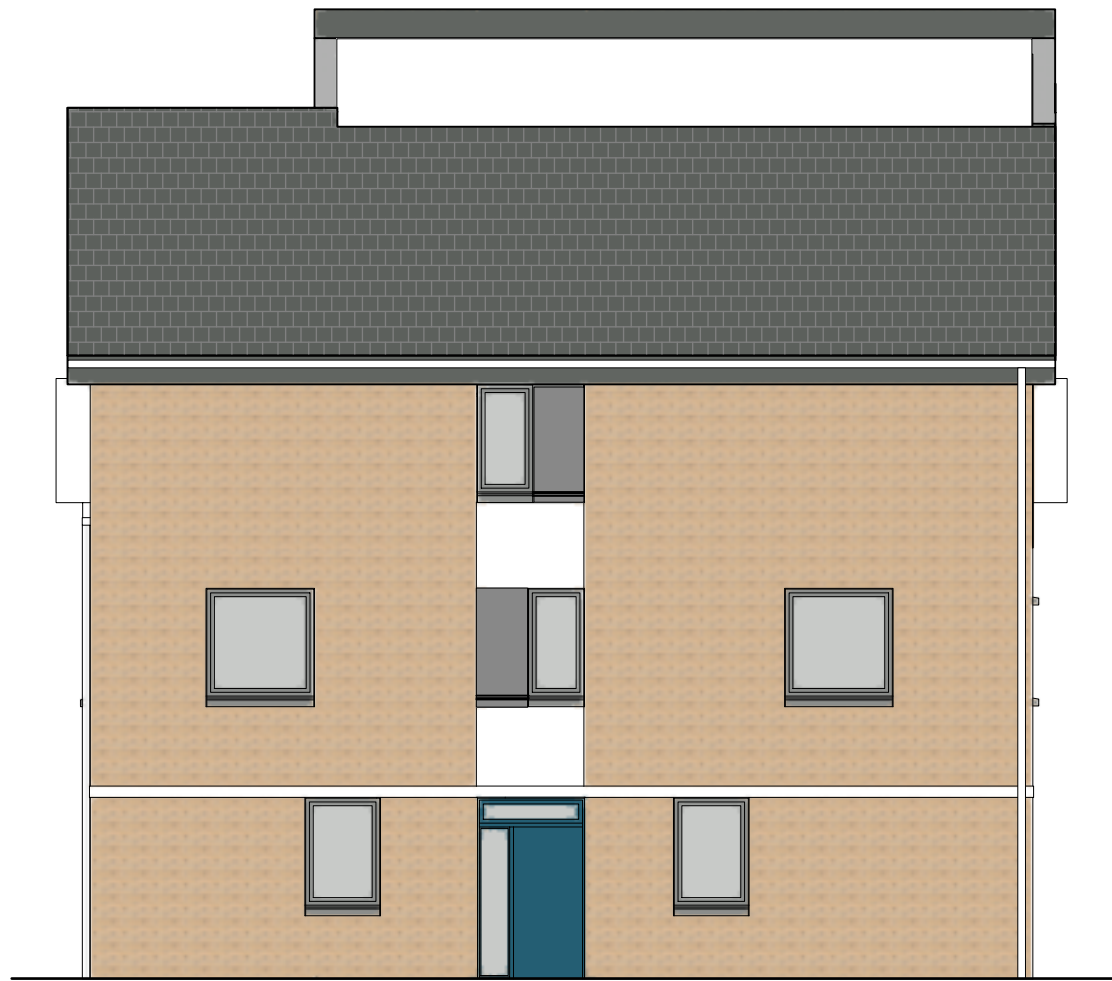

Duplex & 2BD Apt Units
Elevation B



Duplex & 2BD Apt Units
Elevation C

Revisions	Project Stage	Date
	PLANNING	Dec 2020
 		
SEÁN HARRINGTON ARCHITECTS 3rd Floor, 12/122 Capital Street, Dublin 1, Ireland t: 01 8733 4723 e: info@eml.ie		
Client Limerick City & County Council		Date Dec 2020
Job Mungret Residential Development, Mungret, Co Limerick		Scale 1:100@A3
Drawn TP		Checked SH
Title 2B/4P 2 Storey Maisonette + 2B/4P Apartment Sections Elevations		Drawing No. 342M-SHA-XX-XX-DR-A-0113b
		Rev -