




Duplex & 2BD Apt Units
Section AA

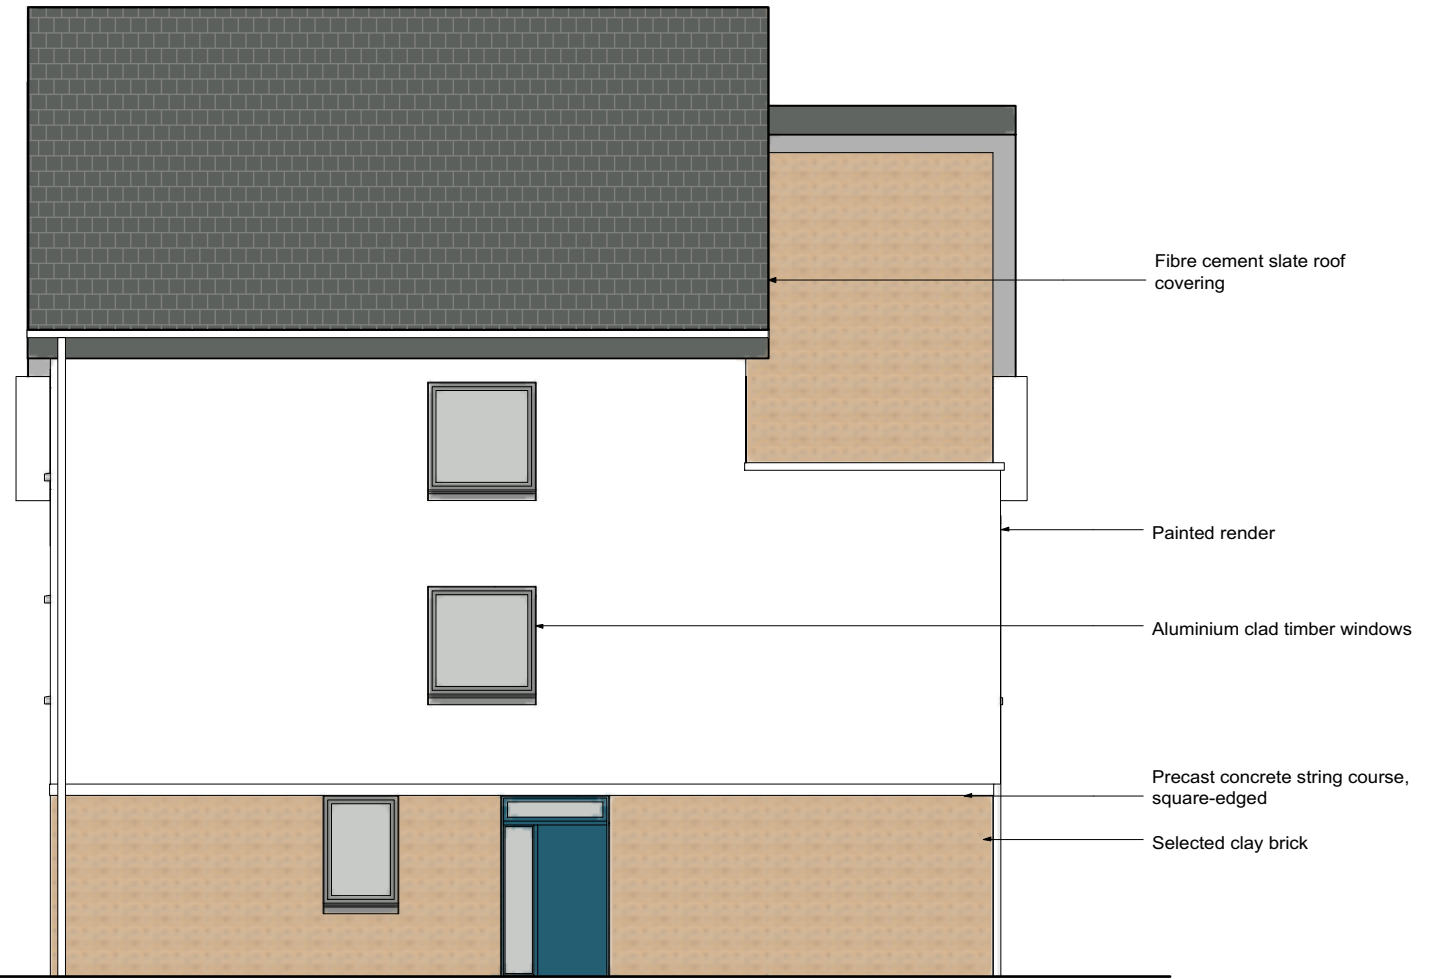

Duplex & 2BD Apt Units
Elevation D

Revisions	Project Stage	Date
	PLANNING	Dec 2020
 		63 Fitzwilliam Sq Dublin 2 D02 N838 Ireland (01) 6707877 dublin@eml.ie
		20 Cruise Street Limerick V94 R6P9 Ireland (061) 312249 limerick@eml.ie
Client Limerick City & County Council		Date Dec 2020
		Scale 1:100@A3
Job Mungret Residential Development, Mungret, Co Limerick		Drawn TP
		Checked SH
Title 2B/4P 2 Storey Maisonette + 2B/4P Apartment Sections Elevations		Drawing No. 342M-SHA-XX-XX-DR-A-0113c
		Rev -