
N							
5							
				7.0			
			<h-0< td=""><td></td><td>24-'2</td><td>.O</td><td>○ (H-!7)</td></h-0<>		24-'2	.O	○ (H-!7)
					M		
			F)		<u> </u>		
	07.01.01	Northern scrub and northern trop numbers added added	CM-1/	SMcK	CMal		MUNG
E D C	07.01.21 02.12.20 21.09.20	Northern scrub and northern tree numbers added added Site boundary updated Approximate extents of Link Street added	SMcK SMcK SMcK	SMcK SMcK	SMcK SMcK SMcK		
B A REVISION	16.09.20 08.09.20 DATE	Annotation colour updated Logos updated DESCRIPTION	SMcK SMcK DRAWN	SMcK SMcK CHECKED	SMcK SMcK APPROVED		
L							

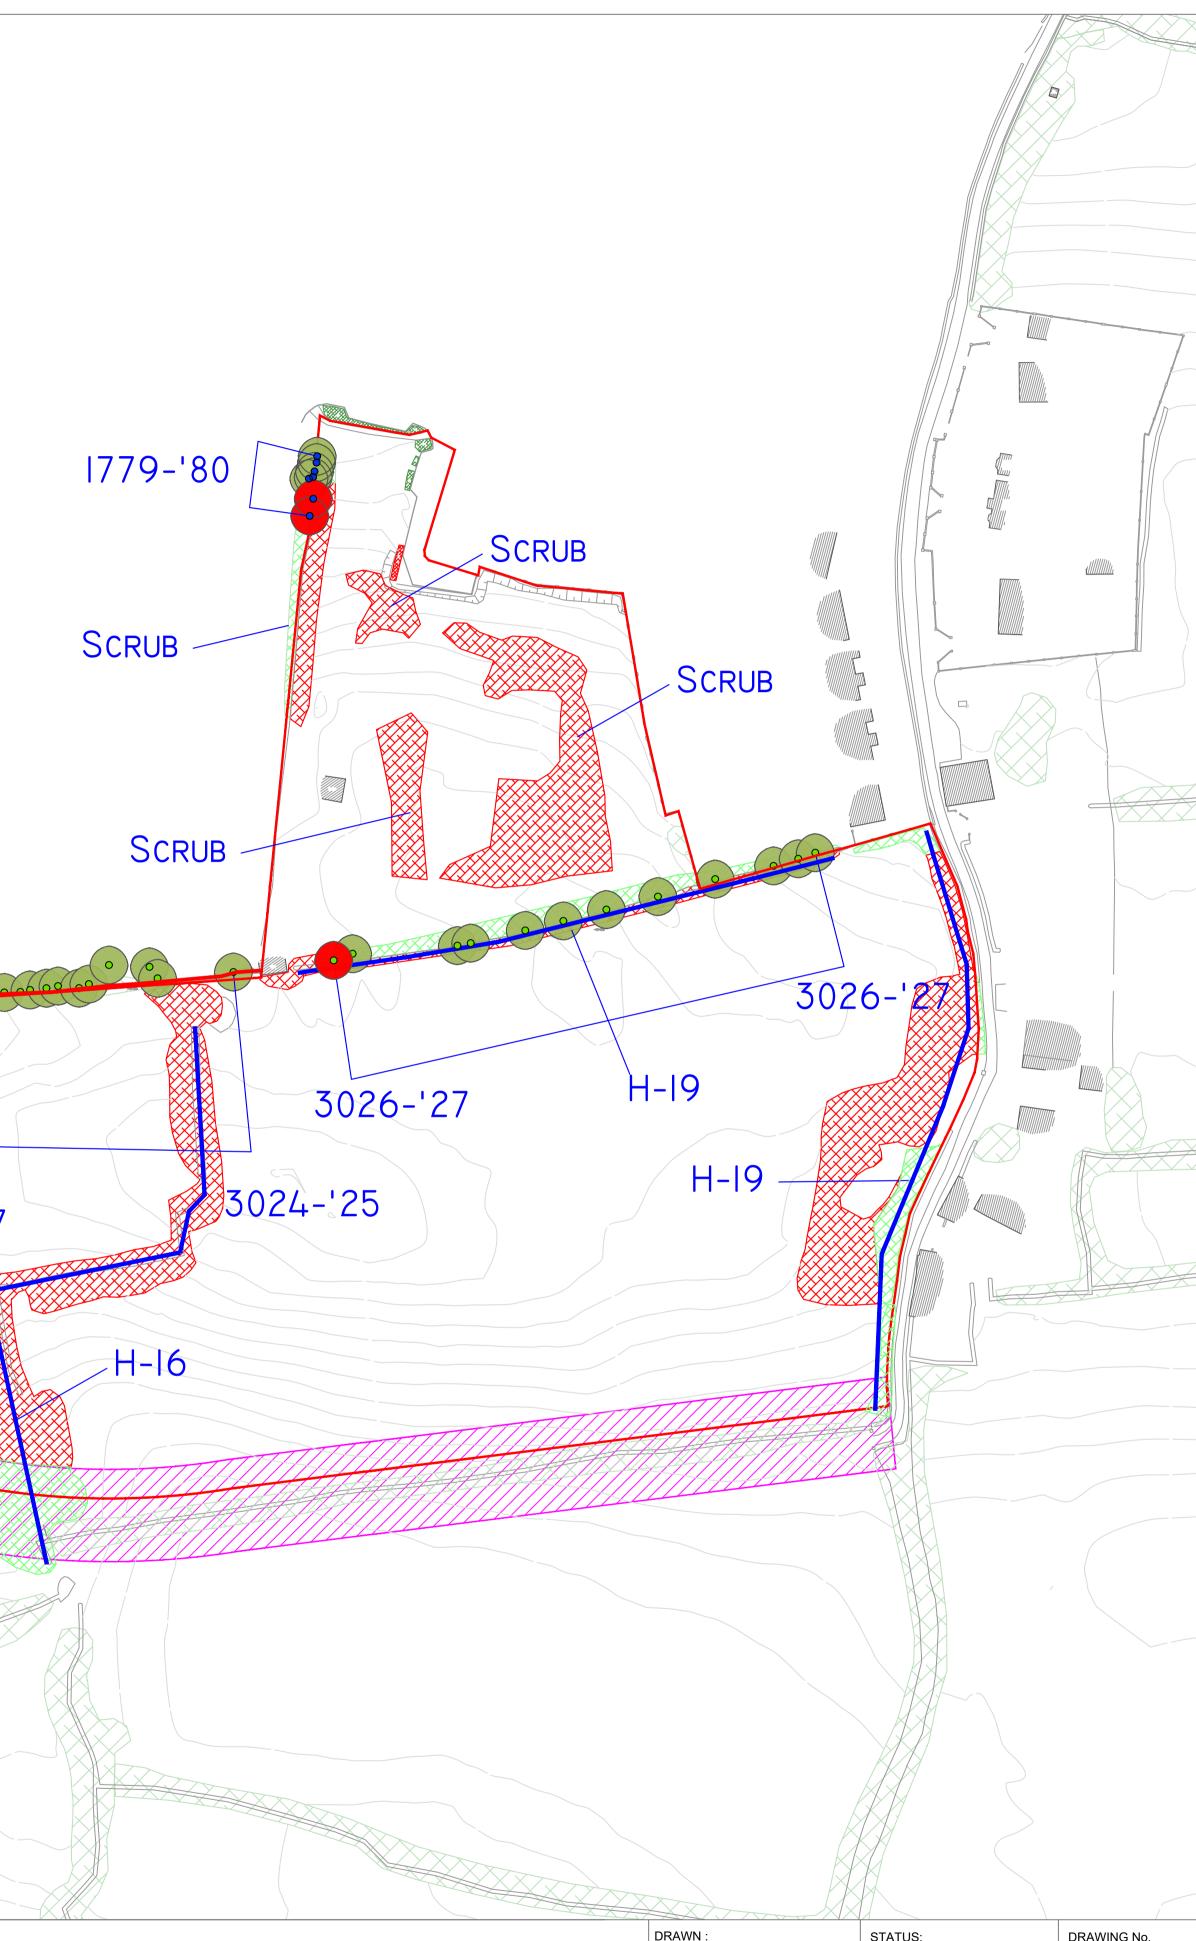

GRET PROPOSED RESIDENTIAL LIMERICK

\Leftrightarrow	XX XX XX				
	drawn : SMcK	status: Planning	DRAWING No. MP-L-005		
	CHECKED : SMcK	scale: 1:1,000@ A1	DATE: September 2020		
	APPROVED : SMcK	FILE NAME: Vegetation Removal	CLIENT : Limerick City County Cour		
	PROJECT MANAGER : NdeJ	This drawing must not be either loaned, copied or otherwise reproci in whole or in part or used for any purpose without the prior written permission of NdeJA			

KEY

Site boundary

Category (A, A1, A2, A3) - Those of high quality and value: in such a condition as to be able to make a substantial contribution (a minimum of 40 years)
 Category (B, B1, B2, B3) - Those of moderate quality and value: those in such a condition as to make a significant contribution (a minimum of 20 years)
 Category A2 tree to be removed to facilitate development 1no. mature Austrain Pine - part of Tree Survey No. 3026-'27
 Category B2 trees to be removed to facilitate development 2no. mature Monterey Cypress - part of Tree Survey No. 1779-'80
 Hedge to be retained
 Shrubs to be retained
 Hedge/ Shrubs to be removed
 Approximate extents of Link Street - Hedges in this area will be removed as part of that development

Note - See Tree Survey Report and associated plan for more information on existing trees and hedges.

	GENERAL NOTES: Do not scale this drawing. Contractor to check all dimensions shown and report any errors before commencing construction. This drawing to be read in conjunction with all other relevant drawings and specifications. 	
	PROJECT: MUNGRET PROPOSED RESIDENTIAL	
	VEGETATION REMOVAL PLAN	
ty & uncil oduced en	Comhairle Cathrach & Contae Luimnigh Limerick City & County Council	rev. E