


Scale - 1:1,000


- KEY**
- Type 1 - Chainlink with timber post and top rail
  - Type 2 - Hedge with internal post and wire fence
  - Type 3a - Hedge to rear garden boundary fences
  - Type 3b - Hedge to chainlink fence
  - Type 4 - Existing sod and stone wall repaired
  - Link Street




7 PHOTOGRAPH  
TYPE 4 - EXISTING SOD AND STONE WALL TO BE REPAIRED

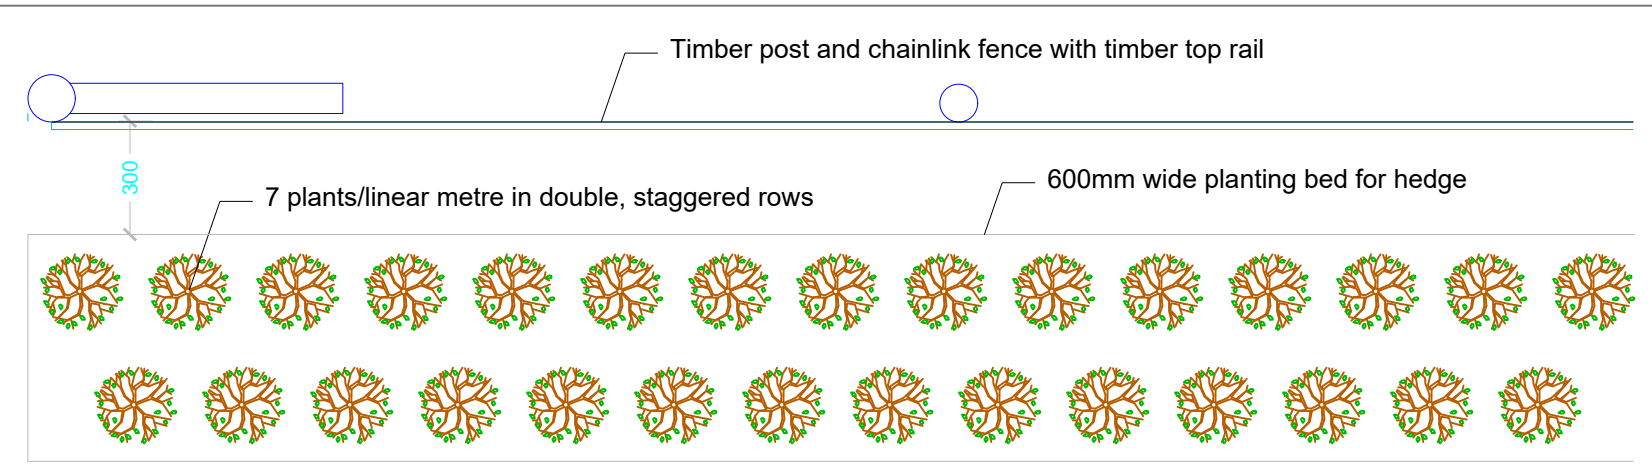


5 PLAN  
TYPE 3a - HEDGE TO CHAINLINK FENCE

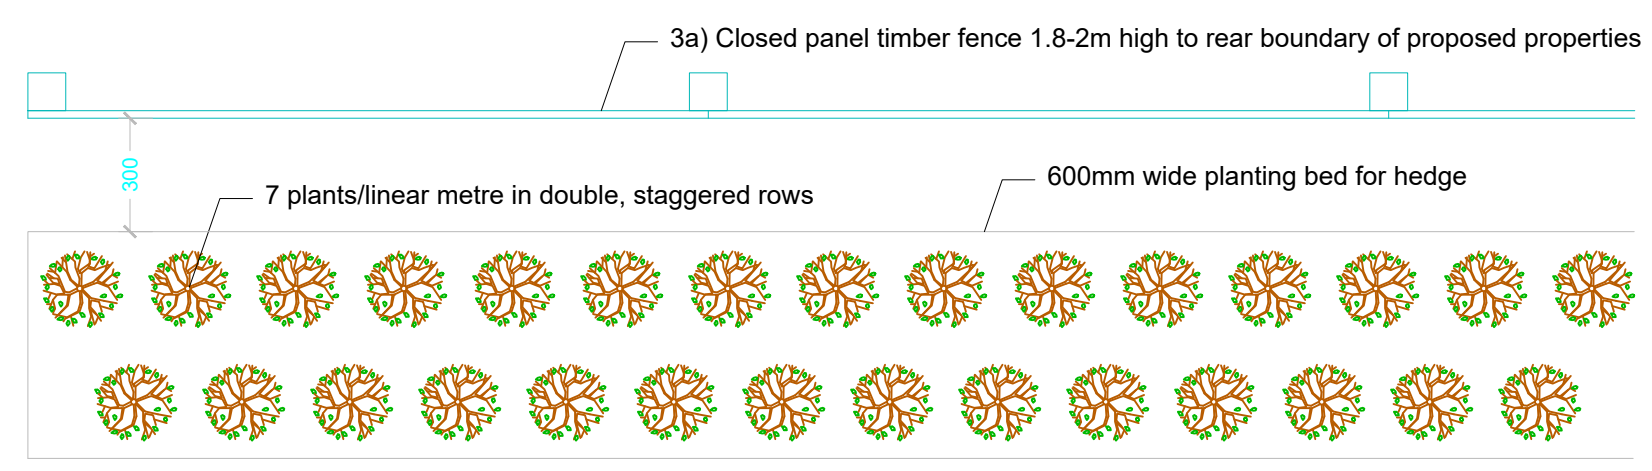


6 PLAN  
TYPE 3b - HEDGE TO REAR GARDEN BOUNDARY FENCES

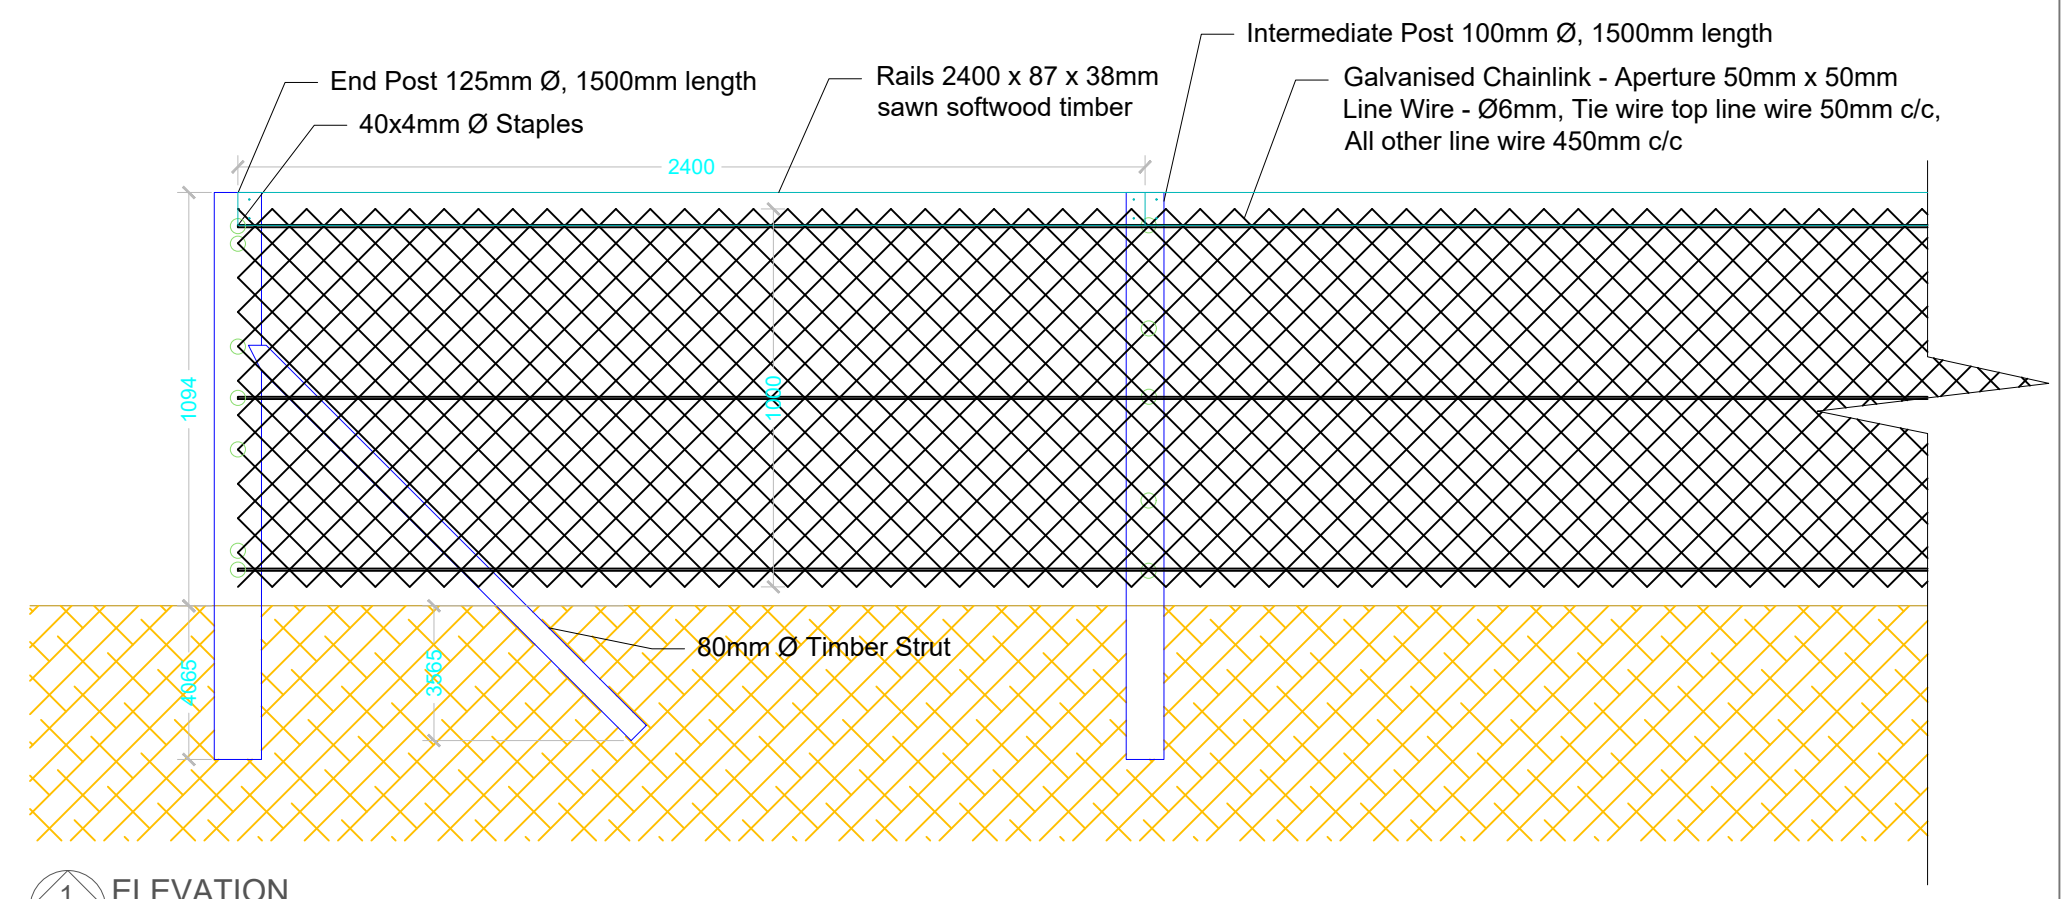


1 ELEVATION  
TYPE 1 - CHAINLINK AND TIMBER POST AND TOP RAIL FENCE

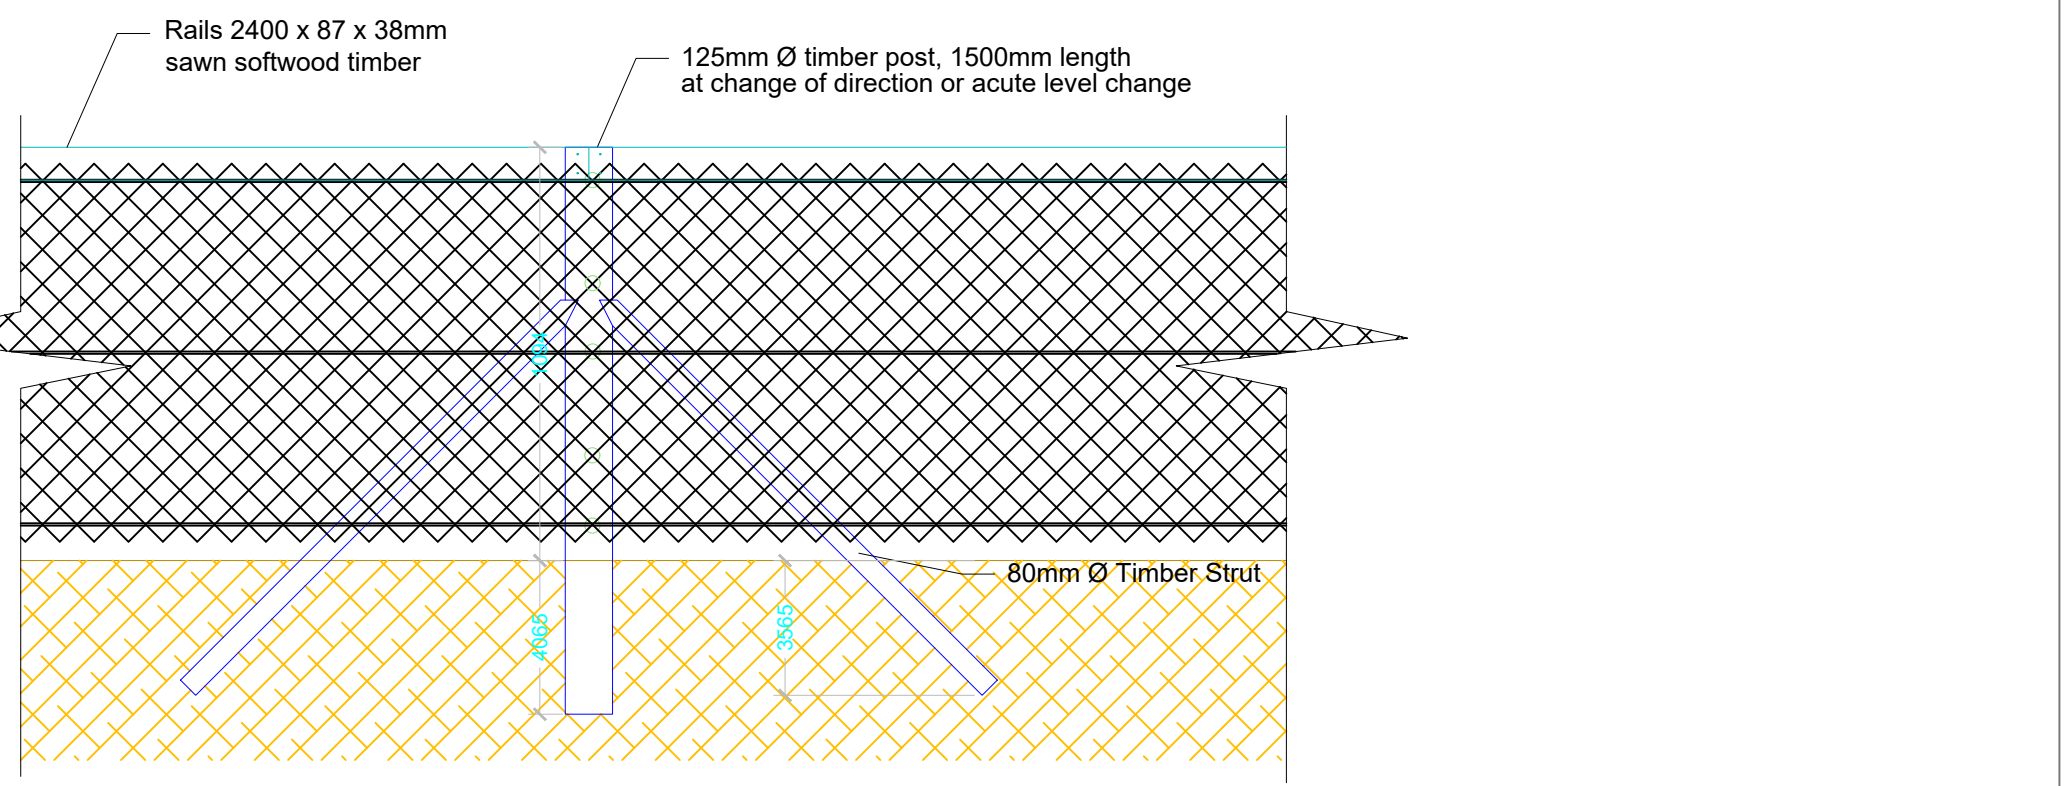

2 ELEVATION: Direction Change Post  
TYPE 1 - CHAINLINK AND TIMBER POST AND TOP RAIL FENCE

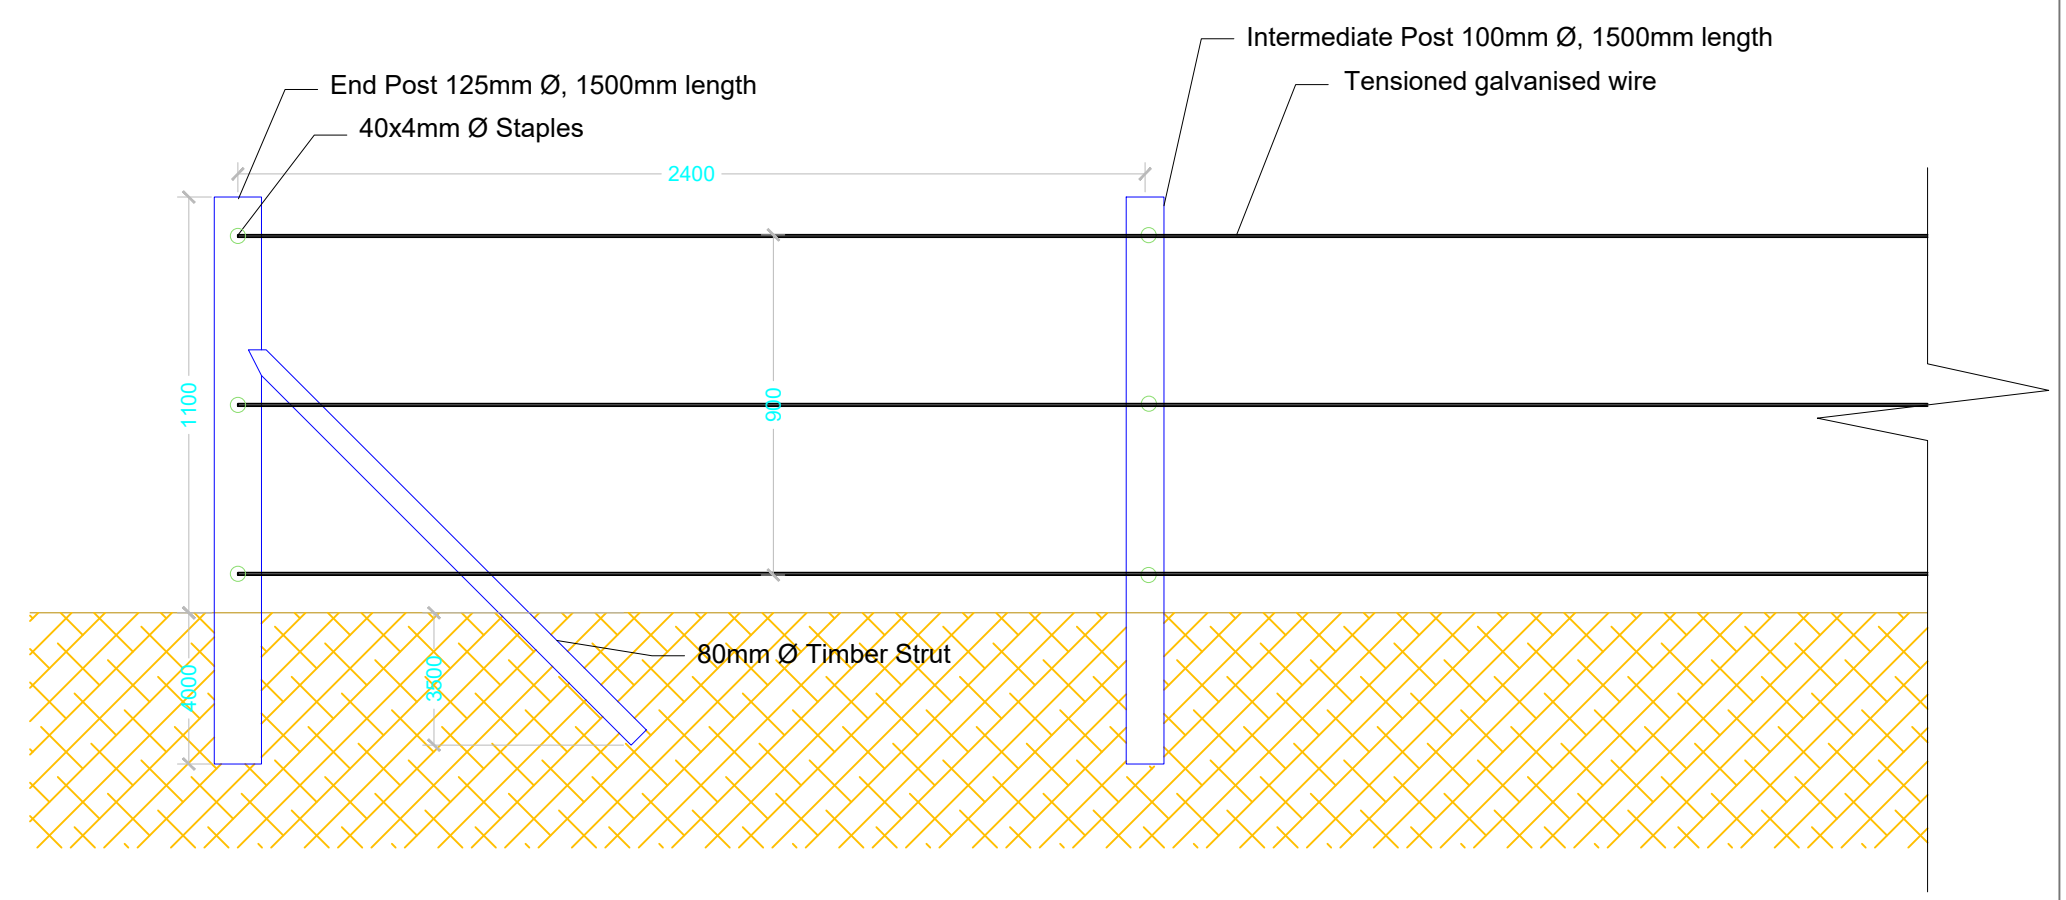

3 ELEVATION  
TYPE 2 - INTERNAL POST AND WIRE FENCE TO BOUNDARY HEDGE

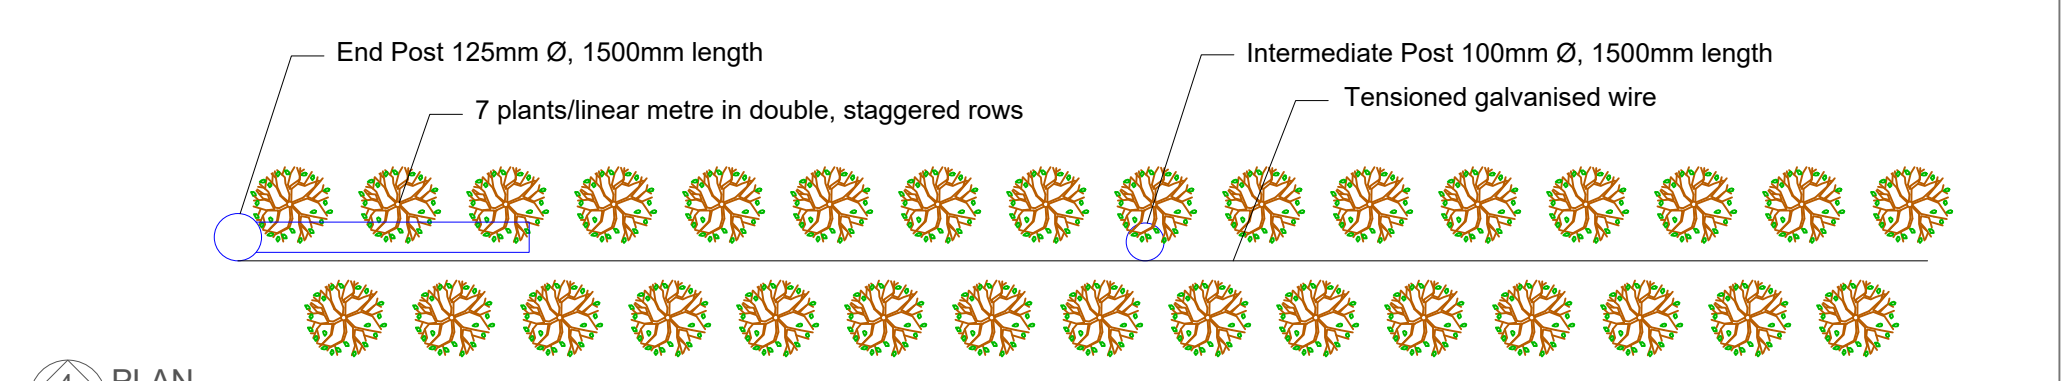

4 PLAN  
TYPE 2 - INTERNAL POST AND WIRE FENCE TO BOUNDARY HEDGE

**GENERAL NOTES:**  
 1. Do not scale this drawing.  
 2. This drawing to be read in conjunction with all other relevant drawings and specifications.

REVISION	DATE	DESCRIPTION	DRAWN	CHECKED	APPROVED

## MUNGRET PROPOSED RESIDENTIAL LIMERICK

DRAWN : <b>SMcK</b>	STATUS: <b>Planning</b>	DRAWING No. <b>MP-L-007</b>	PROJECT: <b>MUNGRET PROPOSED RESIDENTIAL</b>
CHECKED : <b>SMcK</b>	SCALE: <b>1:20 @ A1</b>	DATE: <b>January 2020</b>	TITLE: <b>SITE BOUNDARIES - LANDSCAPE</b>
APPROVED : <b>SMcK</b>	FILE NAME: <b>Hard and Soft Landscaping</b>	CLIENT : <b>Limerick City &amp; County Council</b>	
PROJECT MANAGER : <b>NdeJ</b>	This drawing must not be either loaned, copied or otherwise reproduced in whole or in part or used for any purpose without the prior written permission of NdeJA		