
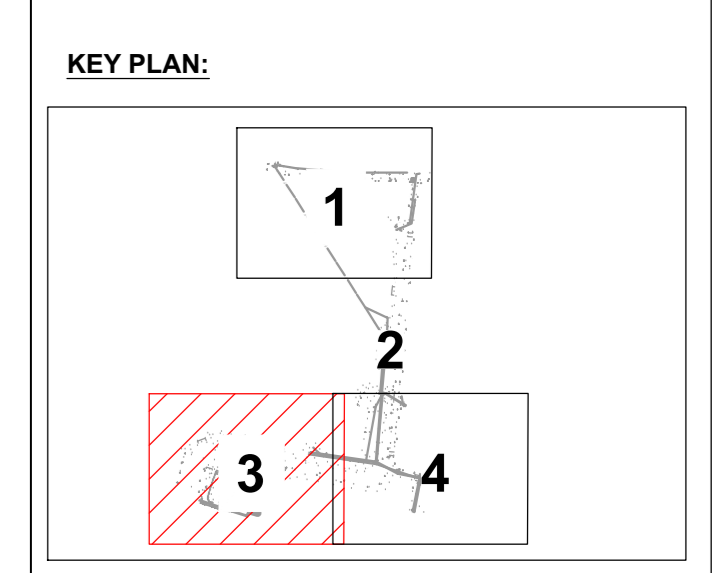
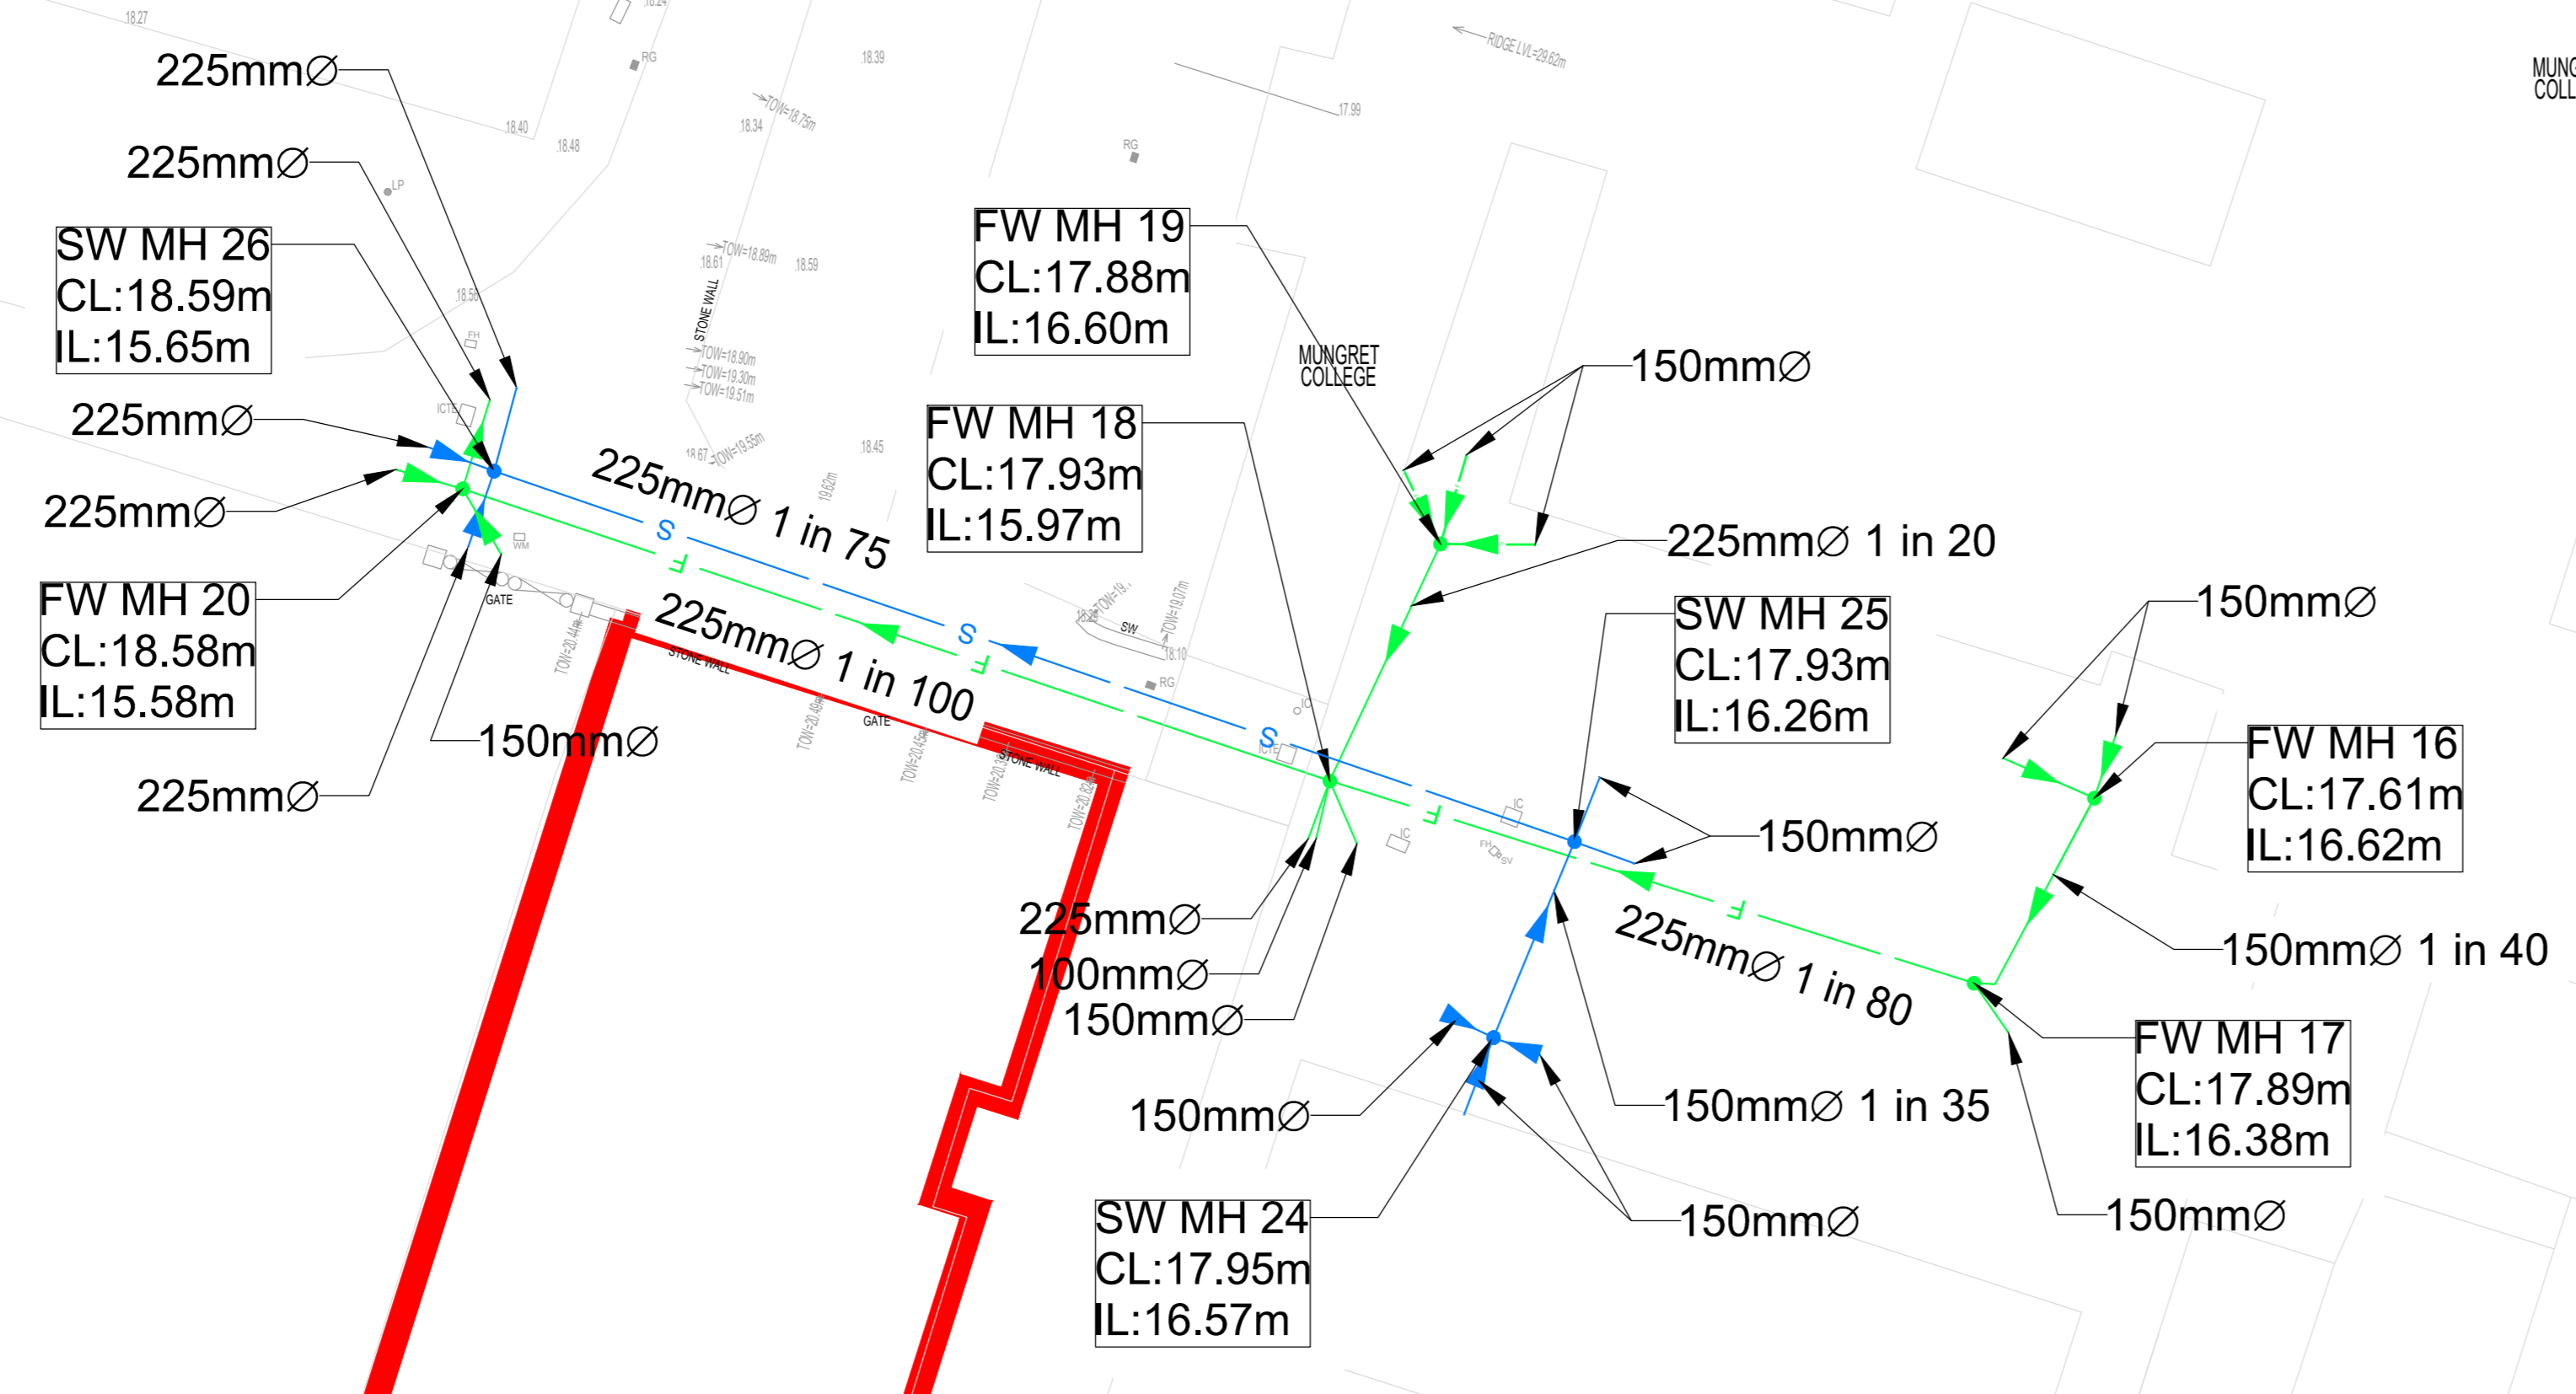


Notes:
 1. Ordnance Survey Ireland Licence No. EN 00028210. Ordnance Survey Ireland / Government of Ireland

Legend:
 Existing Surface Water Drainage
 Existing Foul Water Drainage
 Existing Watermain
 Existing Surface Water Manhole
 Existing Foul Water Manhole

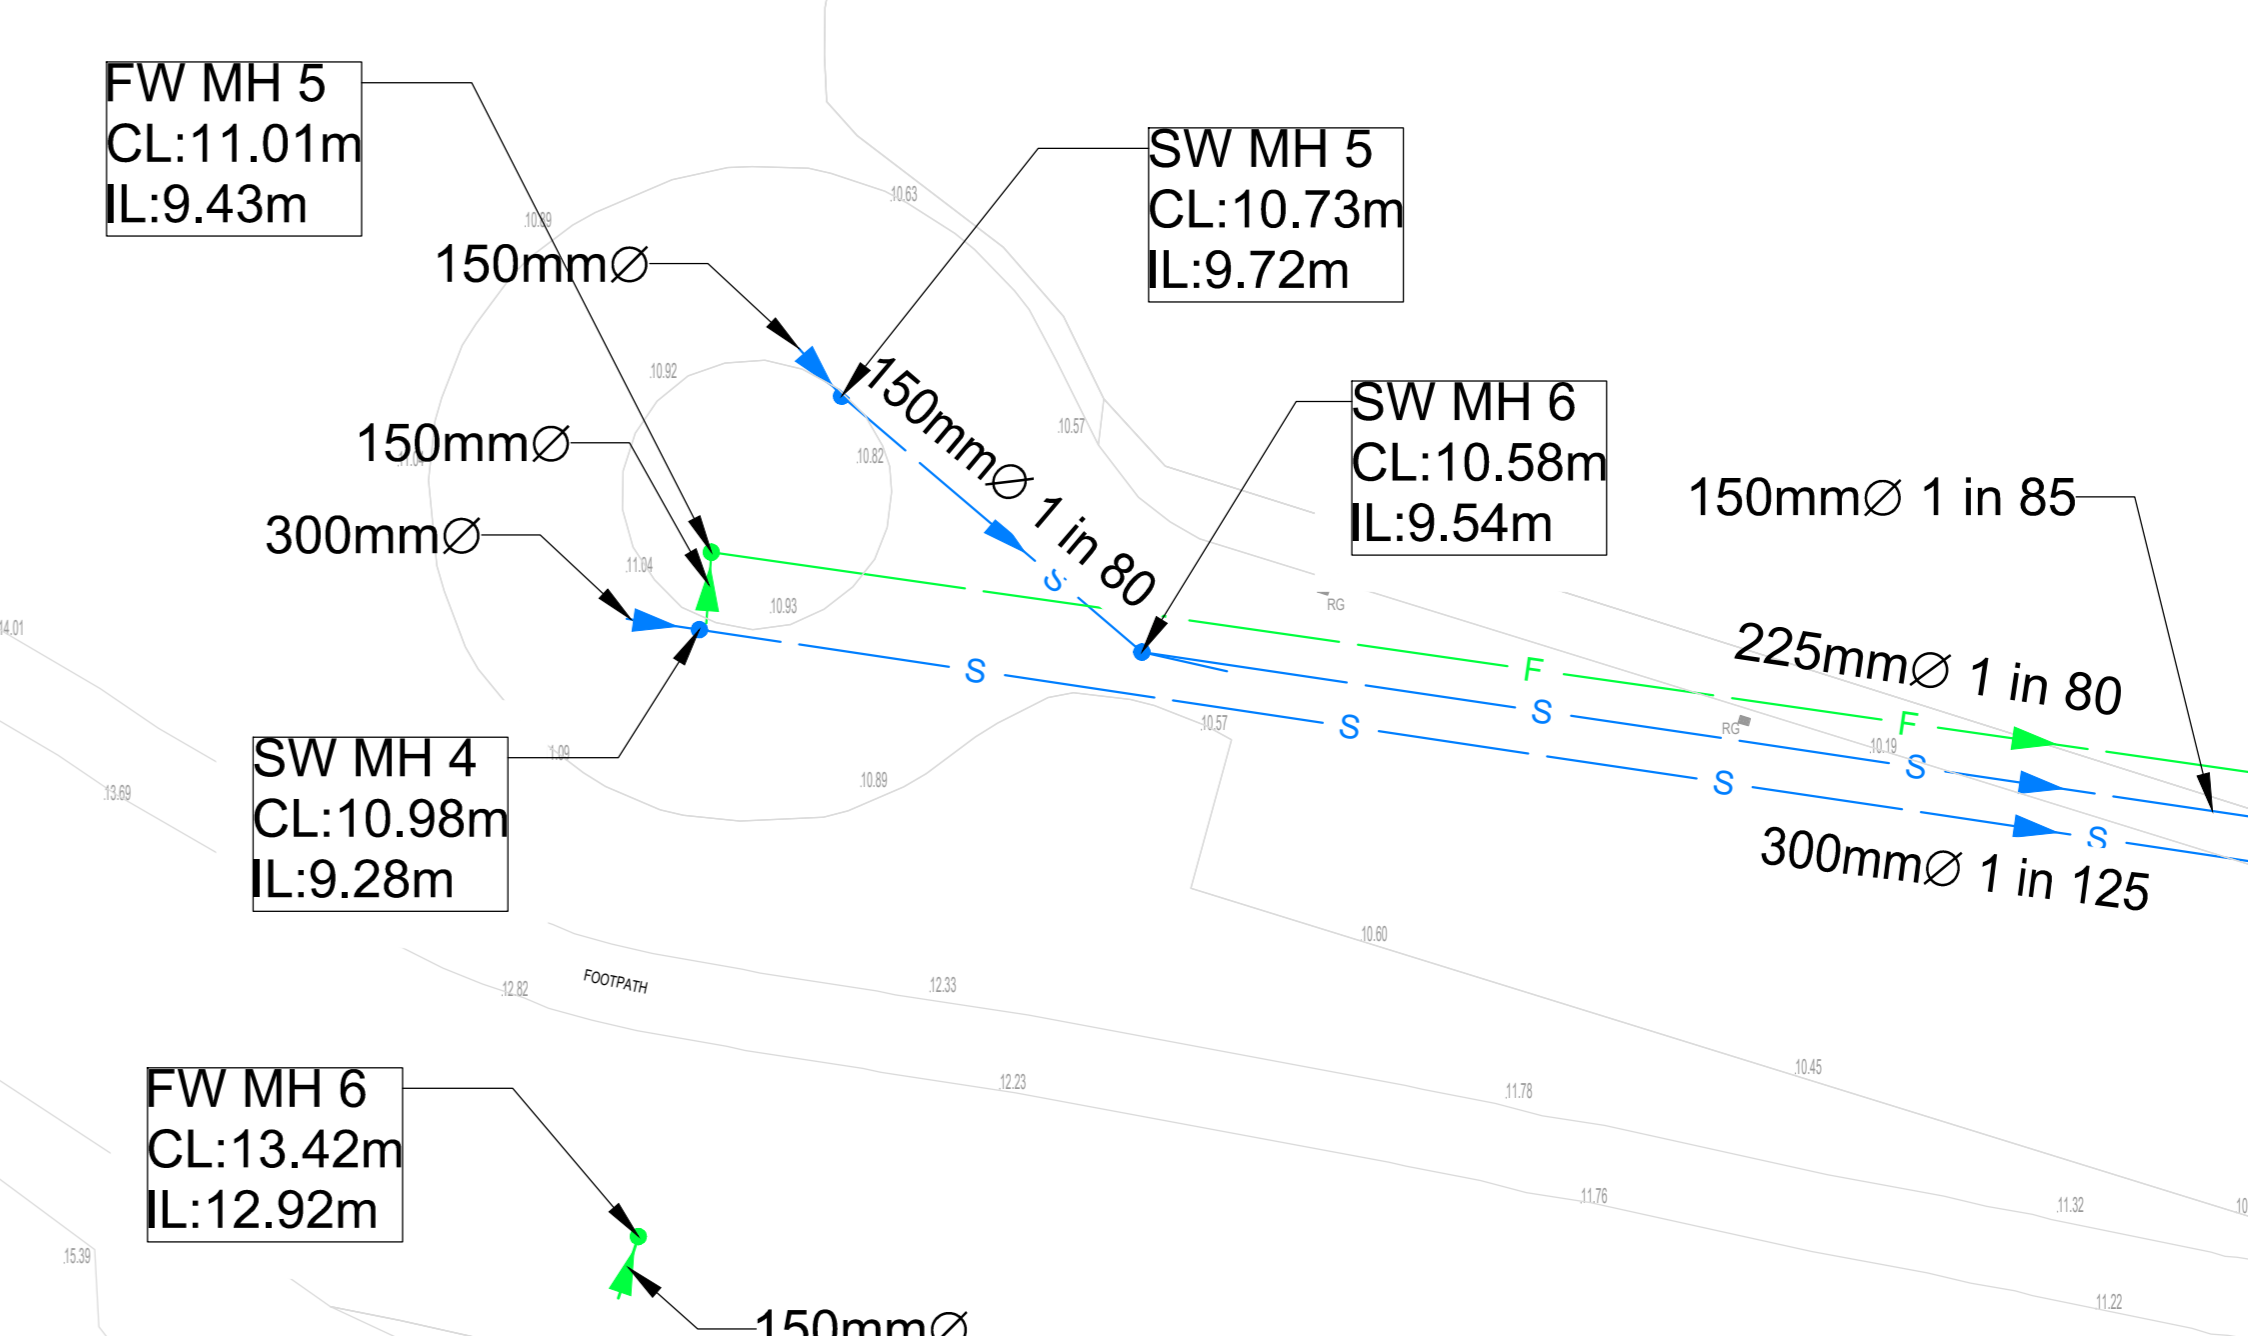

Rev	Date	By	Chk	Appd
P01	20/01/21	ROD	RM	KG

Issued for Planning

ARUP
 Arup, Harcourt House,
 Upper Harcourt Street, Limerick
 Tel: +353 (0)61 312100
 www.arup.com

Client:
 Limerick City & County Council

Project Title:
 Mungret Residential Development,
 Mungret, Limerick

Drawing Title:
 Existing Services Layout
 Sheet 3 of 4

Scale of A0: 1:250
 Title: Civil Infrastructure
 Suitability: S2 - Suitable for Information
 Arup Job No: 261585-00
 Rev: P01
 Name: MUN-ARUP-ZZ-ZZ-DR-C-0003