




Proposed Section C-C

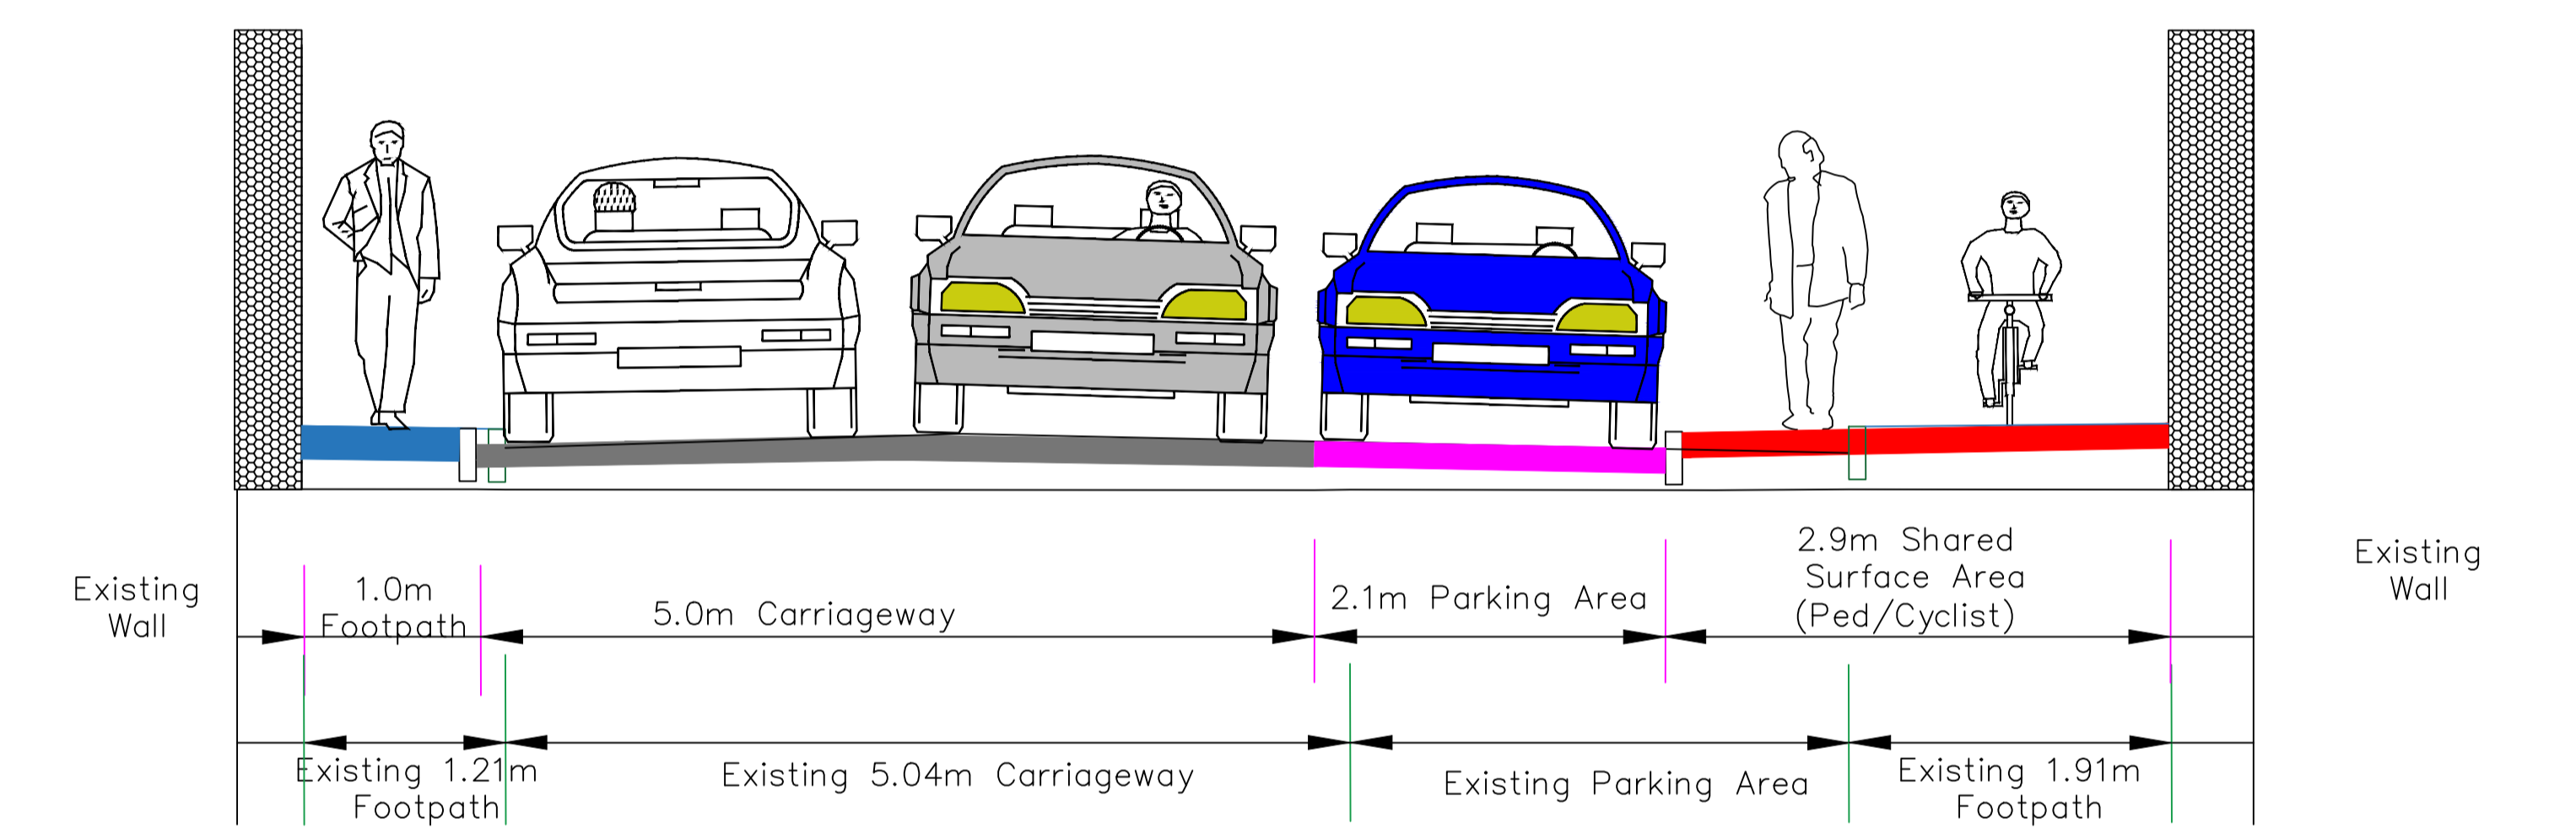

Proposed Section B-B

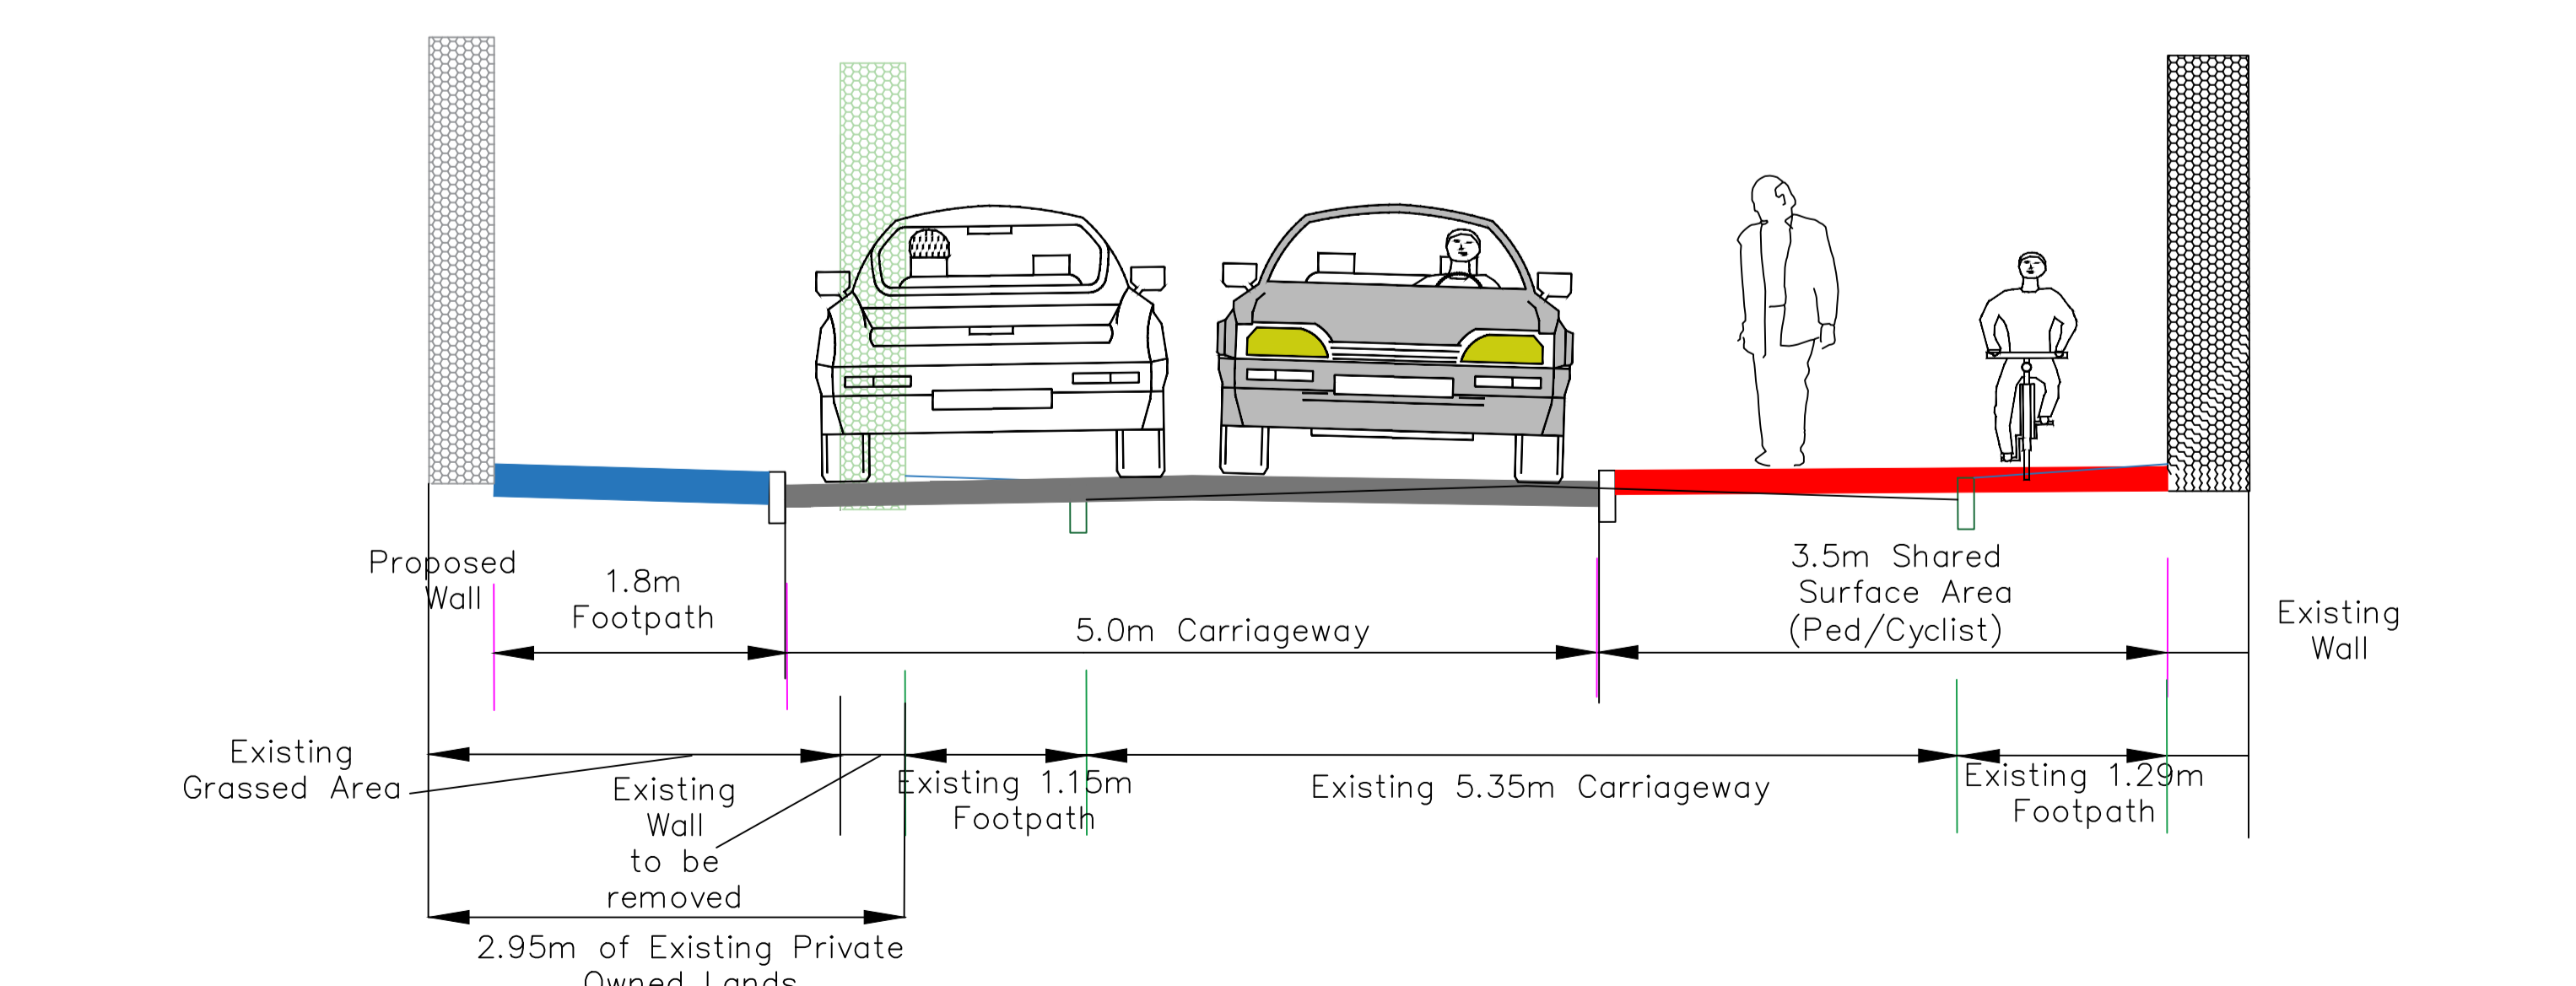


Proposed Section A-A

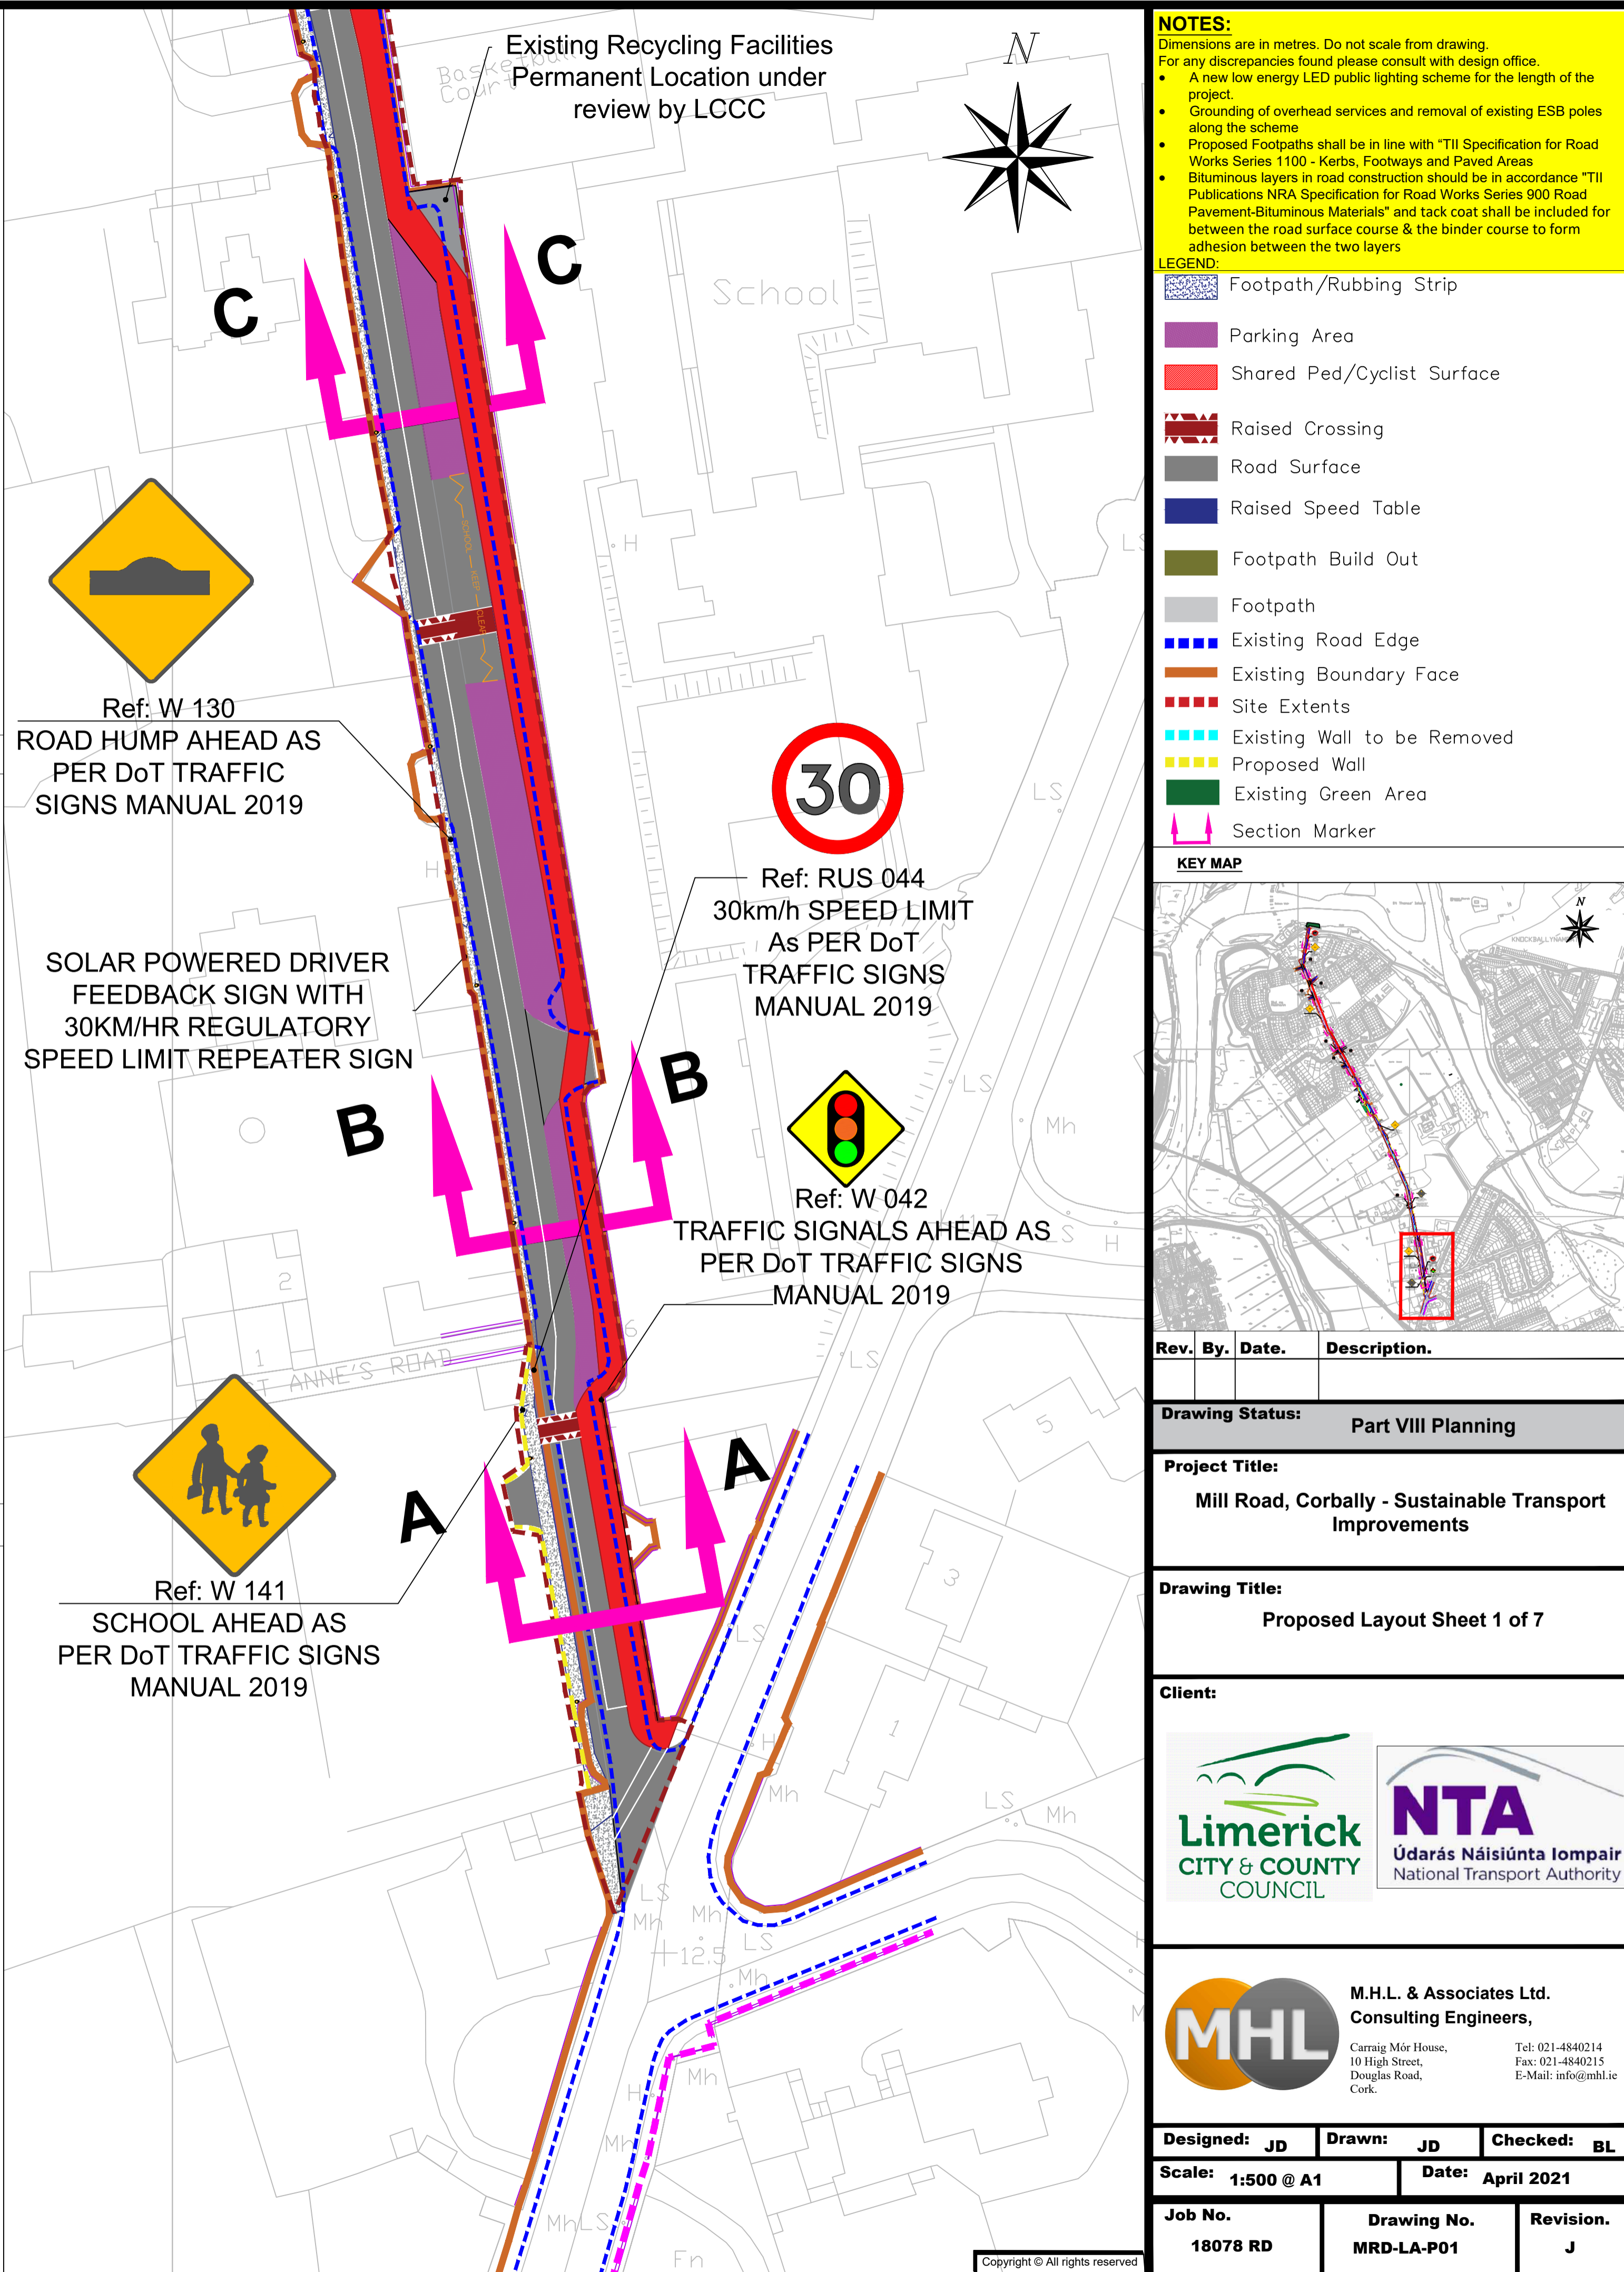

NOTES:
Dimensions are in metres. Do not scale from drawing.
For any discrepancies found please consult with design office.

- A new low energy LED public lighting scheme for the length of the project.
- Grounding of overhead services and removal of existing ESB poles along the scheme.
- Proposed Footpaths shall be in line with "TII Specification for Road Works Series 1100 - Kerbs, Footways and Paved Areas"
- Bituminous layers in road construction should be in accordance "TII Publications NRA Specification for Road Works Series 900 Road Pavement-Bituminous Materials" and tack coat shall be included for between the road surface course & the binder course to form adhesion between the two layers

- LEGEND:**
- Footpath/Rubbing Strip
 - Parking Area
 - Shared Ped/Cyclist Surface
 - Raised Crossing
 - Road Surface
 - Raised Speed Table
 - Footpath Build Out
 - Footpath
 - Existing Road Edge
 - Existing Boundary Face
 - Site Extents
 - Existing Wall to be Removed
 - Proposed Wall
 - Existing Green Area
 - Section Marker

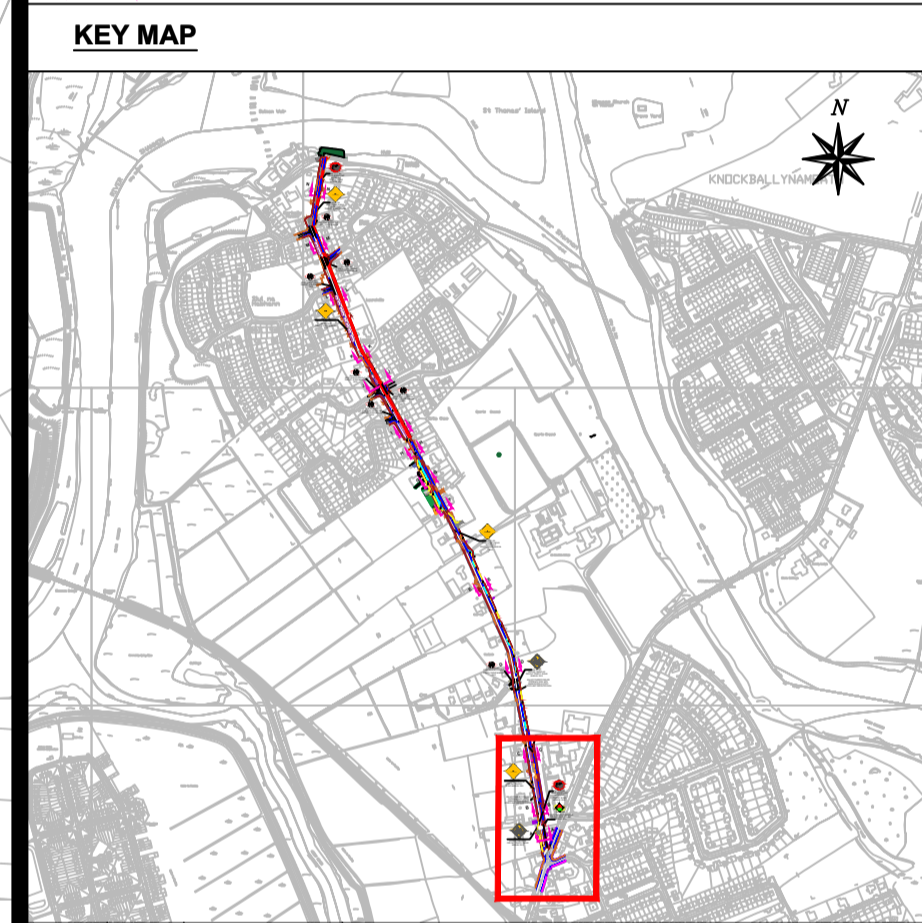

Rev.	By.	Date.	Description.

Drawing Status: Part VIII Planning

Project Title: Mill Road, Corbally - Sustainable Transport Improvements

Drawing Title: Proposed Layout Sheet 1 of 7

Client:


Limerick CITY & COUNTY COUNCIL
NTA Údarás Náisiúnta Iompair National Transport Authority

M.H.L. & Associates Ltd.
Consulting Engineers,
Carrig Mór House,
10 High Street,
Douglas Road,
Cork.
Tel: 021-4840214
Fax: 021-4840215
E-Mail: info@mhl.ie


Designed: JD	Drawn: JD	Checked: BL
--------------	-----------	-------------

Scale: 1:500 @ A1 Date: April 2021


Job No. 18078 RD	Drawing No. MRD-LA-P01	Revision. J
------------------	------------------------	-------------

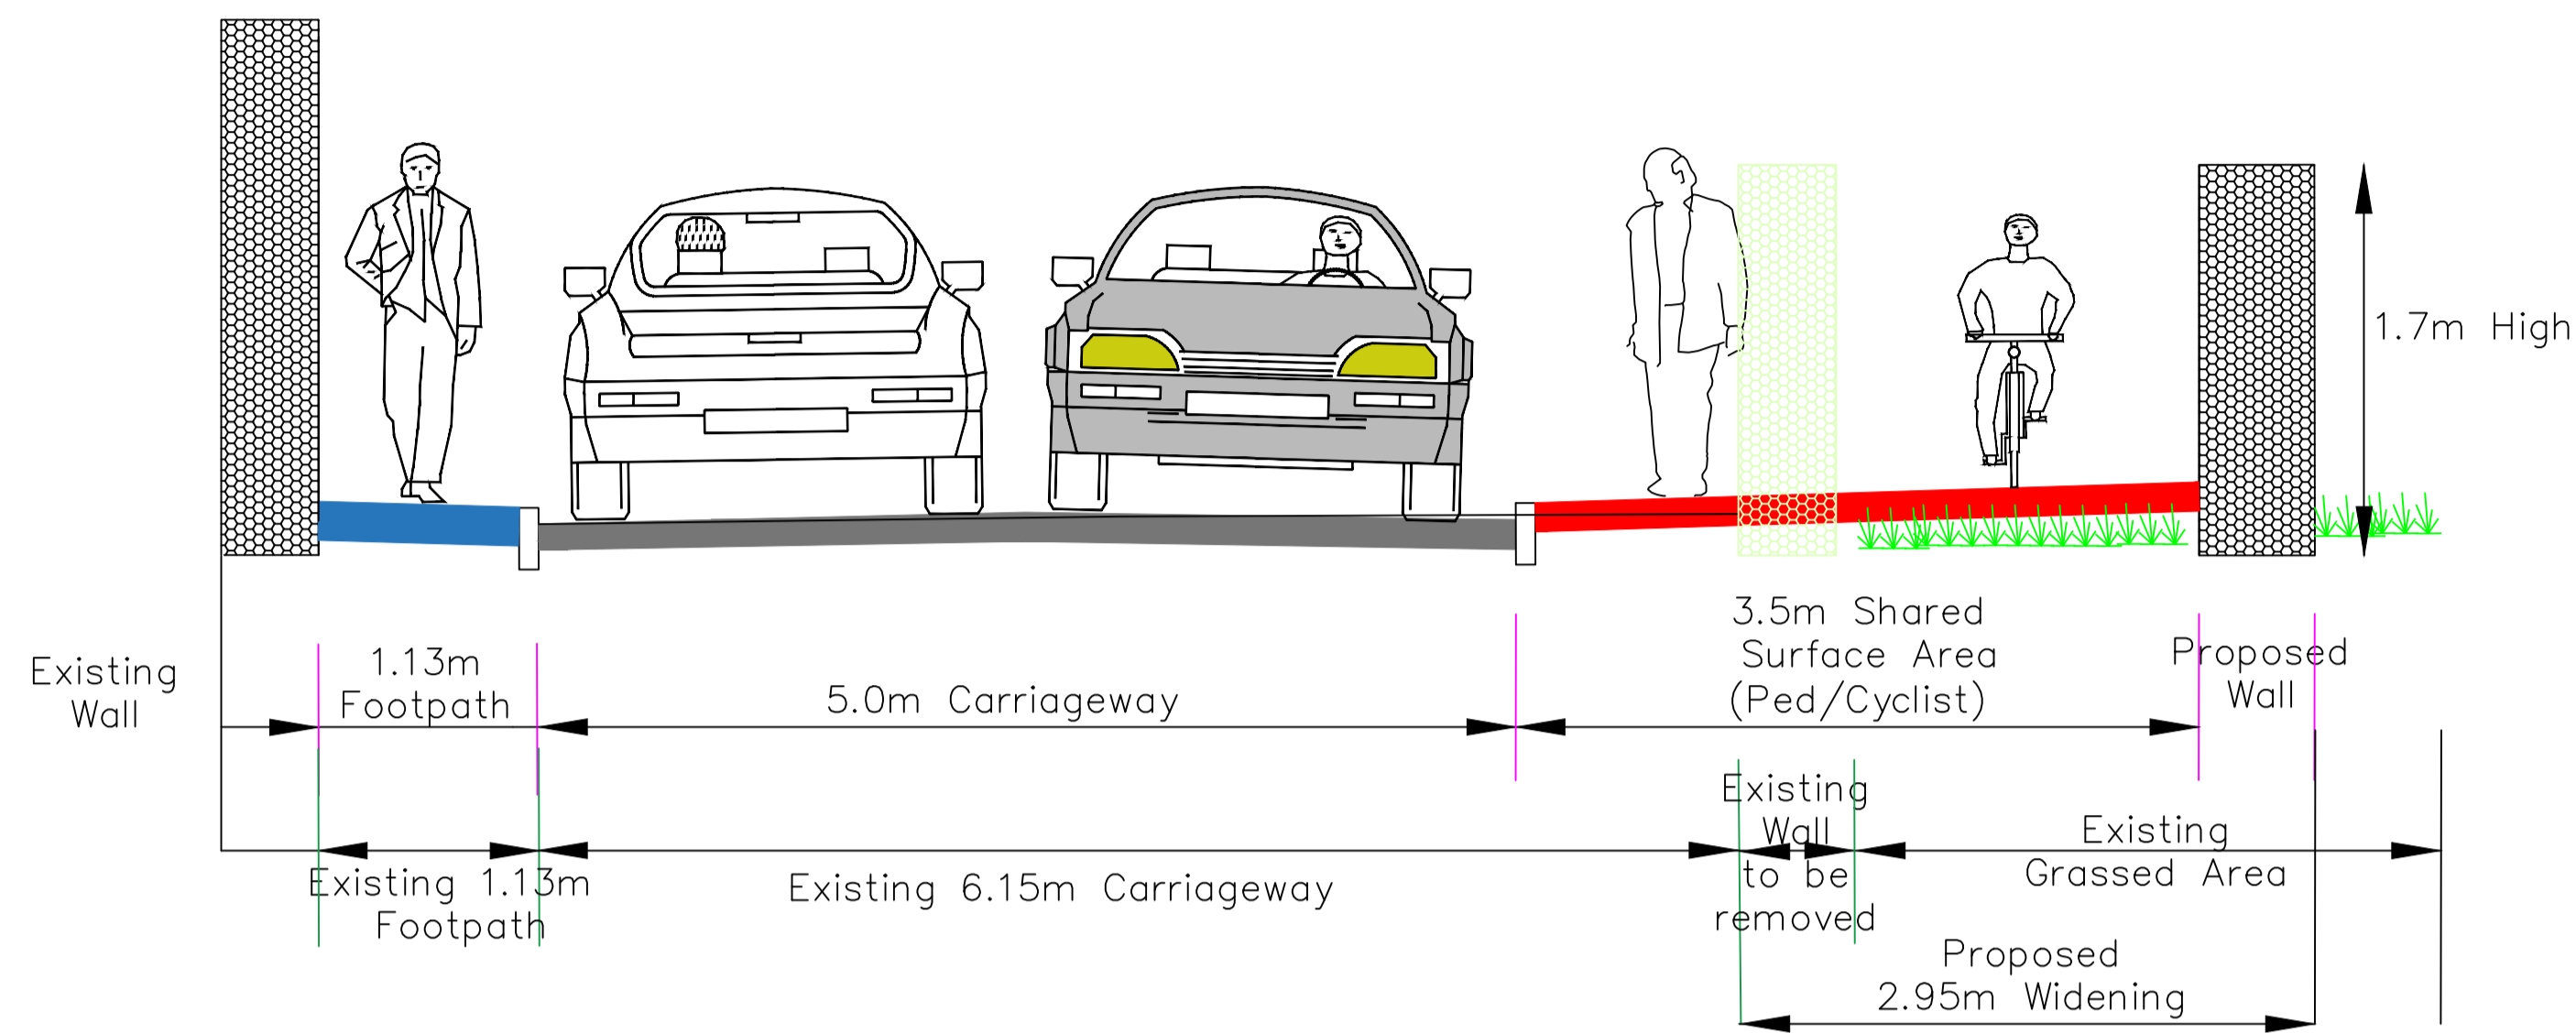

Proposed Section D-D

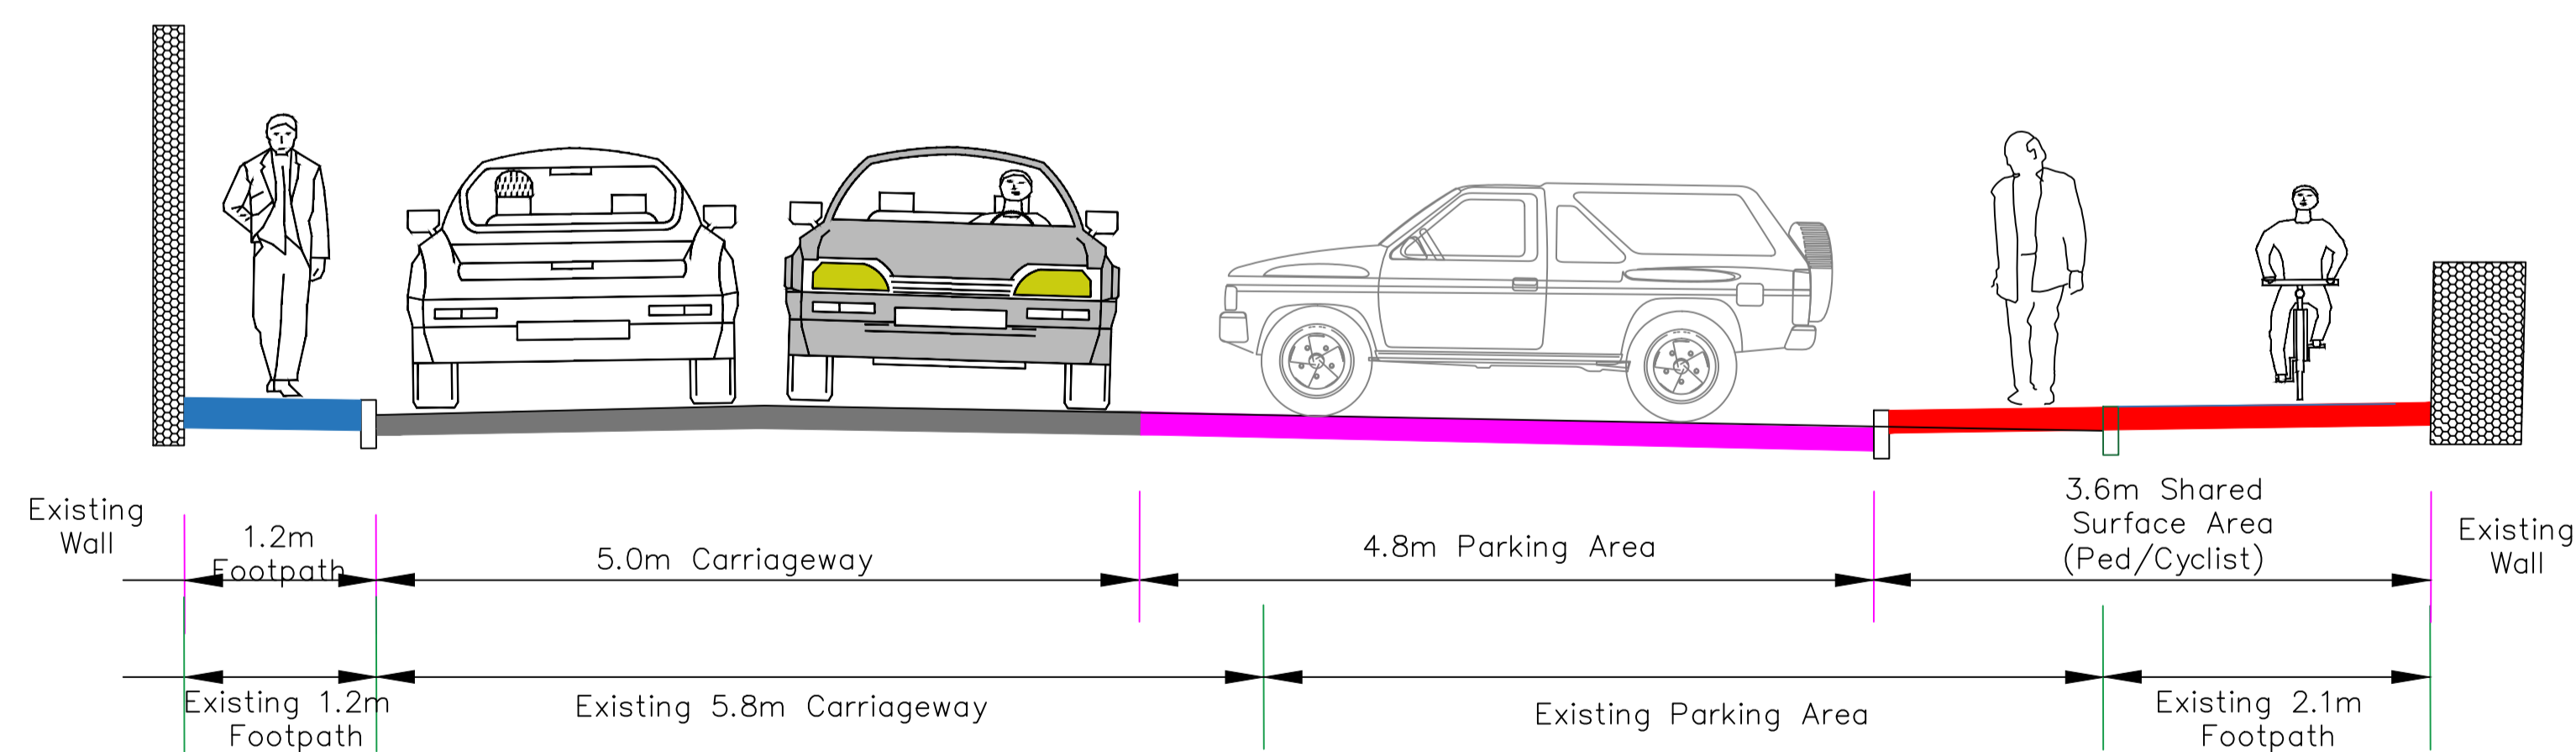


Proposed Section C-C

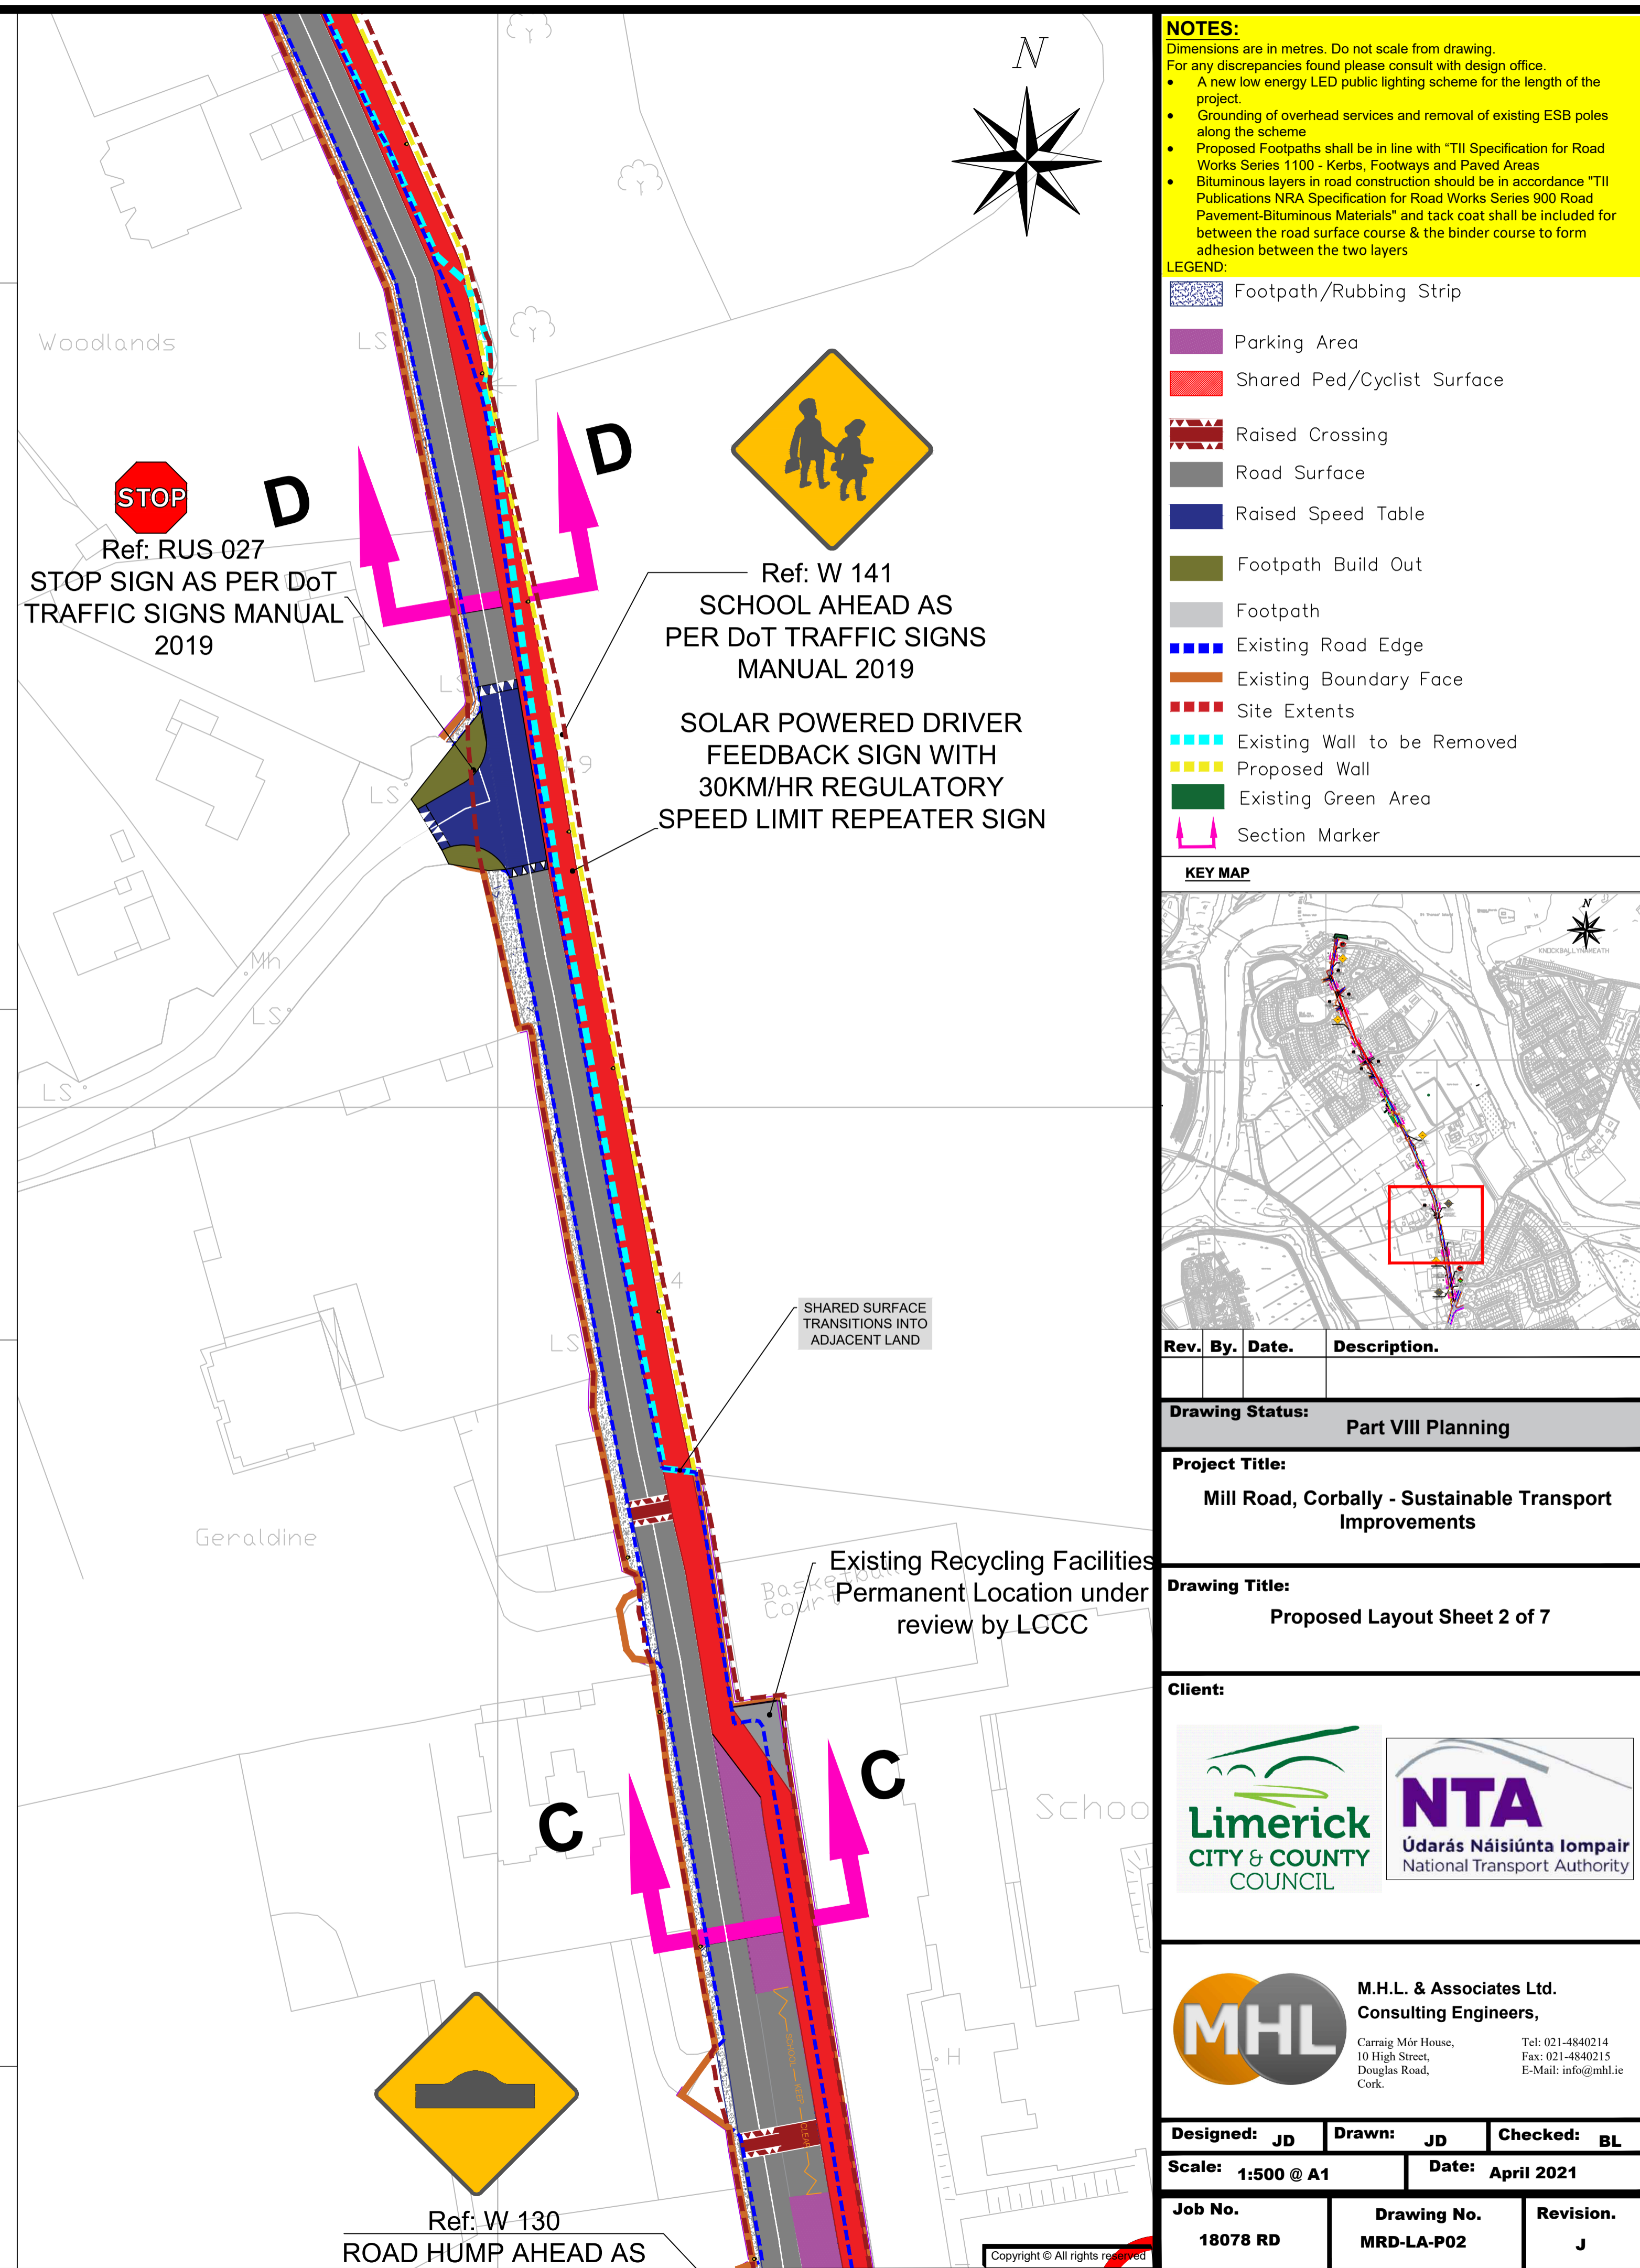

NOTES:
Dimensions are in metres. Do not scale from drawing.
For any discrepancies found please consult with design office.

- A new low energy LED public lighting scheme for the length of the project.
- Grounding of overhead services and removal of existing ESB poles along the scheme
- Proposed Footpaths shall be in line with "TII Specification for Road Works Series 1100 - Kerbs, Footways and Paved Areas"
- Bituminous layers in road construction should be in accordance "TII Publications NRA Specification for Road Works Series 900 Road Pavement-Bituminous Materials" and tack coat shall be included for between the road surface course & the binder course to form adhesion between the two layers

- LEGEND:**
- Footpath/Rubbing Strip
 - Parking Area
 - Shared Ped/Cyclist Surface
 - Raised Crossing
 - Road Surface
 - Raised Speed Table
 - Footpath Build Out
 - Footpath
 - Existing Road Edge
 - Existing Boundary Face
 - Site Extents
 - Existing Wall to be Removed
 - Proposed Wall
 - Existing Green Area
 - Section Marker

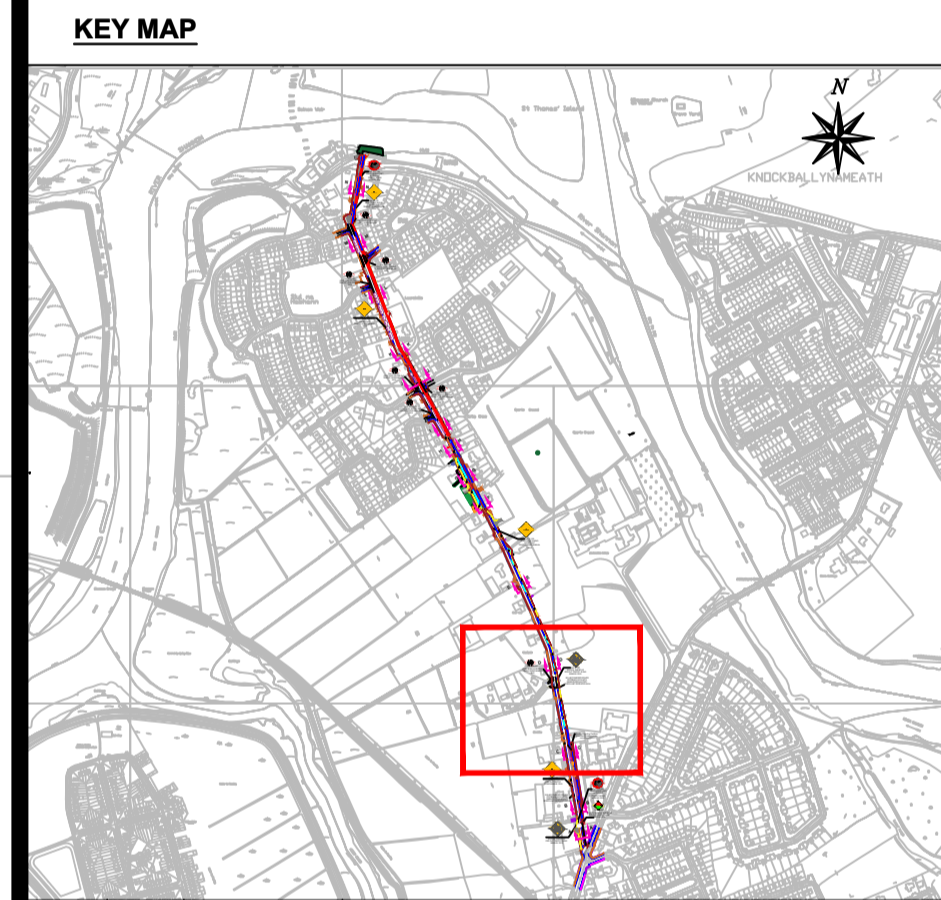

Rev.	By.	Date.	Description.

Drawing Status: Part VIII Planning

Project Title: Mill Road, Corbally - Sustainable Transport Improvements

Drawing Title: Proposed Layout Sheet 2 of 7

Client:

Limerick CITY & COUNTY COUNCIL

NTA Údarás Náisiúnta Iompair National Transport Authority

M.H.L. & Associates Ltd.
Consulting Engineers,
Carrig Mór House,
10 High Street,
Douglas Road,
Cork.
Tel: 021-4840214
Fax: 021-4840215
E-Mail: info@mhl.ie


Designed: JD	Drawn: JD	Checked: BL
Scale: 1:500 @ A1	Date: April 2021	

Job No. 18078 RD	Drawing No. MRD-LA-P02	Revision. J
---------------------	---------------------------	----------------

NOTES:
 Dimensions are in metres. Do not scale from drawing.
 For any discrepancies found please consult with design office.

- A new low energy LED public lighting scheme for the length of the project.
- Grounding of overhead services and removal of existing ESB poles along the scheme
- Proposed Footpaths shall be in line with "TII Specification for Road Works Series 1100 - Kerbs, Footways and Paved Areas
- Bituminous layers in road construction should be in accordance "TII Publications NRA Specification for Road Works Series 900 Road Pavement-Bituminous Materials" and tack coat shall be included for between the road surface course & the binder course to form adhesion between the two layers

- LEGEND:**
- Footpath/Rubbing Strip
 - Parking Area
 - Shared Ped/Cyclist Surface
 - Raised Crossing
 - Road Surface
 - Raised Speed Table
 - Footpath Build Out
 - Footpath
 - Existing Road Edge
 - Existing Boundary Face
 - Site Extents
 - Existing Wall to be Removed
 - Proposed Wall
 - Existing Green Area
 - Section Marker

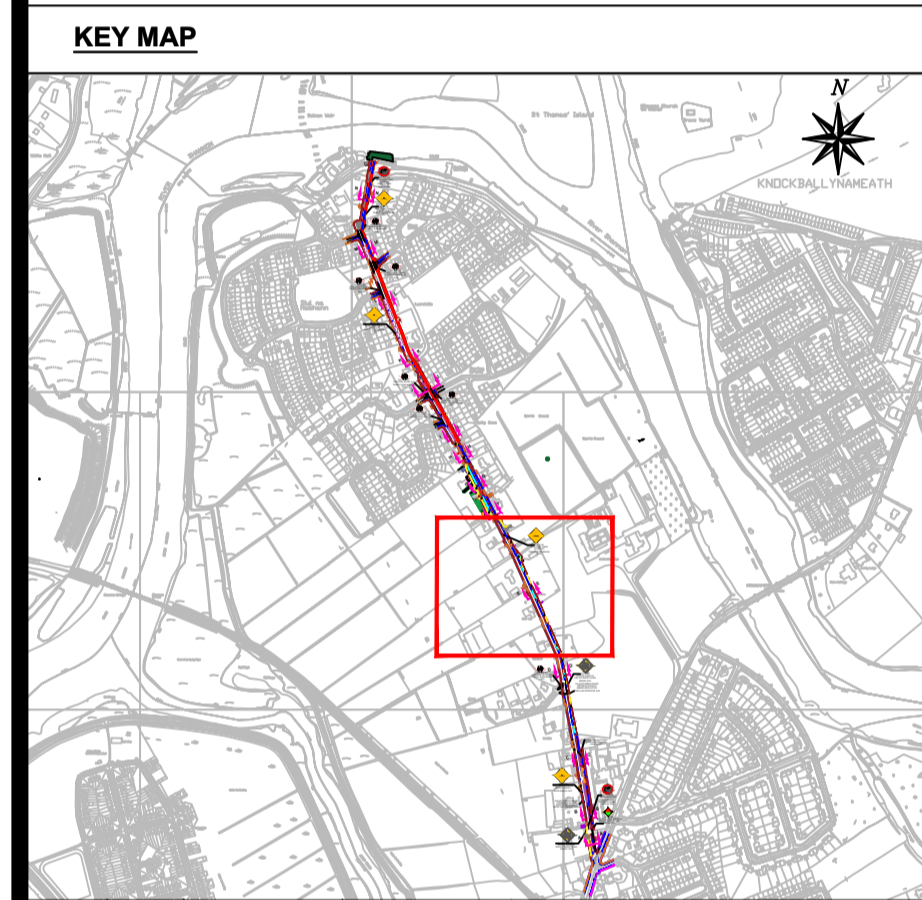

Rev.	By.	Date.	Description.

Drawing Status: Part VIII Planning

Project Title: Mill Road, Corbally - Sustainable Transport Improvements


Drawing Title: Proposed Layout Sheet 3 of 7

Client:


M.H.L. & Associates Ltd.
 Consulting Engineers,
 Carrig Mór House,
 10 High Street,
 Douglas Road,
 Cork.
 Tel: 021-4840214
 Fax: 021-4840215
 E-Mail: info@mhl.ie

Designed: JD	Drawn: JD	Checked: BL
Scale: 1:500 @ A1	Date: April 2021	

Job No. 18078 RD	Drawing No. MRD-LA-P03	Revision. J
---------------------	---------------------------	----------------

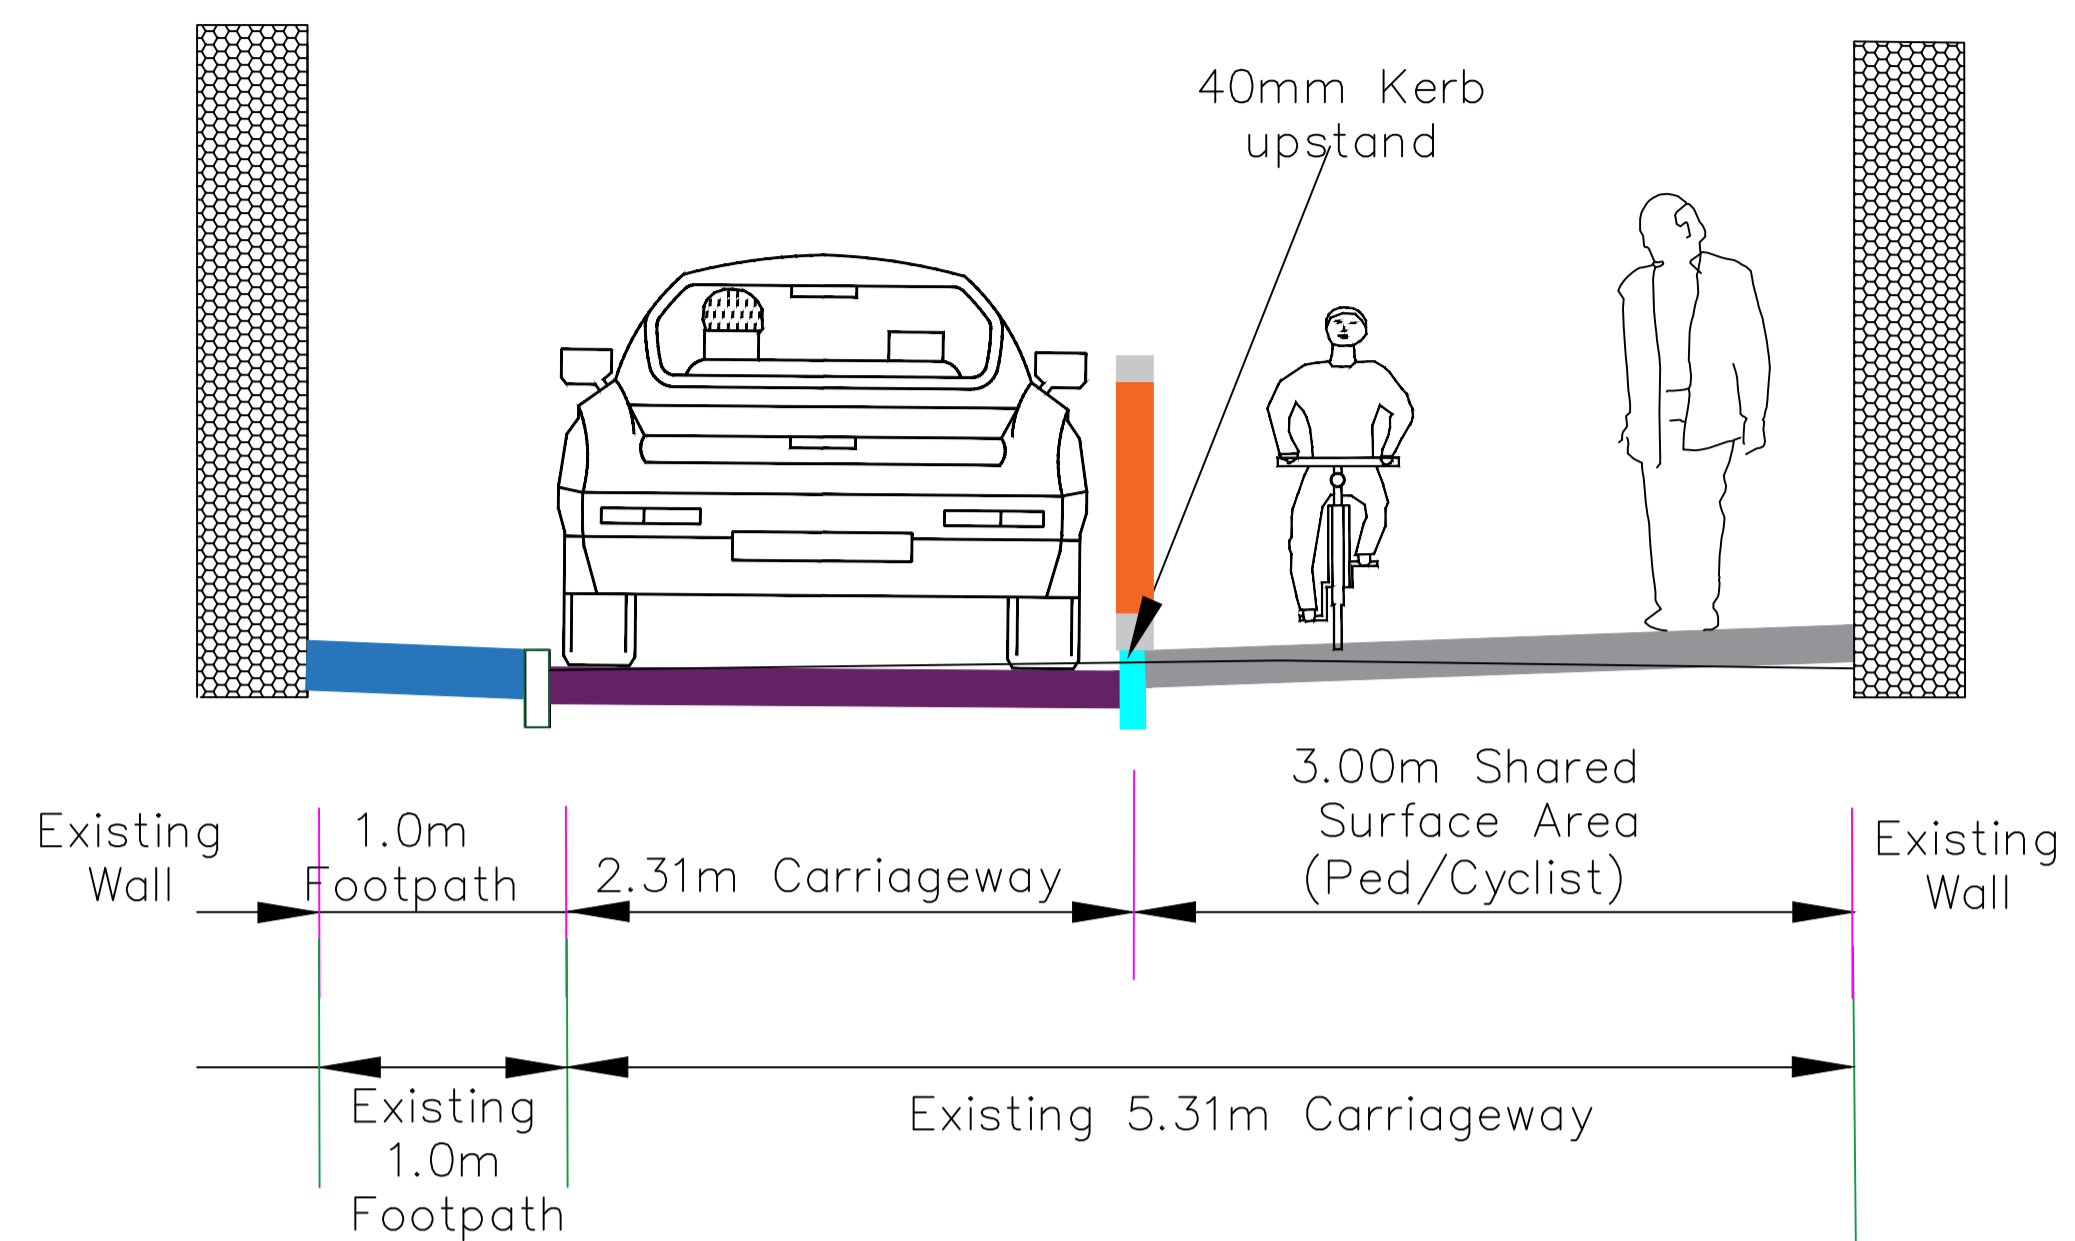


Proposed Section F-F

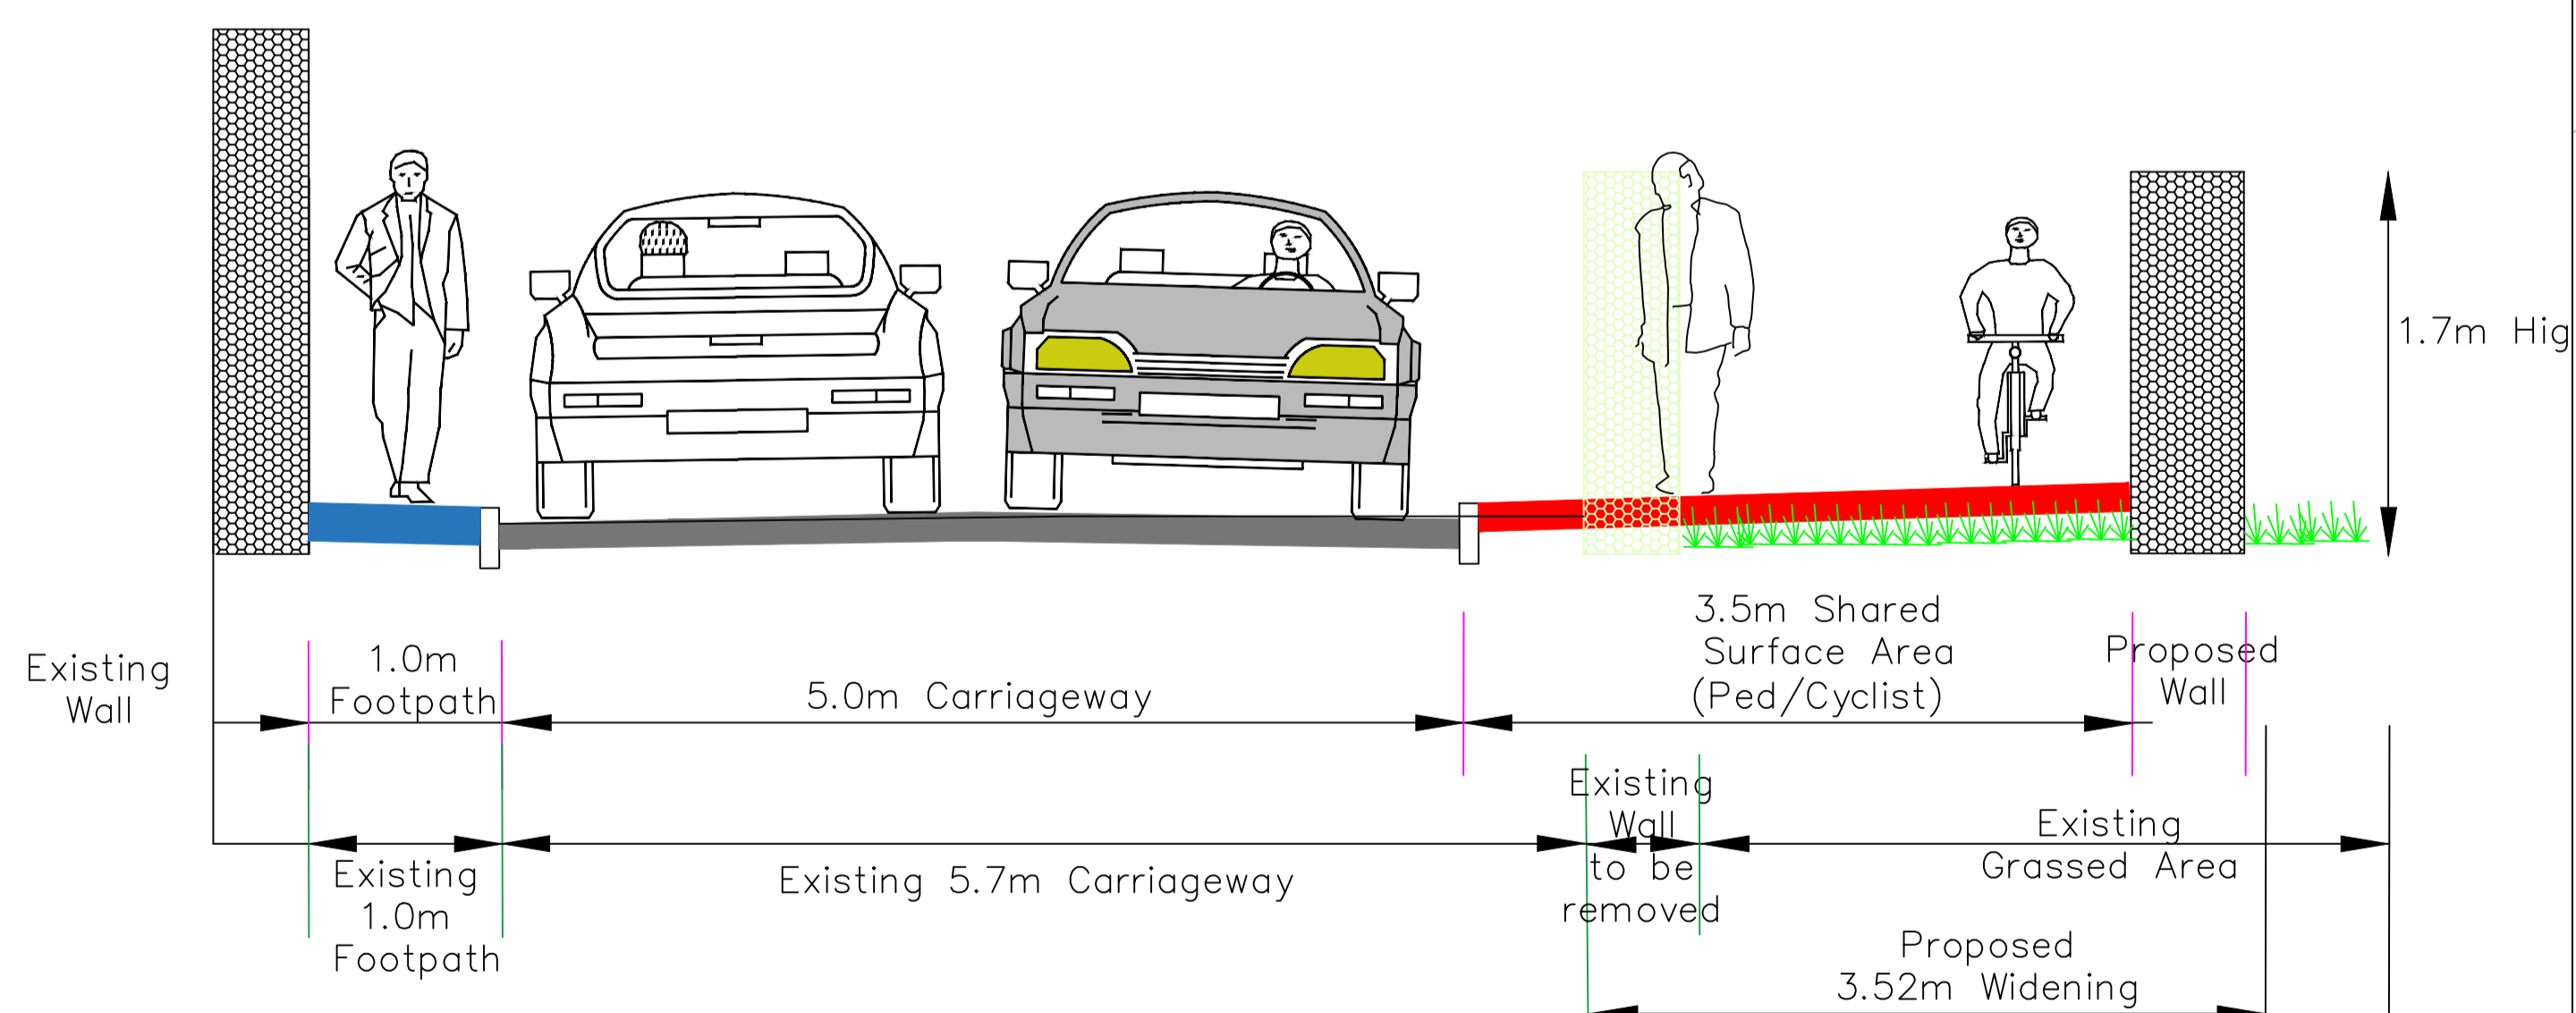


Proposed Section E-E




Copyright © All rights reserved

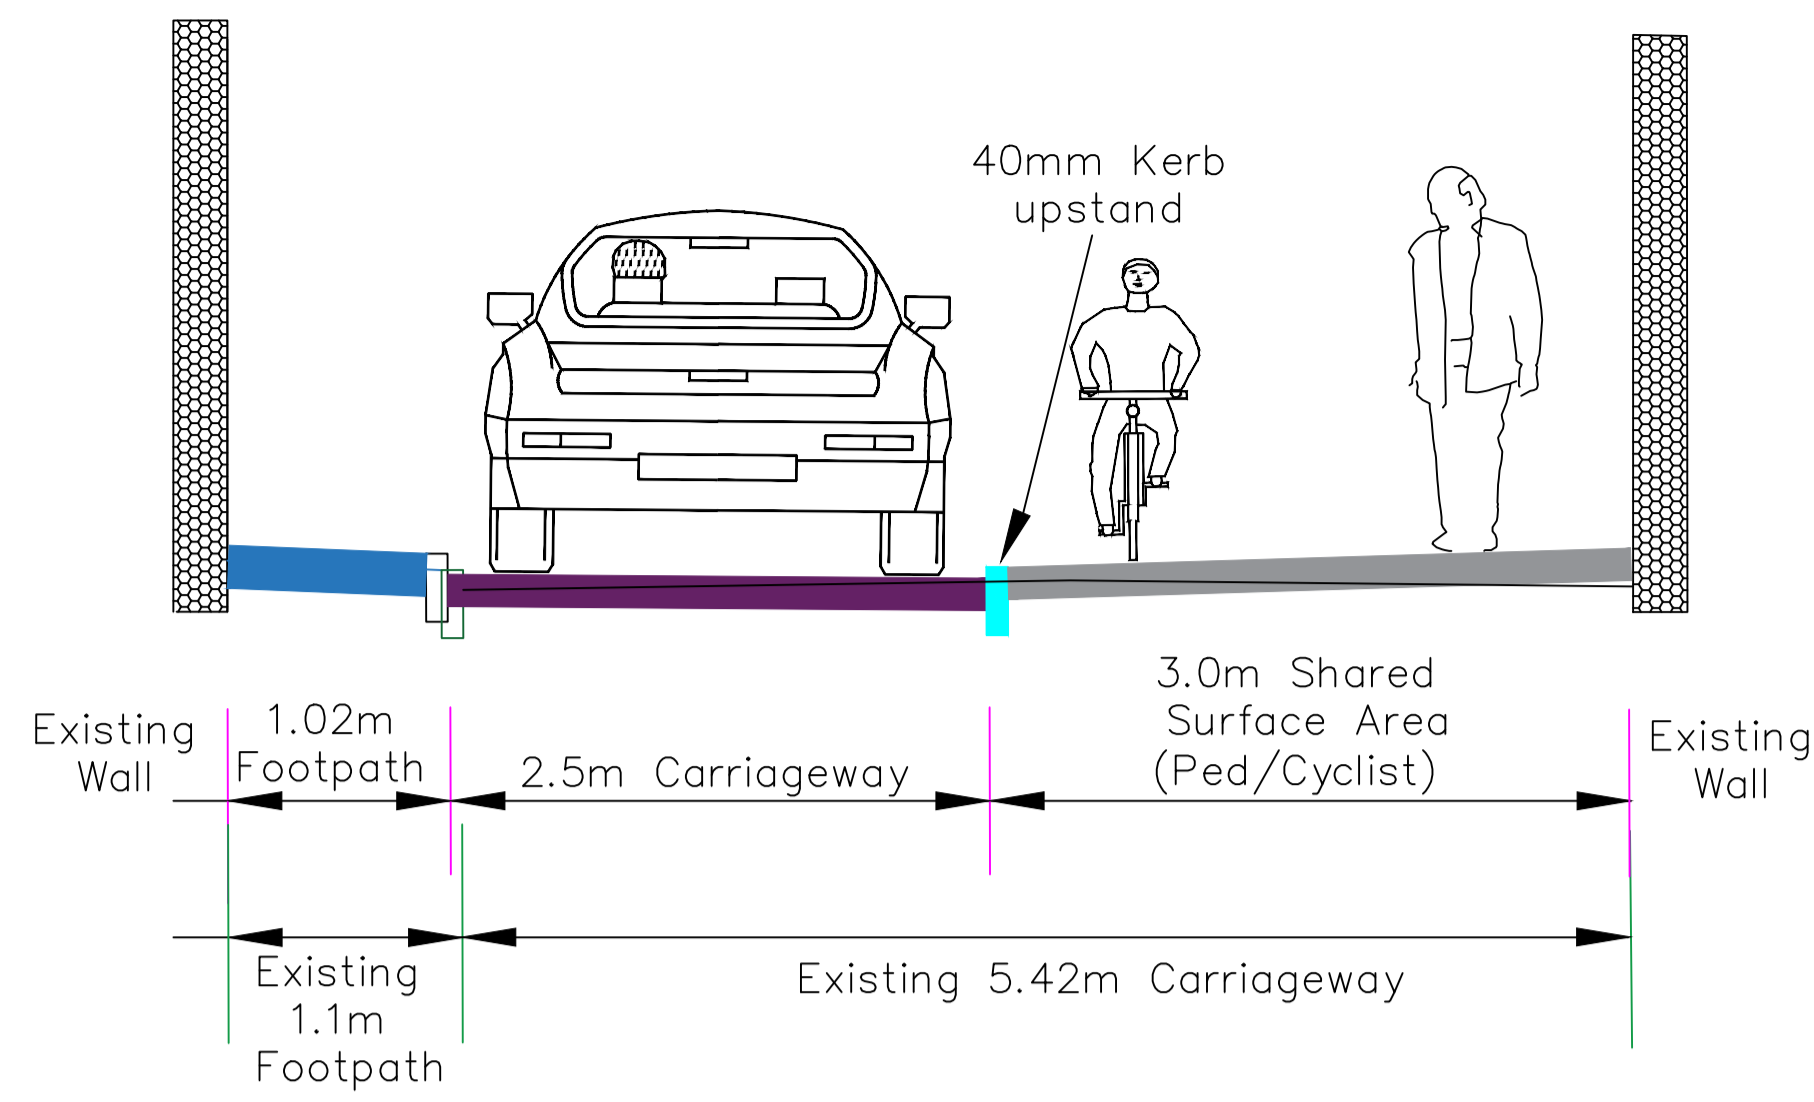


Proposed Section H-H

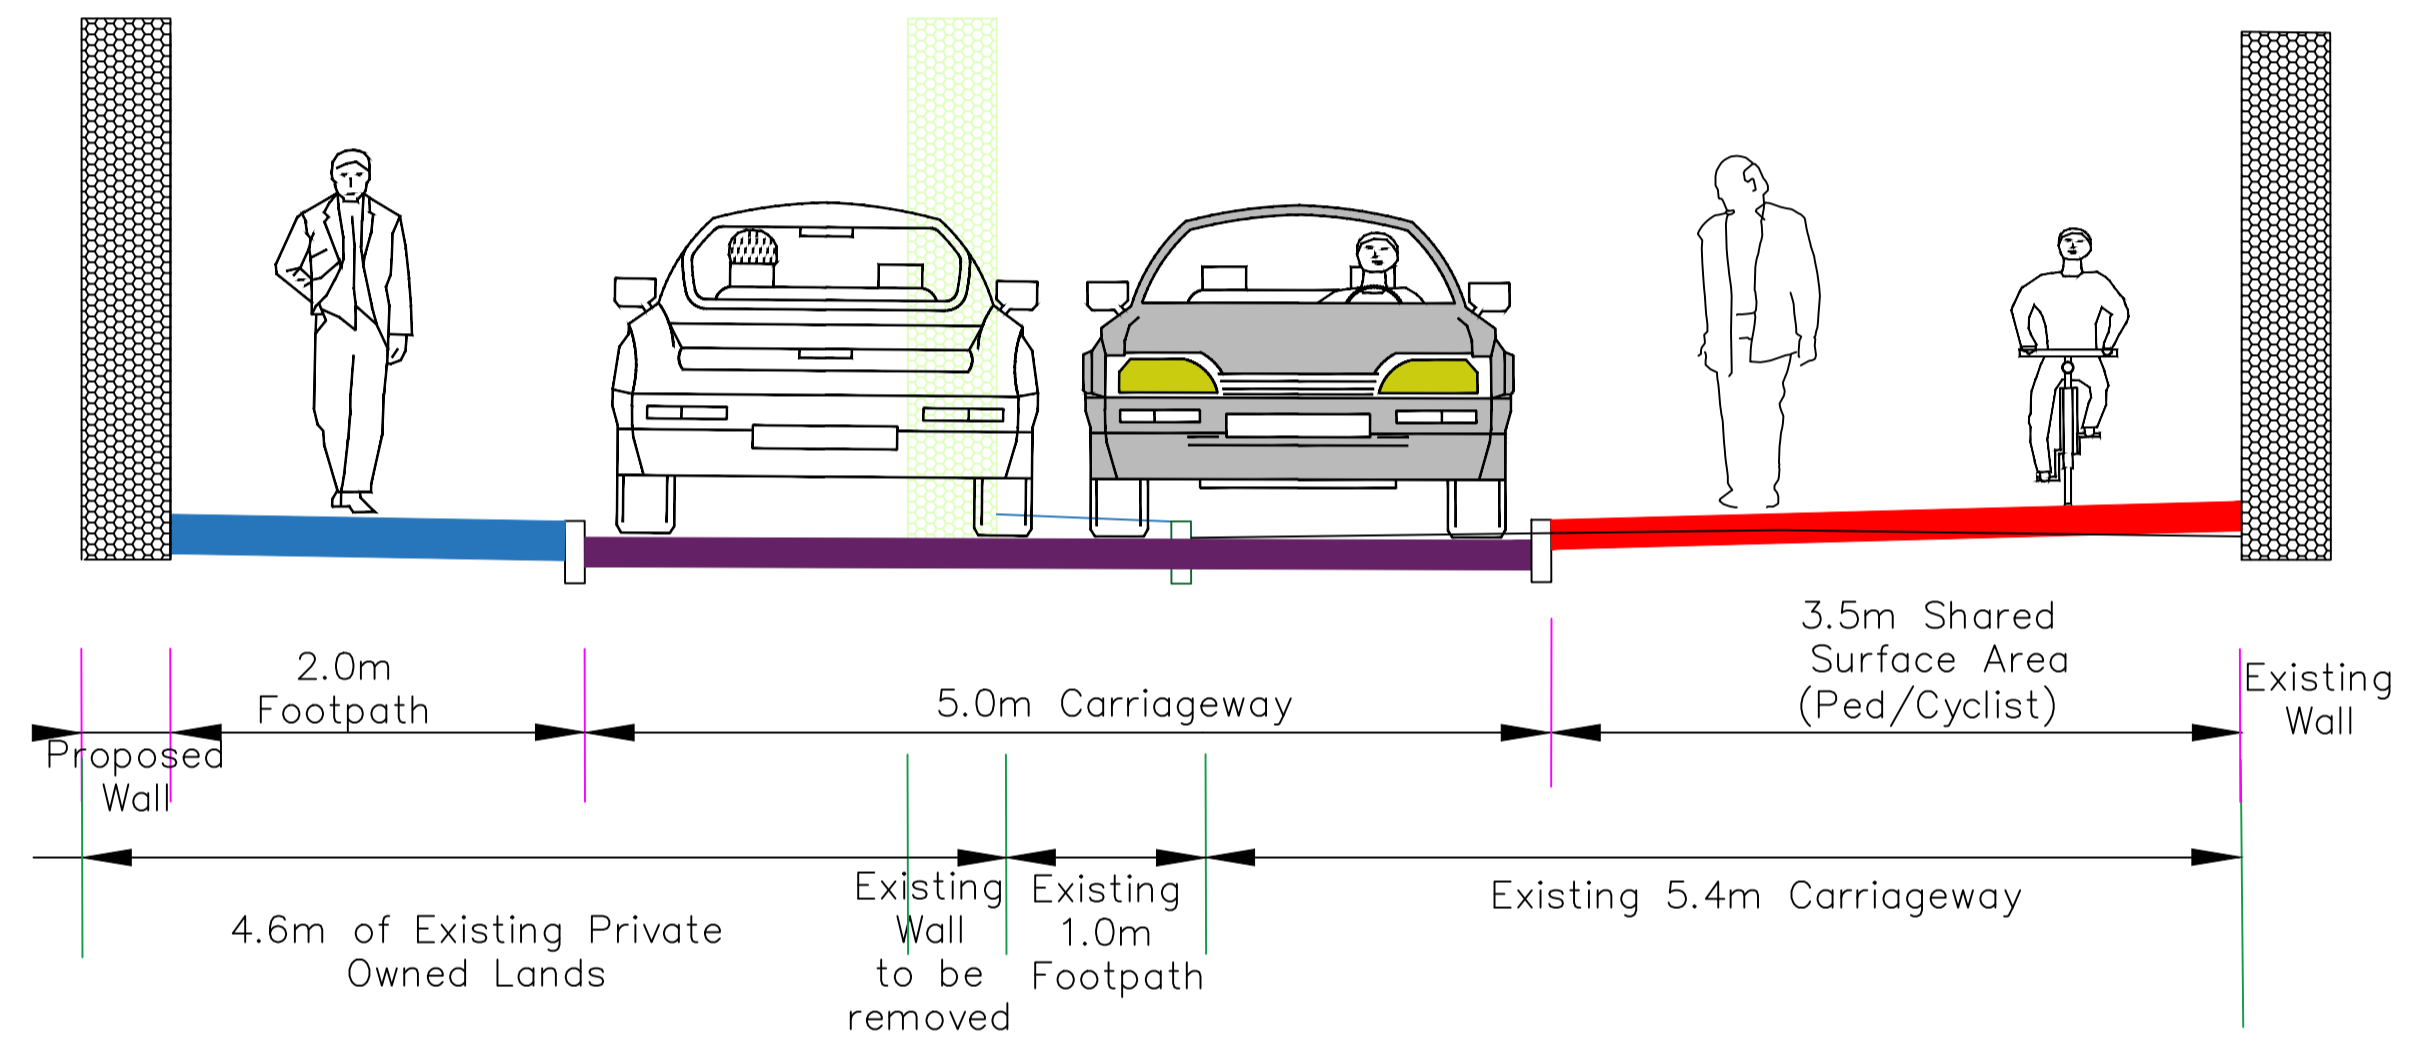

Proposed Section (G-G)

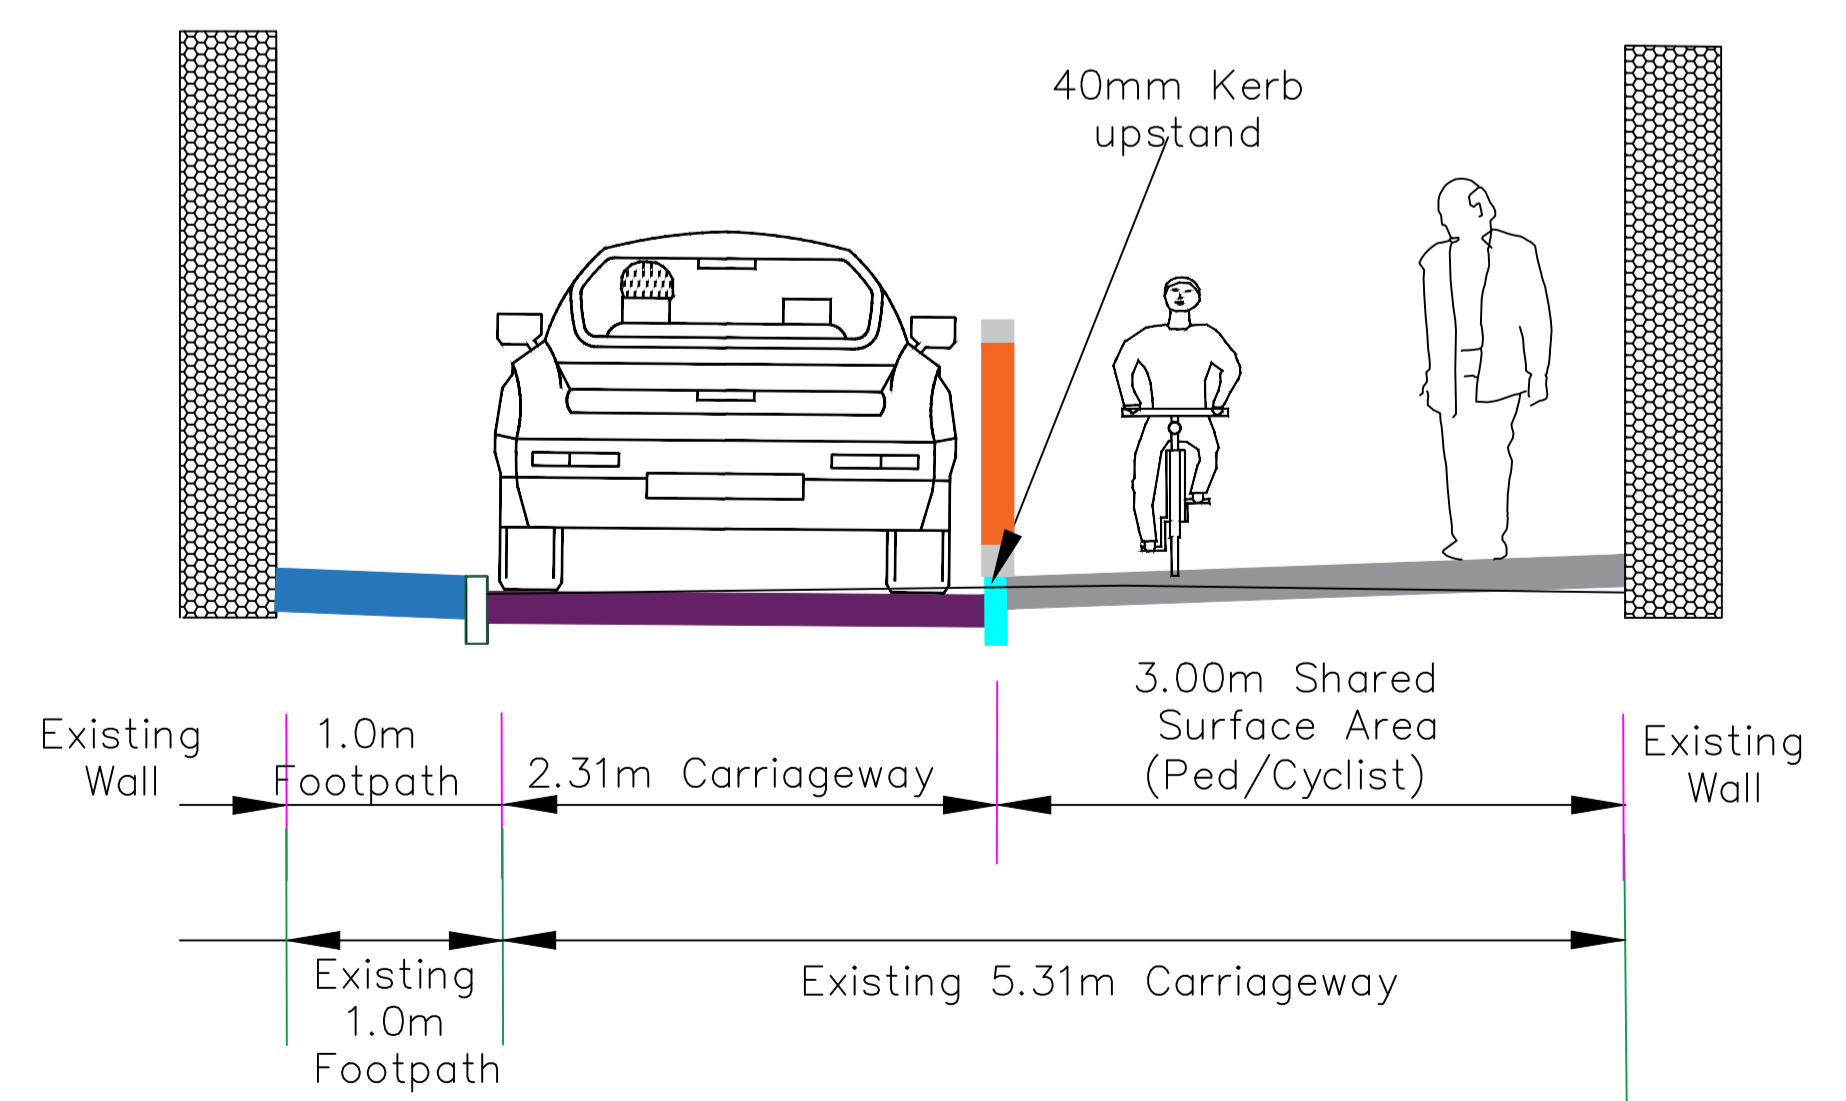


Proposed Section F-F

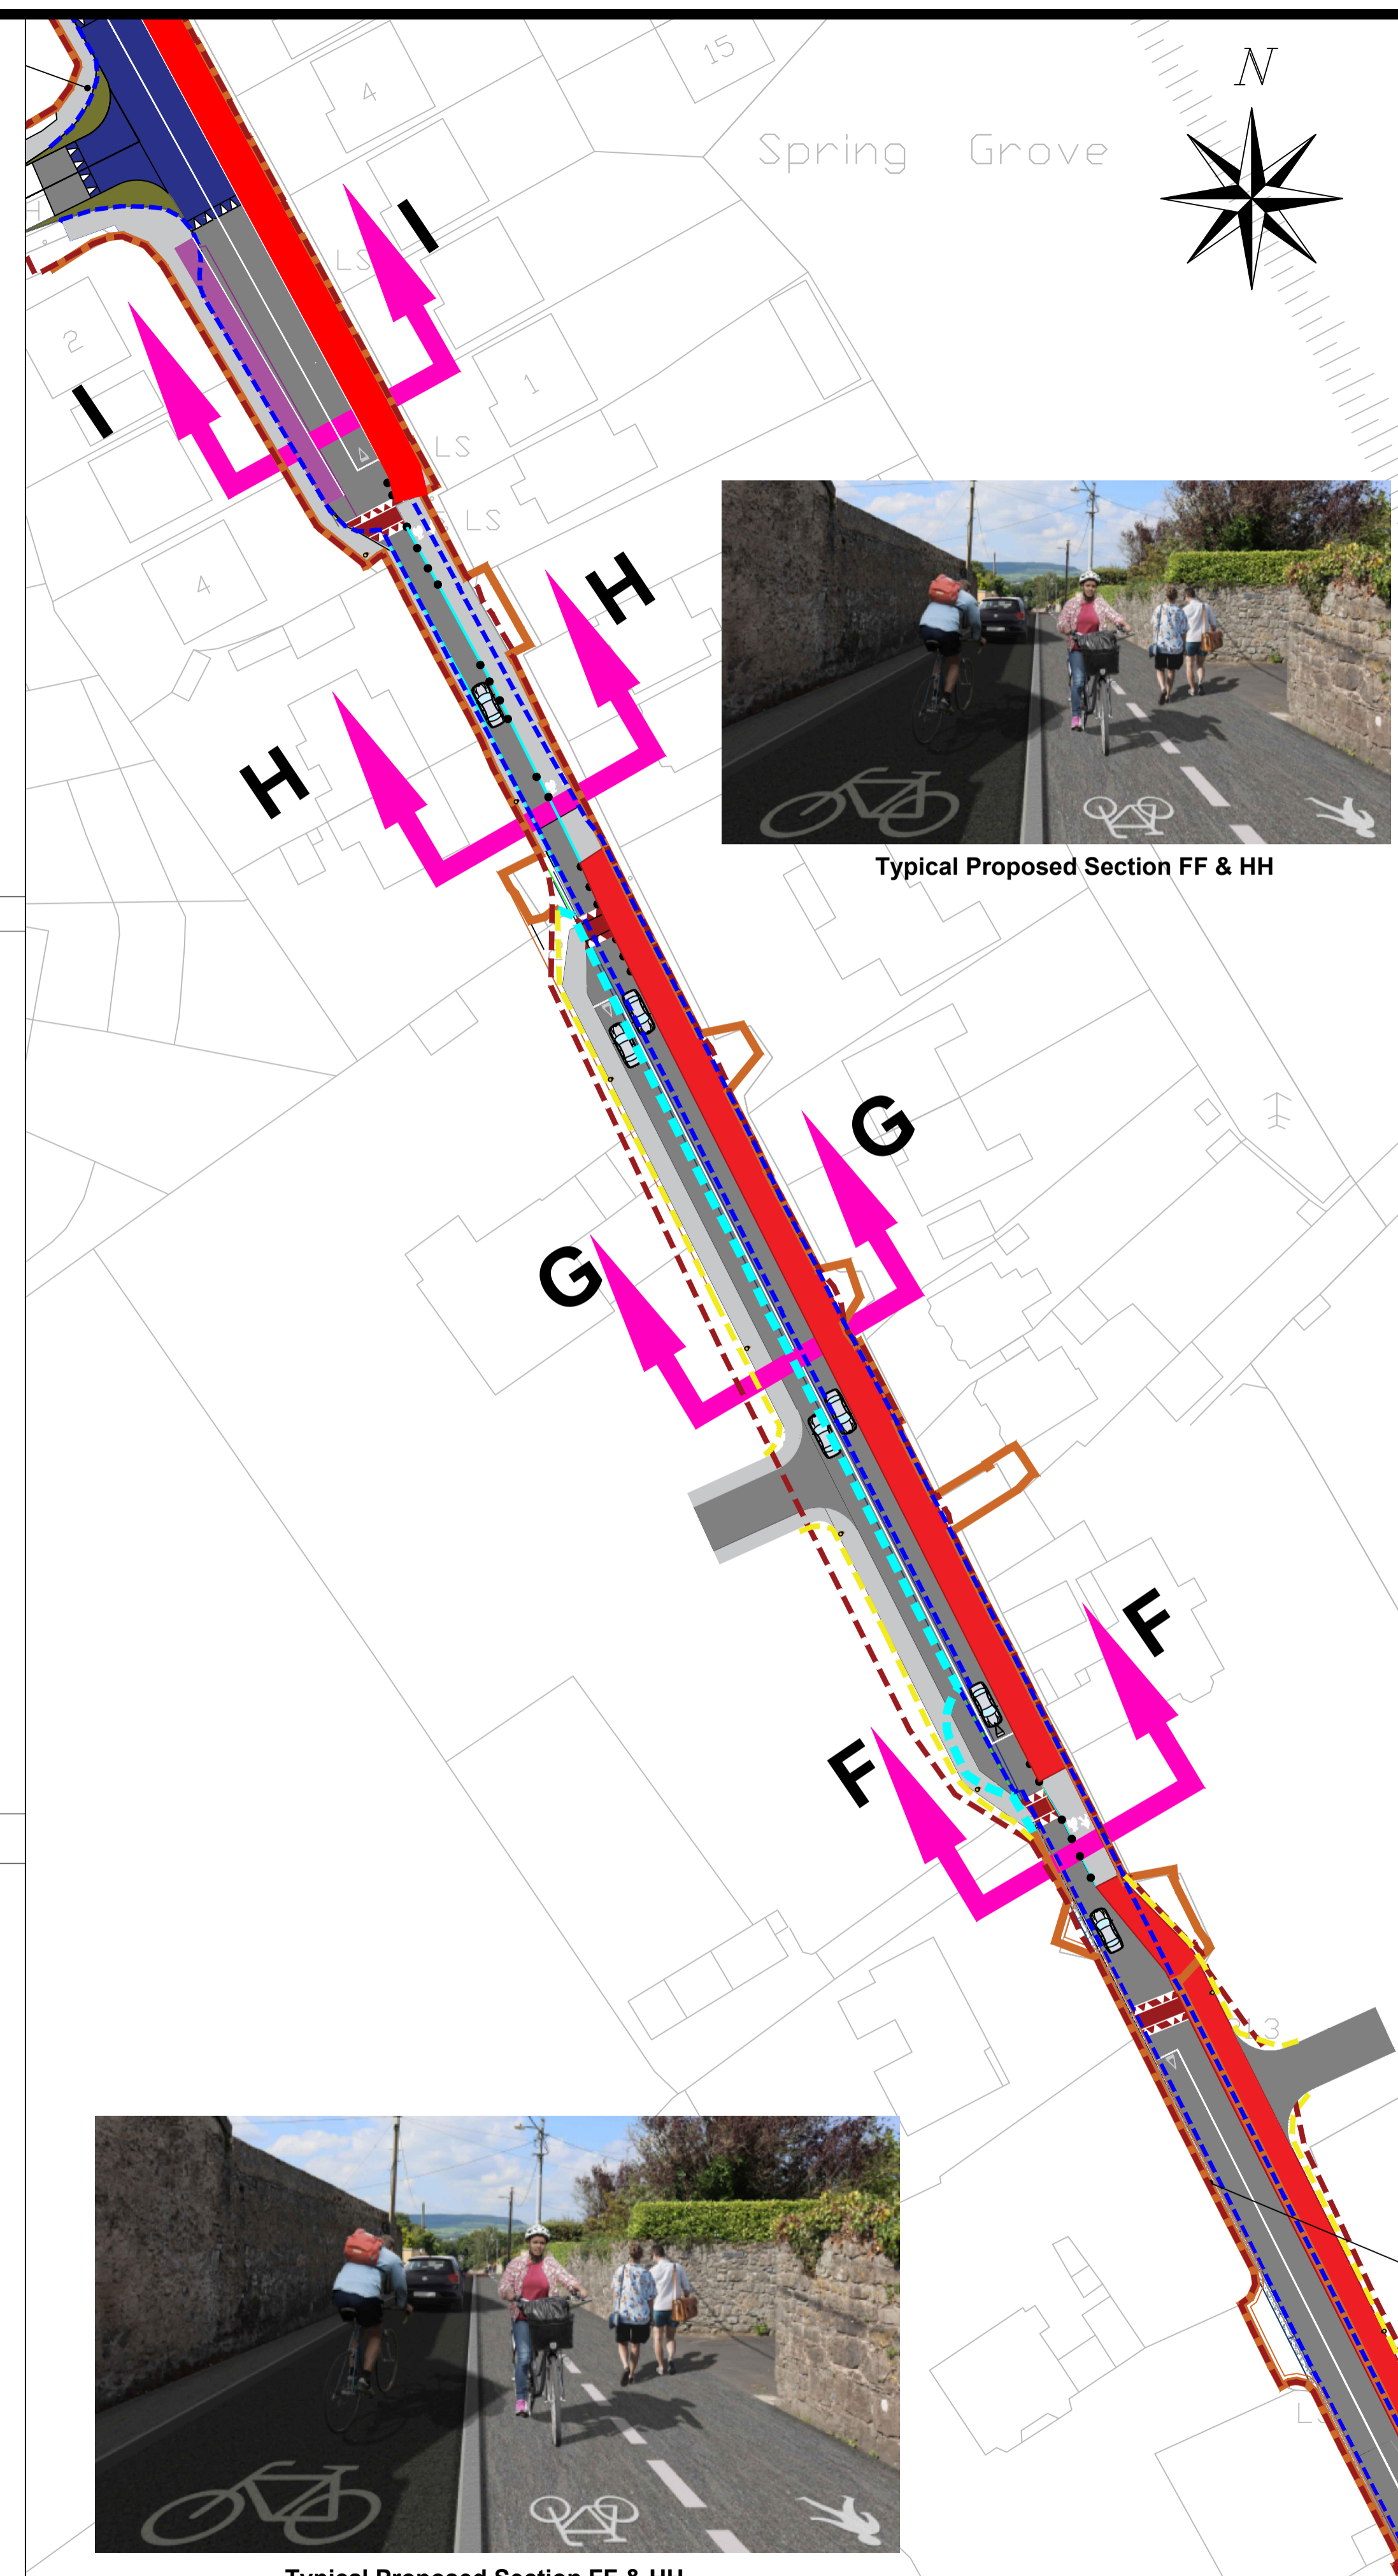

Typical Proposed Section FF & HH

NOTES:
 Dimensions are in metres. Do not scale from drawing.
 For any discrepancies found please consult with design office.
 • A new low energy LED public lighting scheme for the length of the project.
 • Grounding of overhead services and removal of existing ESB poles along the scheme.
 • Proposed Footpaths shall be in line with "TII Specification for Road Works Series 1100 - Kerbs, Footways and Paved Areas"
 • Bituminous layers in road construction should be in accordance "TII Publications NRA Specification for Road Works Series 900 Road Pavement-Bituminous Materials" and tack coat shall be included for between the road surface course & the binder course to form adhesion between the two layers

- LEGEND:**
- Footpath/Rubbing Strip
 - Parking Area
 - Shared Ped/Cyclist Surface
 - Raised Crossing
 - Road Surface
 - Raised Speed Table
 - Footpath Build Out
 - Footpath
 - Existing Road Edge
 - Existing Boundary Face
 - Site Extents
 - Existing Wall to be Removed
 - Proposed Wall
 - Existing Green Area
 - Section Marker

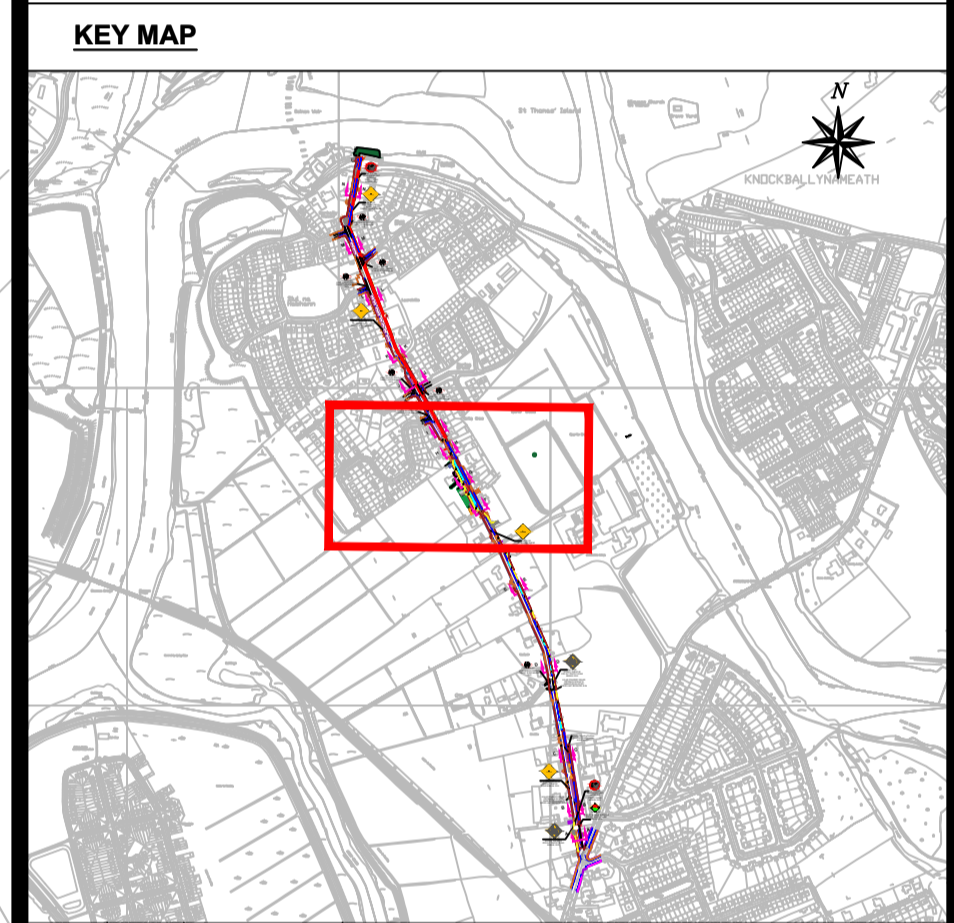

Rev.	By.	Date.	Description.

Drawing Status: Part VIII Planning

Project Title:
 Mill Road, Corbally - Sustainable Transport Improvements

Drawing Title:
 Proposed Layout Sheet 4 of 7

Client:


M.H.L. & Associates Ltd.
 Consulting Engineers,
 Carriga Mór House,
 10 High Street,
 Douglas Road,
 Cork.
 Tel: 021-4840214
 Fax: 021-4840215
 E-Mail: info@mhl.ie

Designed: JD	Drawn: JD	Checked: BL
--------------	-----------	-------------


Scale: 1:500 @ A1 Date: April 2021

Job No. 18078 RD	Drawing No. MRD-LA-P04	Revision. J
---------------------	---------------------------	----------------


Copyright © All rights reserved

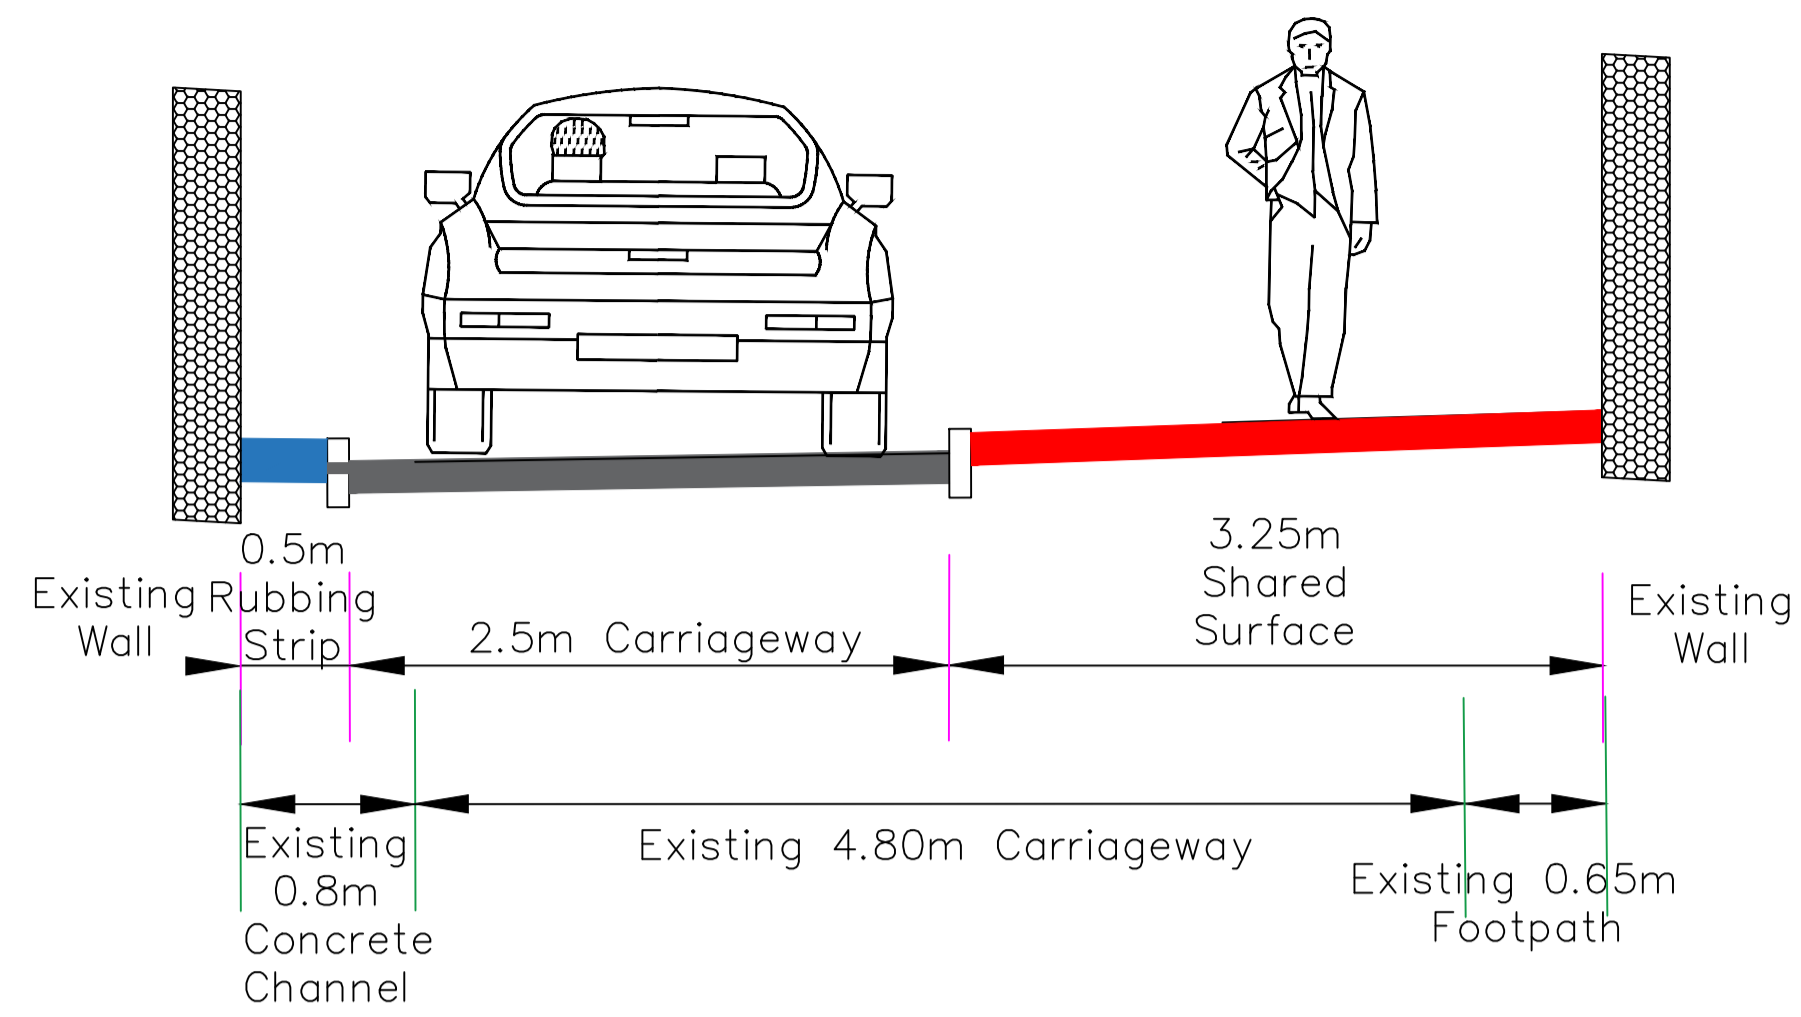


Proposed Section K-K

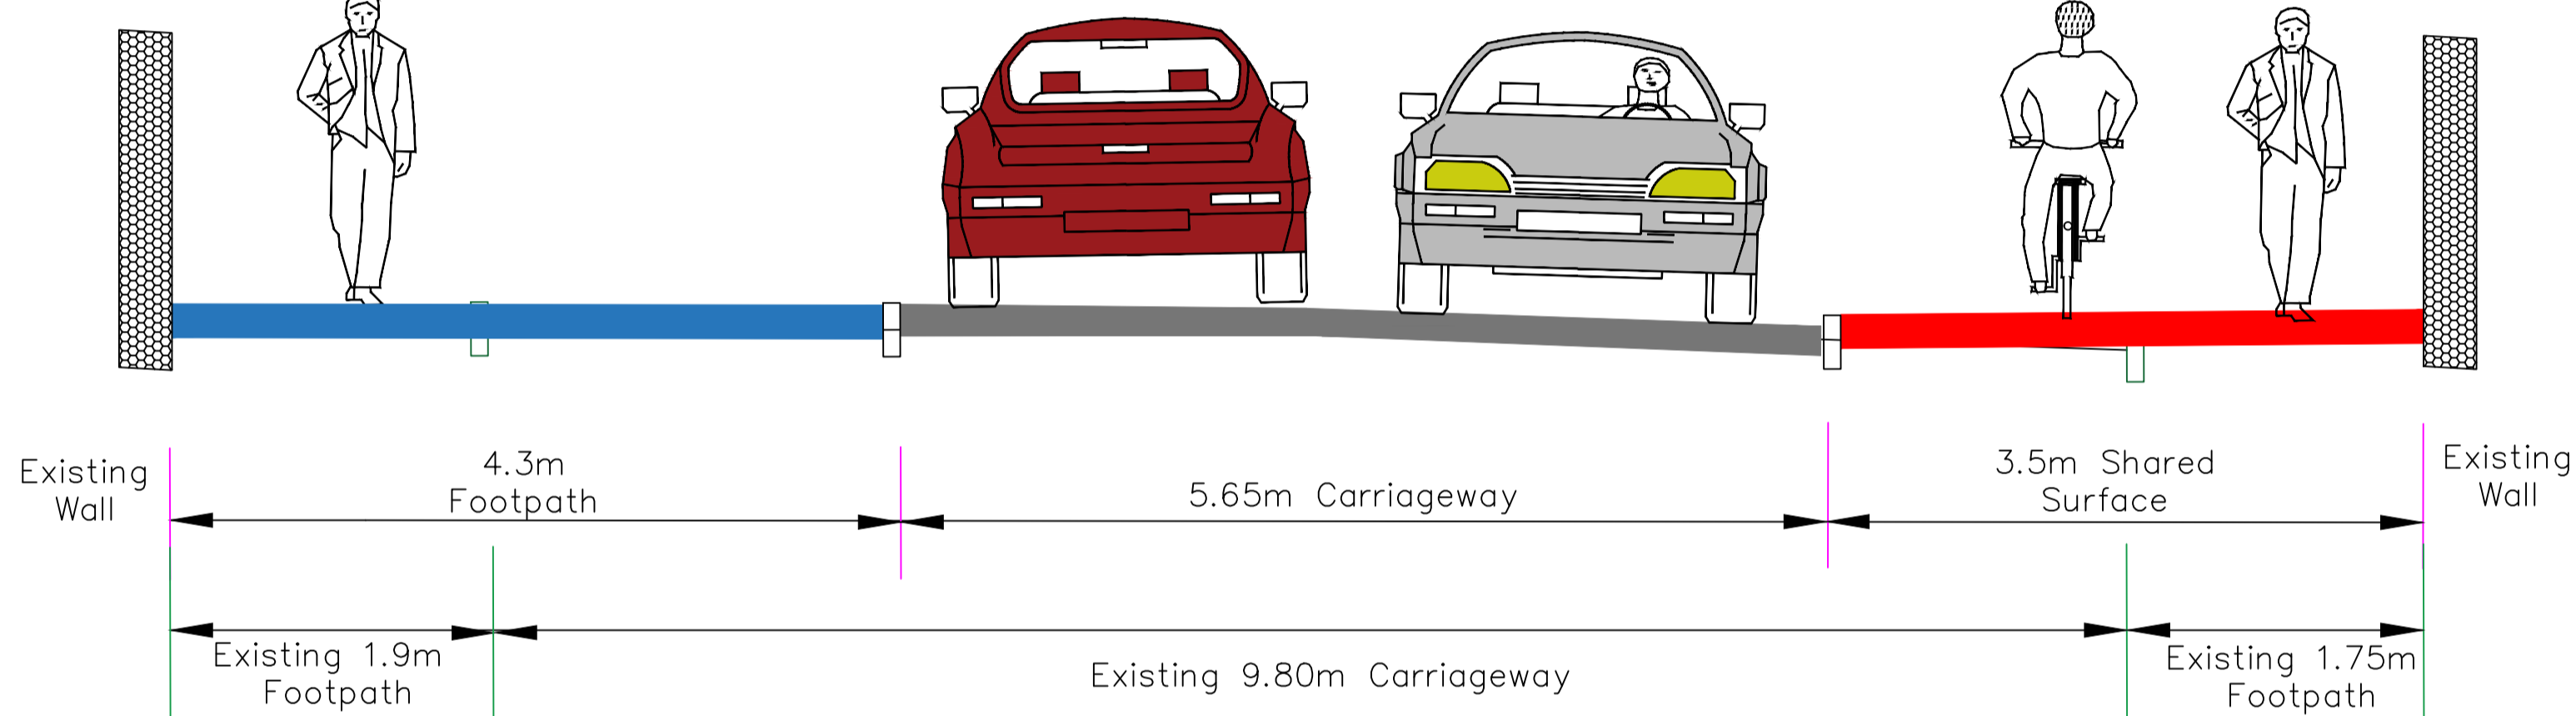

Proposed Section J-J

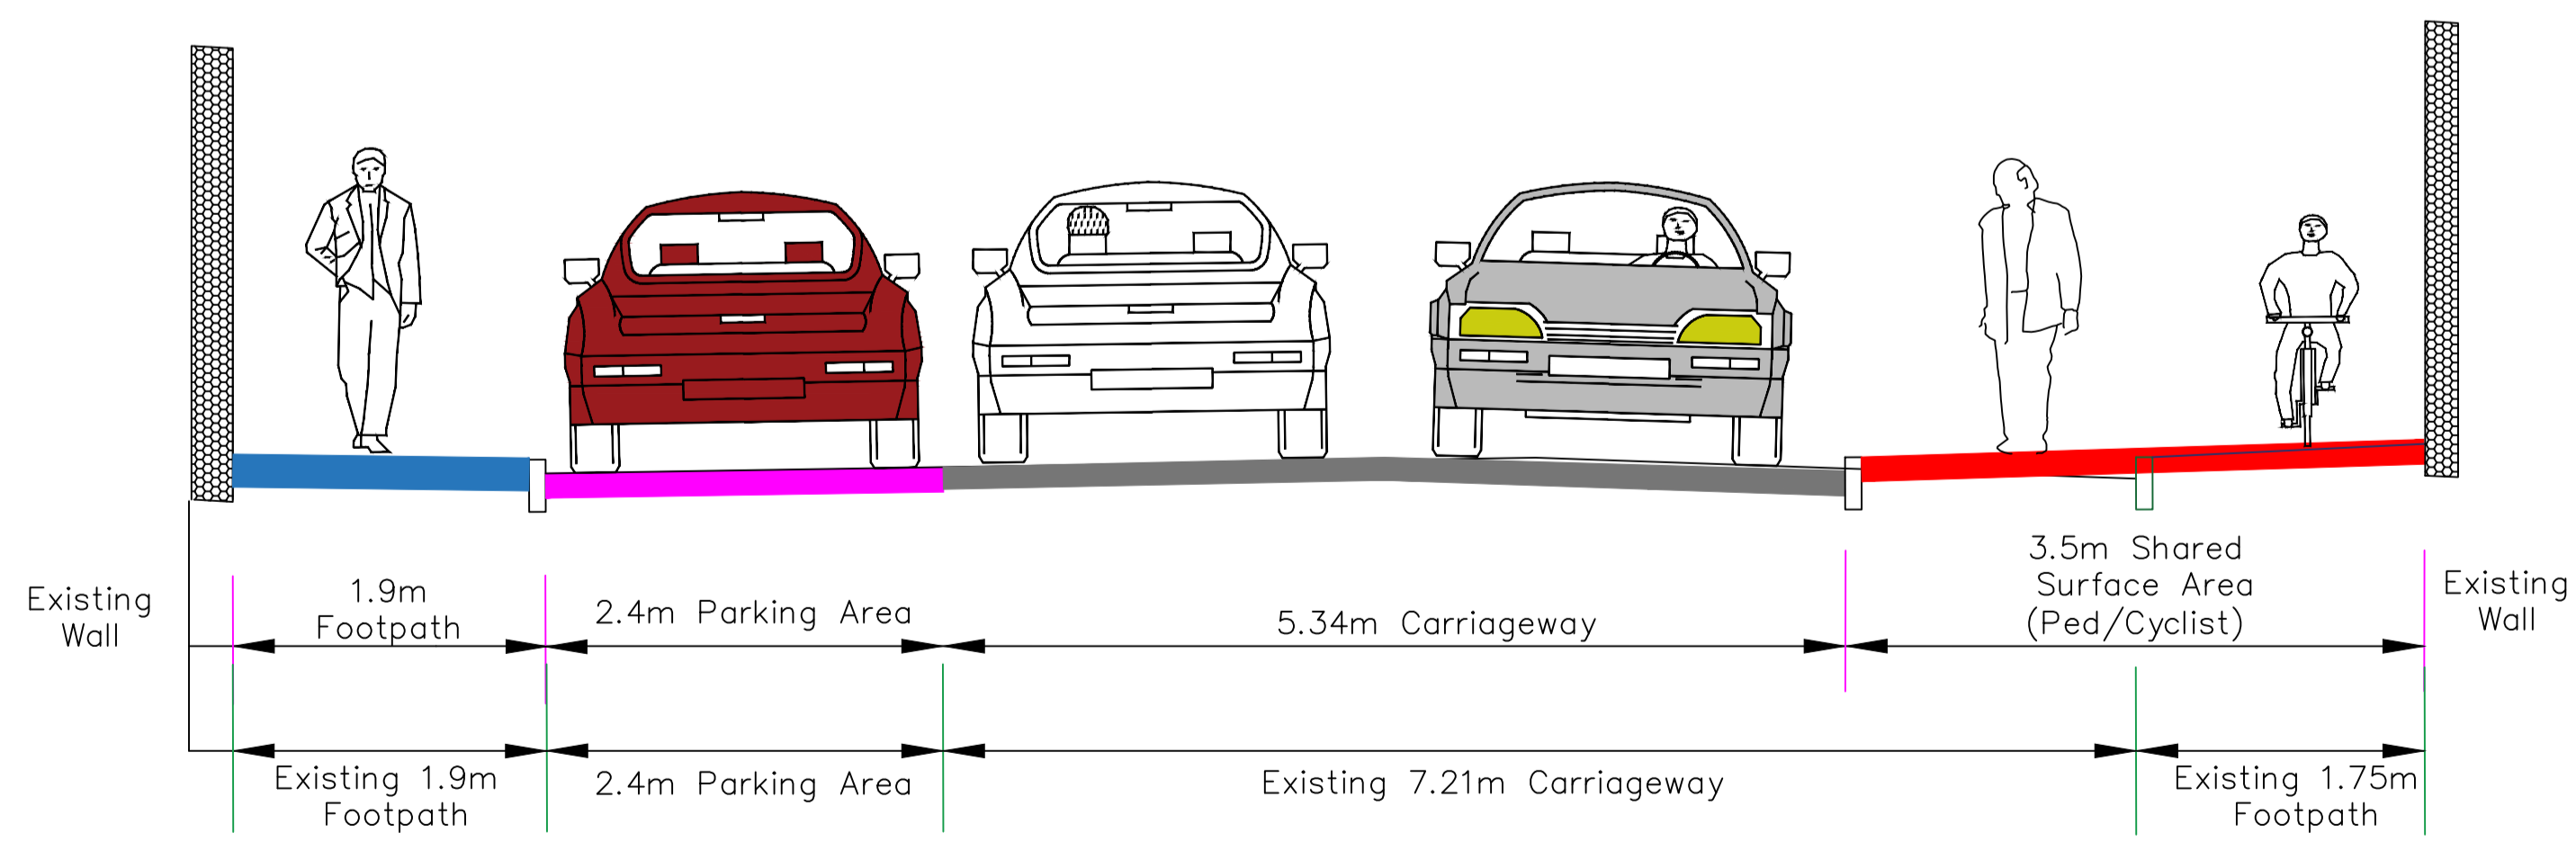


Proposed Section I-I

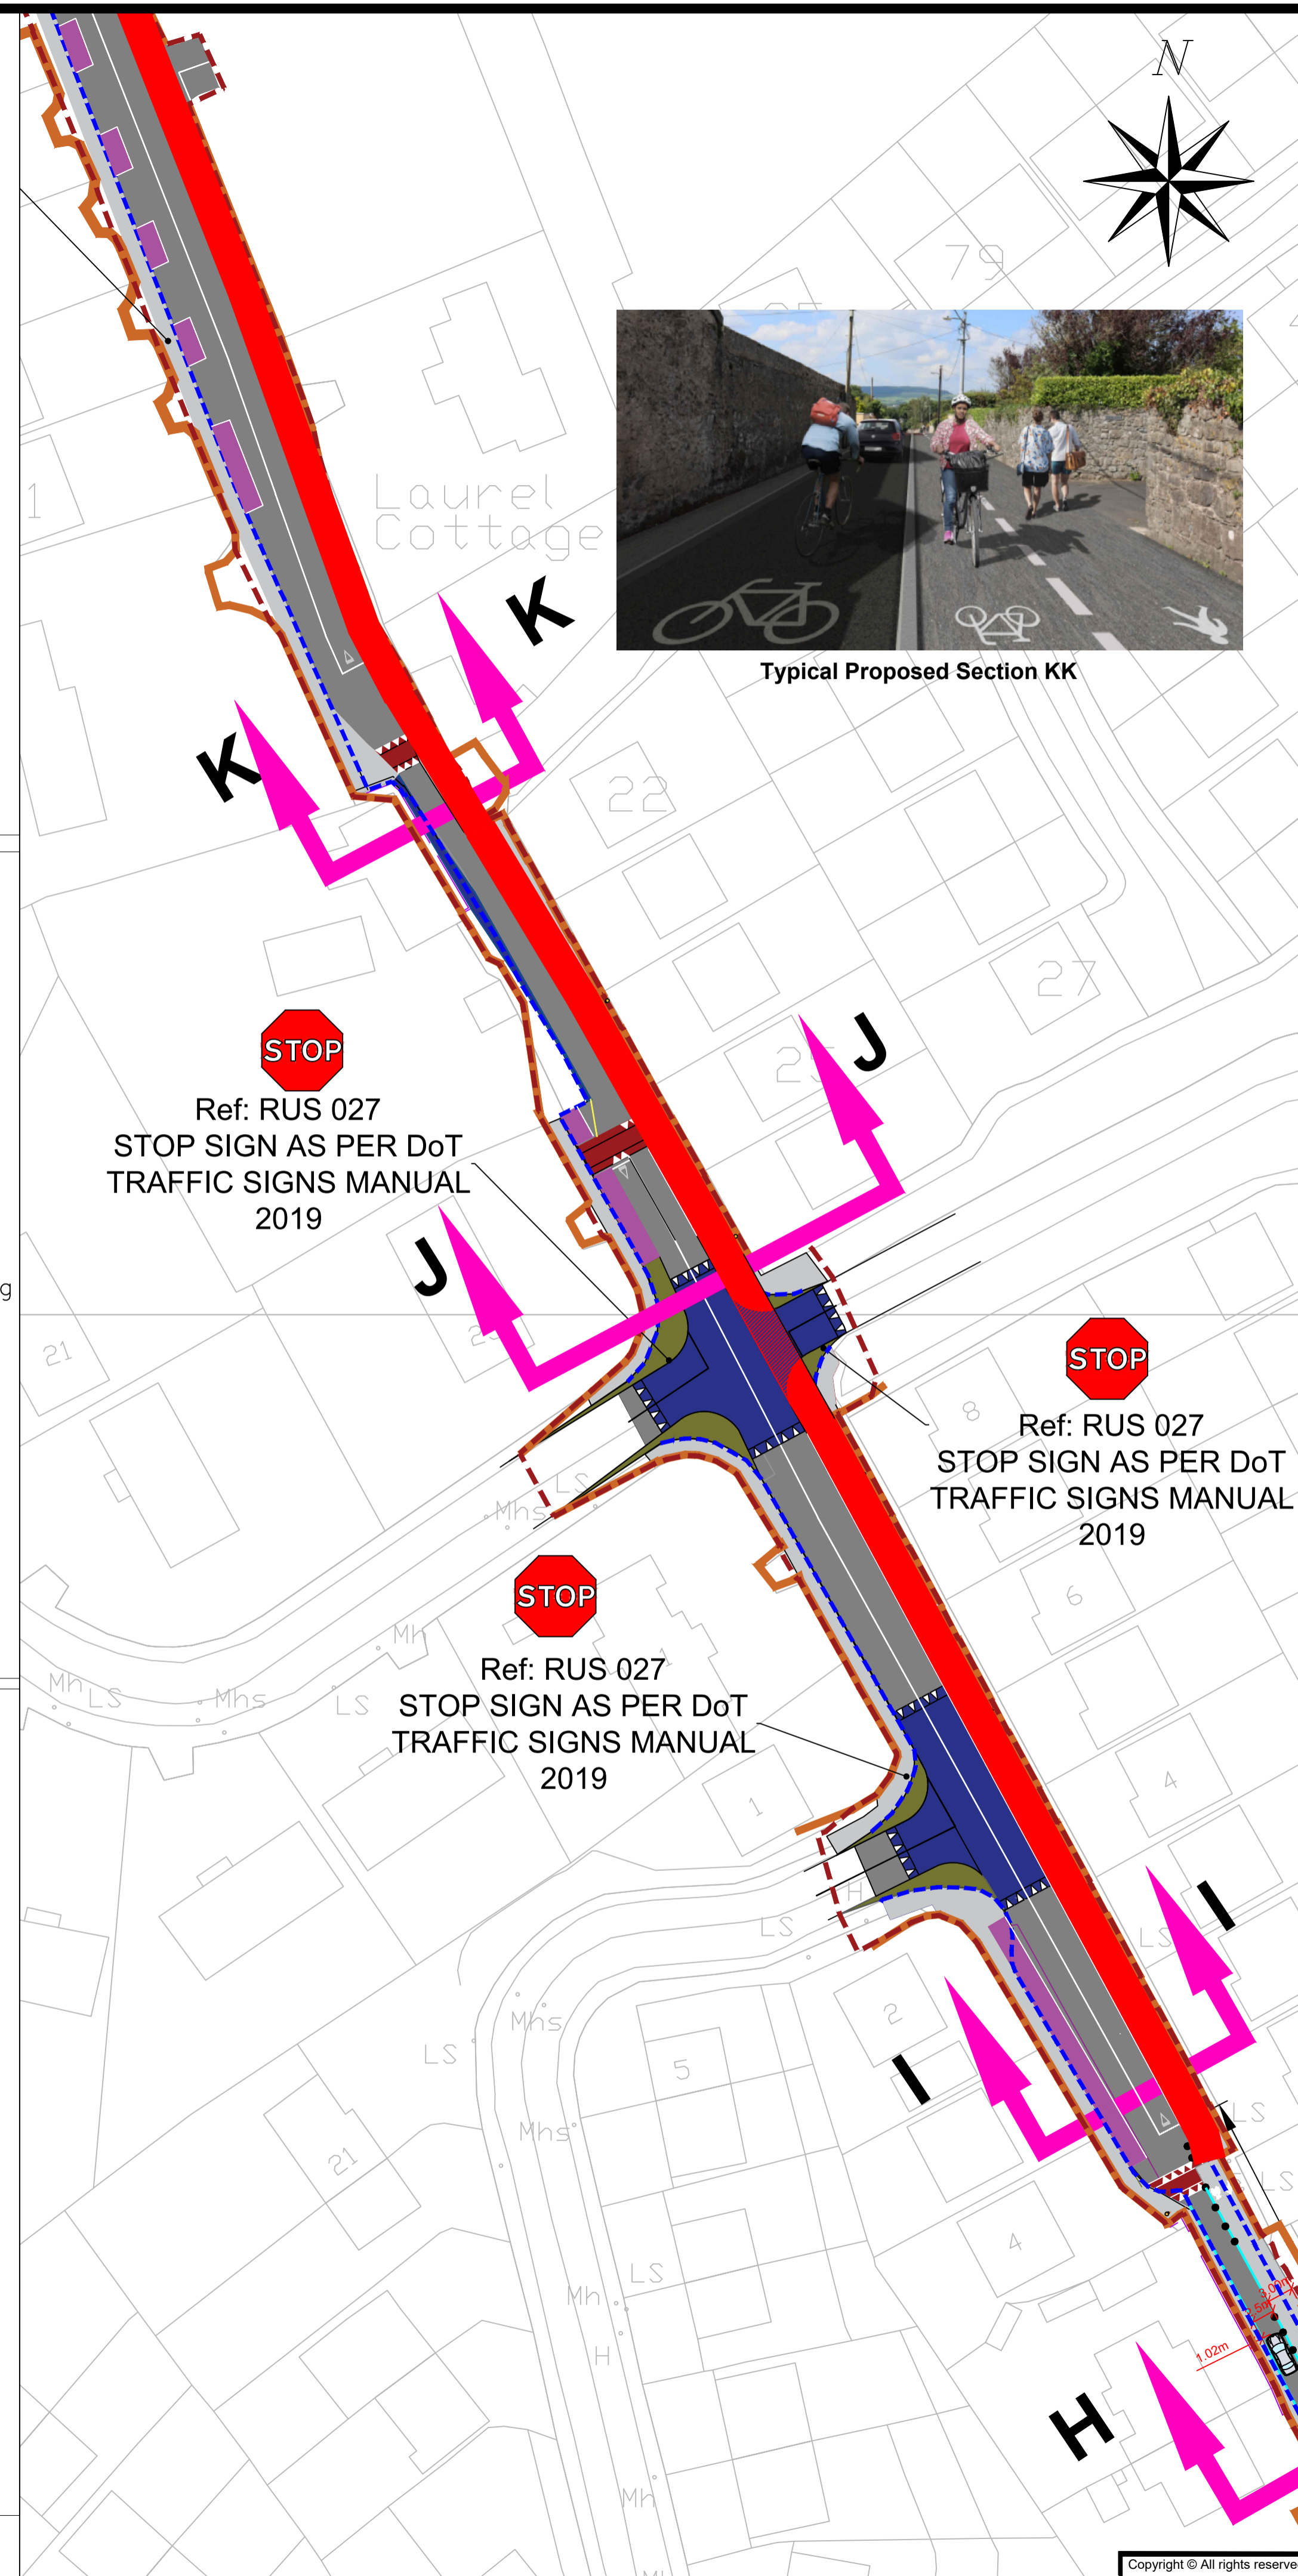

NOTES:
 Dimensions are in metres. Do not scale from drawing.
 For any discrepancies found please consult with design office.
 • A new low energy LED public lighting scheme for the length of the project.
 • Grounding of overhead services and removal of existing ESB poles along the scheme.
 • Proposed Footpaths shall be in line with "TII Specification for Road Works Series 1100 - Kerbs, Footways and Paved Areas"
 • Bituminous layers in road construction should be in accordance "TII Publications NRA Specification for Road Works Series 900 Road Pavement-Bituminous Materials" and tack coat shall be included for between the road surface course & the binder course to form adhesion between the two layers

- LEGEND:**
- Footpath/Rubbing Strip
 - Parking Area
 - Shared Ped/Cyclist Surface
 - Raised Crossing
 - Road Surface
 - Raised Speed Table
 - Footpath Build Out
 - Footpath
 - Existing Road Edge
 - Existing Boundary Face
 - Site Extents
 - Existing Wall to be Removed
 - Proposed Wall
 - Existing Green Area
 - Section Marker

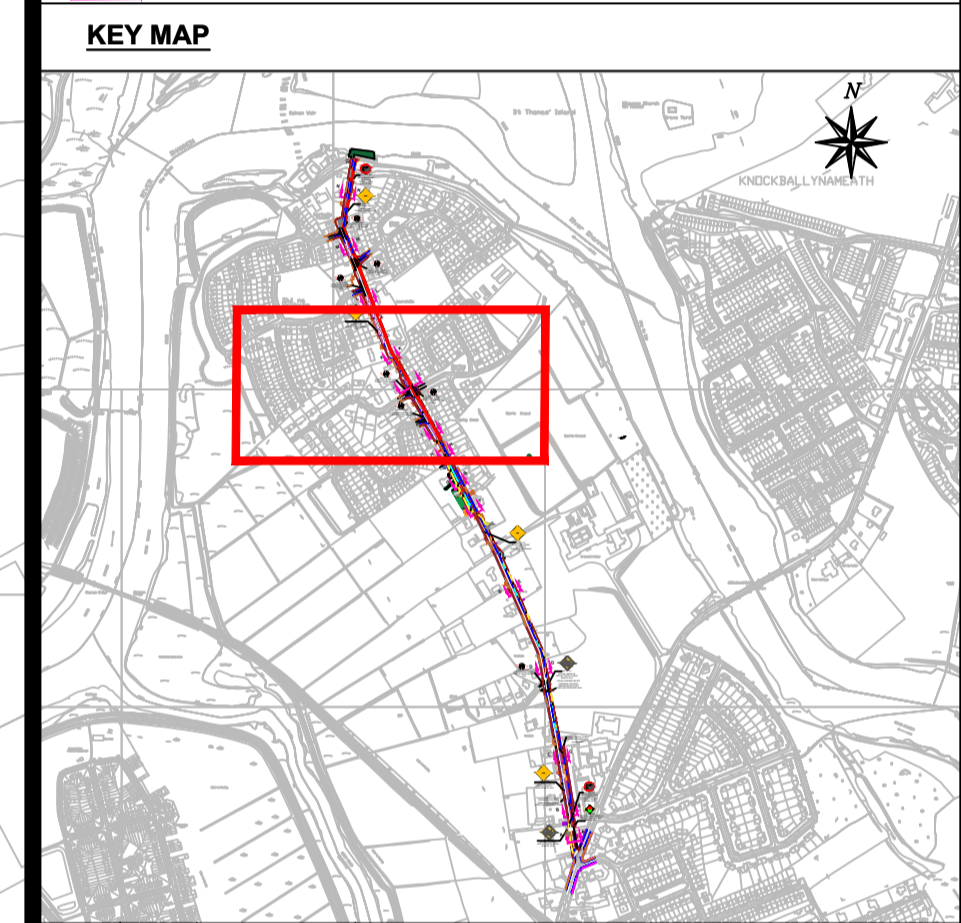

Rev.	By.	Date.	Description.

Drawing Status: Part VIII Planning


Project Title:
 Mill Road, Corbally - Sustainable Transport Improvements

Drawing Title:
 Proposed Layout Sheet 5 of 7


Client:

M.H.L. & Associates Ltd. Consulting Engineers,
 Carriga Mór House, 10 High Street, Douglas Road, Cork.
 Tel: 021-4840214 Fax: 021-4840215 E-Mail: info@mhl.ie


Designed: JD	Drawn: JD	Checked: BL
Scale: 1:500 @ A1	Date: April 2021	
Job No. 18078 RD	Drawing No. MRD-LA-P05	Revision. J

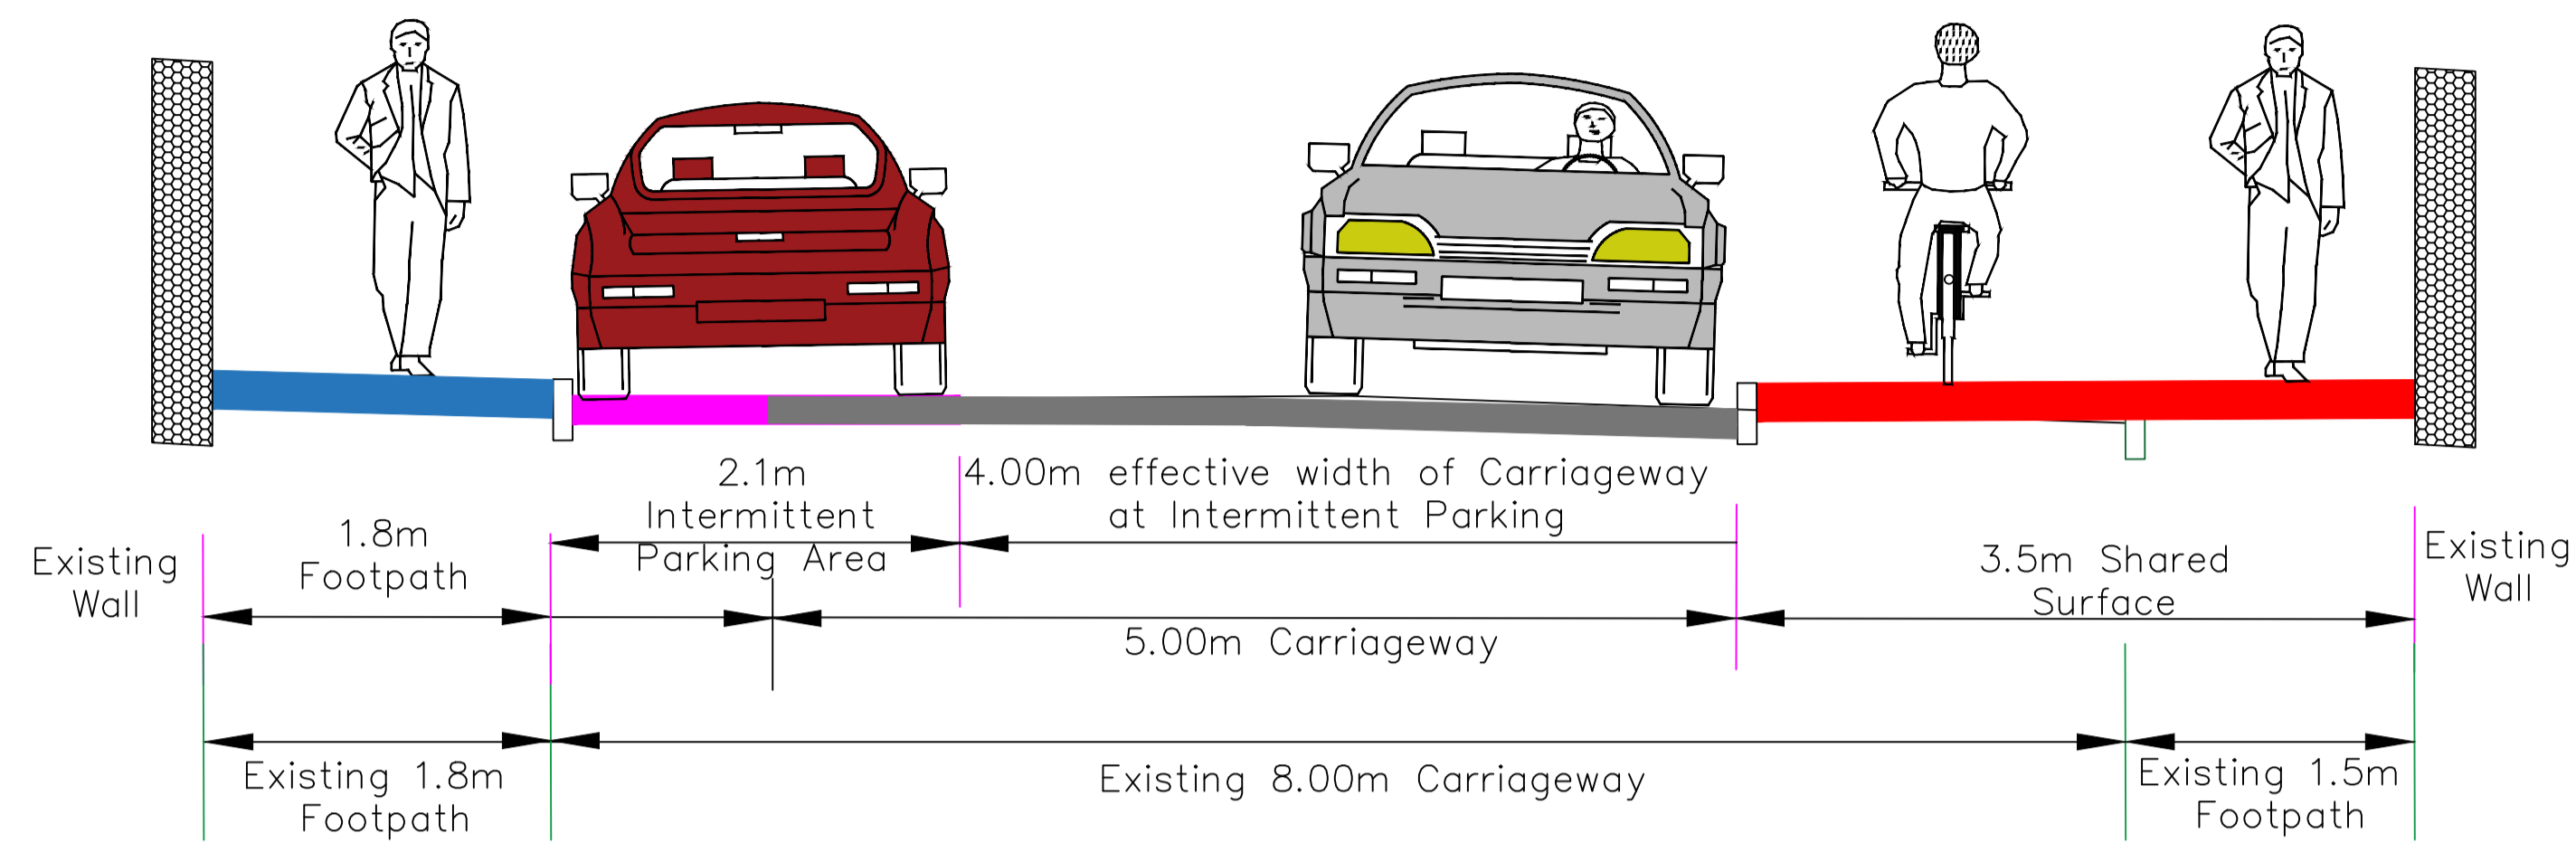

Proposed Section L-L

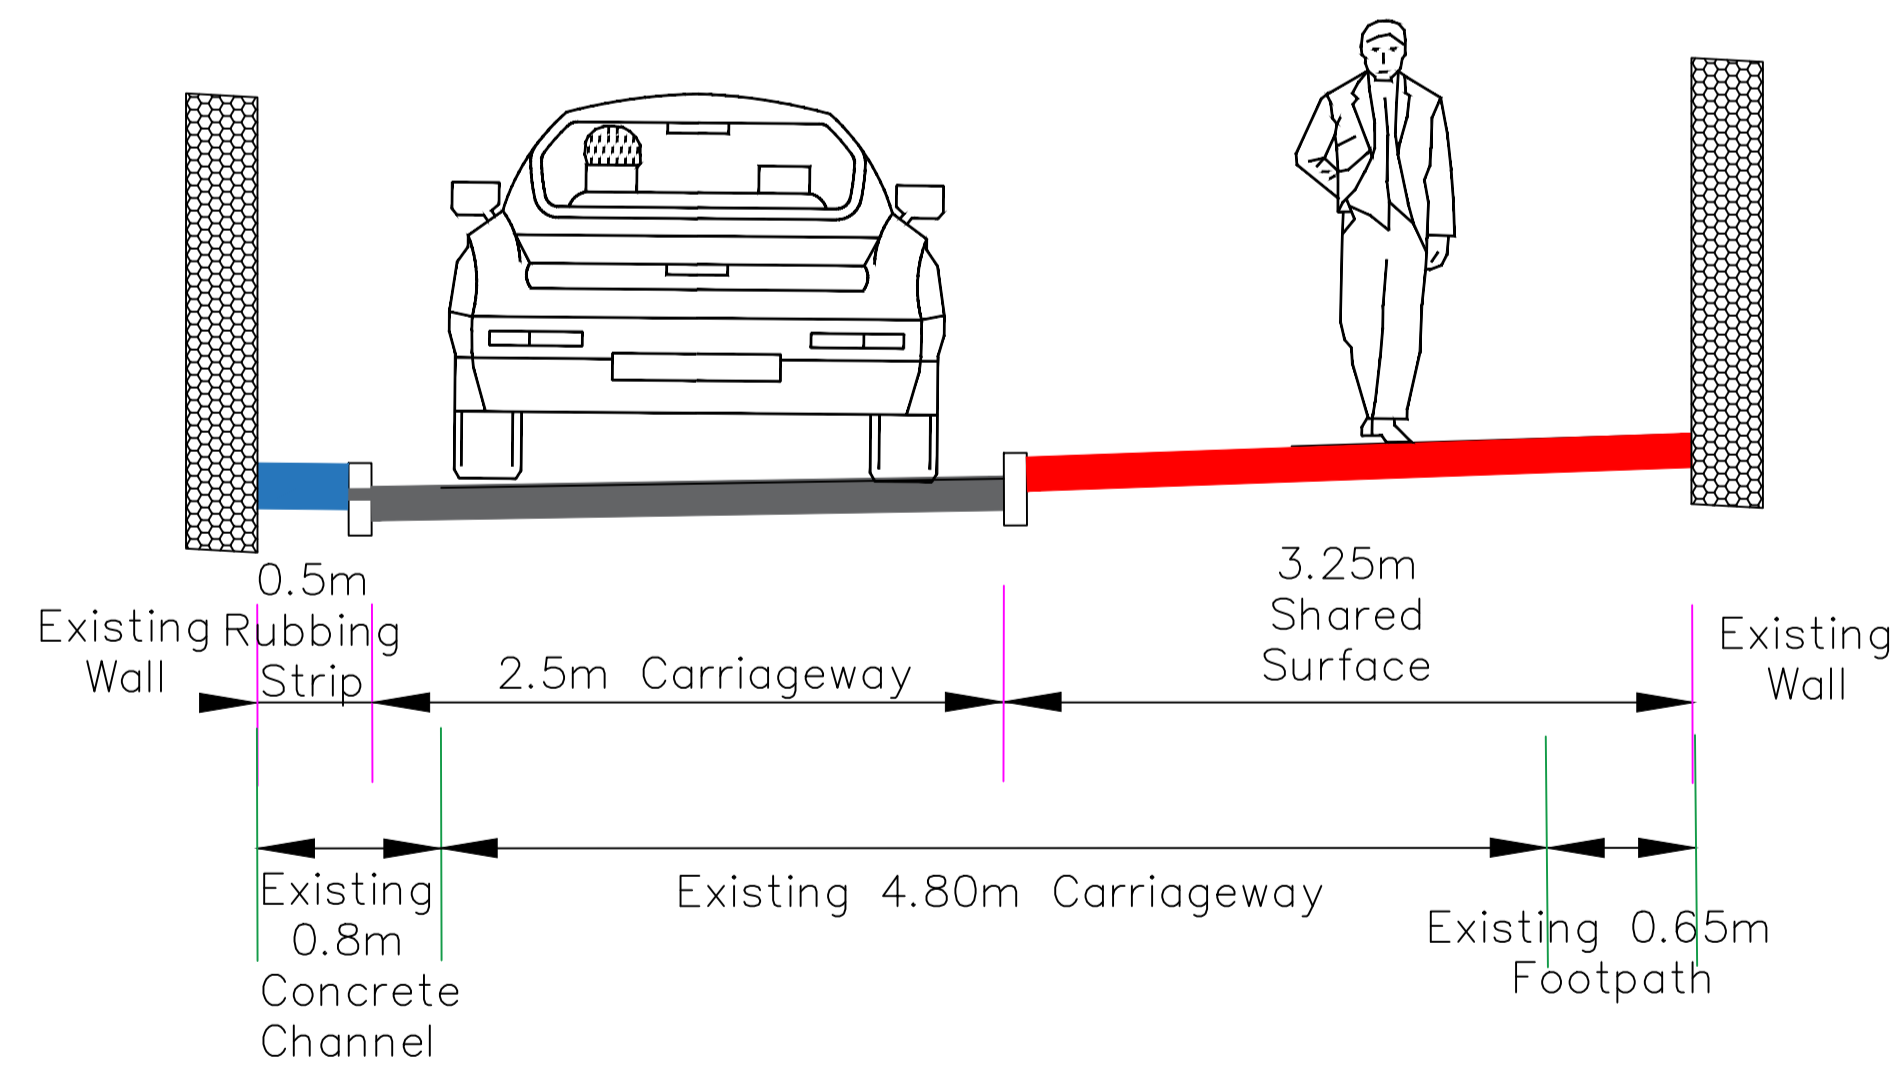


Proposed Section K-K

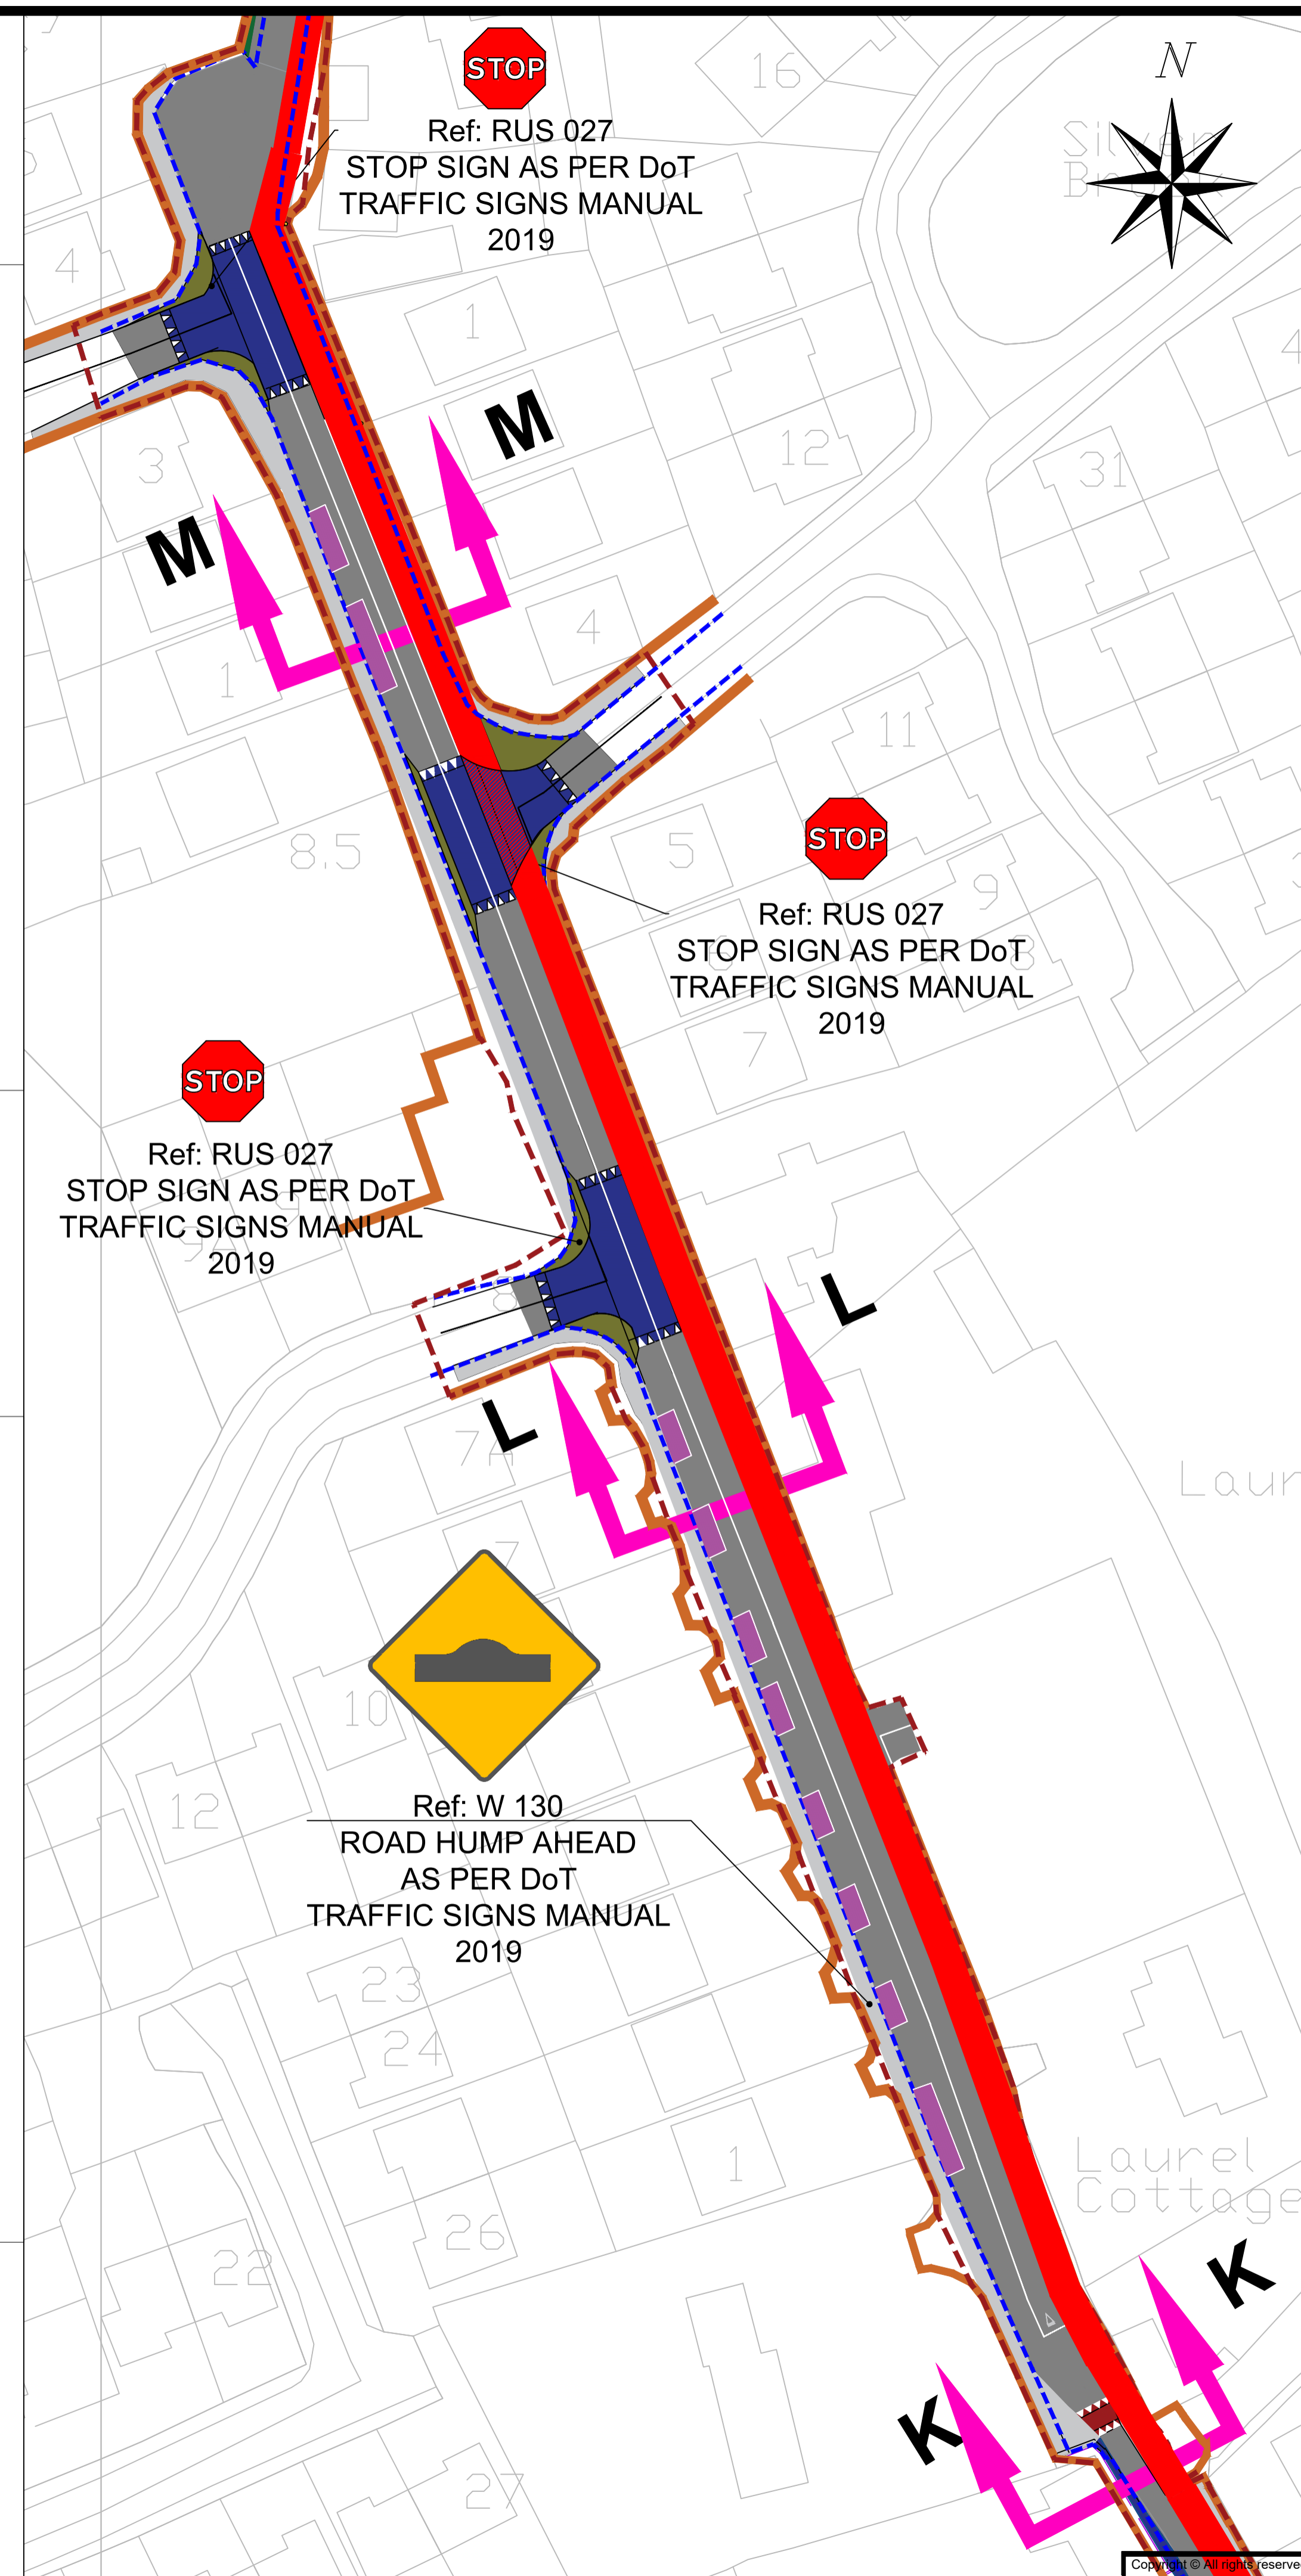

NOTES:
 Dimensions are in metres. Do not scale from drawing.
 For any discrepancies found please consult with design office.
 • A new low energy LED public lighting scheme for the length of the project.
 • Grounding of overhead services and removal of existing ESB poles along the scheme.
 • Proposed Footpaths shall be in line with "TII Specification for Road Works Series 1100 - Kerbs, Footways and Paved Areas"
 • Bituminous layers in road construction should be in accordance "TII Publications NRA Specification for Road Works Series 900 Road Pavement-Bituminous Materials" and tack coat shall be included for between the road surface course & the binder course to form adhesion between the two layers

- LEGEND:**
- Footpath/Rubbing Strip
 - Parking Area
 - Shared Ped/Cyclist Surface
 - Raised Crossing
 - Road Surface
 - Raised Speed Table
 - Footpath Build Out
 - Footpath
 - Existing Road Edge
 - Existing Boundary Face
 - Site Extents
 - Existing Wall to be Removed
 - Proposed Wall
 - Existing Green Area
 - Section Marker

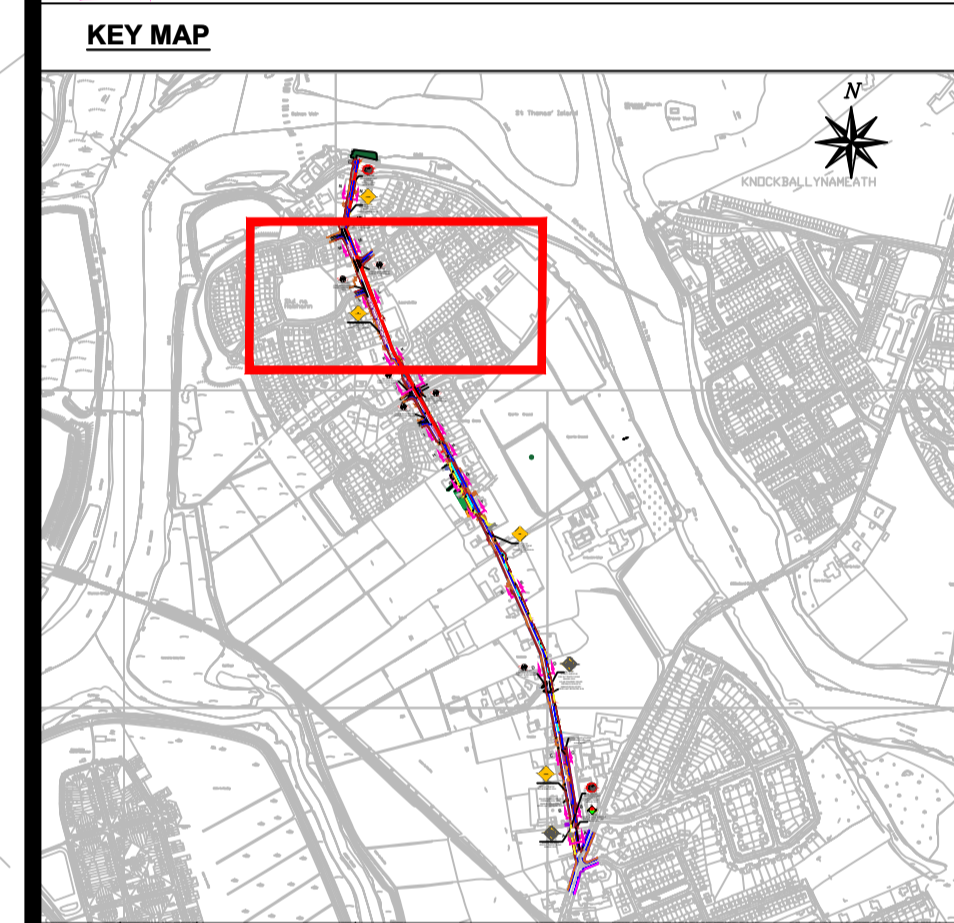

Rev.	By.	Date.	Description.

Drawing Status: Part VIII Planning

Project Title:
 Mill Road, Corbally - Sustainable Transport Improvements

Drawing Title:
 Proposed Layout Sheet 6 of 7

Client:

M.H.L. & Associates Ltd.
 Consulting Engineers,
 Carrig Mór House,
 10 High Street,
 Douglas Road,
 Cork.
 Tel: 021-4840214
 Fax: 021-4840215
 E-Mail: info@mhl.ie

Designed: JD	Drawn: JD	Checked: BL
Scale: 1:500 @ A1	Date: April 2021	

Job No. 18078 RD	Drawing No. MRD-LA-P06	Revision. J
----------------------------	----------------------------------	-----------------------

