


NOTE THAT DRAWING 17059-005 SIGHTLINES DRAWING DOUBLES UP AS A 1:500 PROPOSED SITE LAYOUT PLAN



COPYRIGHT:
The design and details shown on this drawing are applicable to their project only and may not be reproduced in whole or in part or be used for any other project or purpose without the written permission of Limerick City and County Council with whom copyright resides.


DO NOT SCALE from this drawing. Use figured dimensions. Contractor to check all dimensions on site prior to commencement of works. Any discrepancies are to be referred to the ARCHITECT.

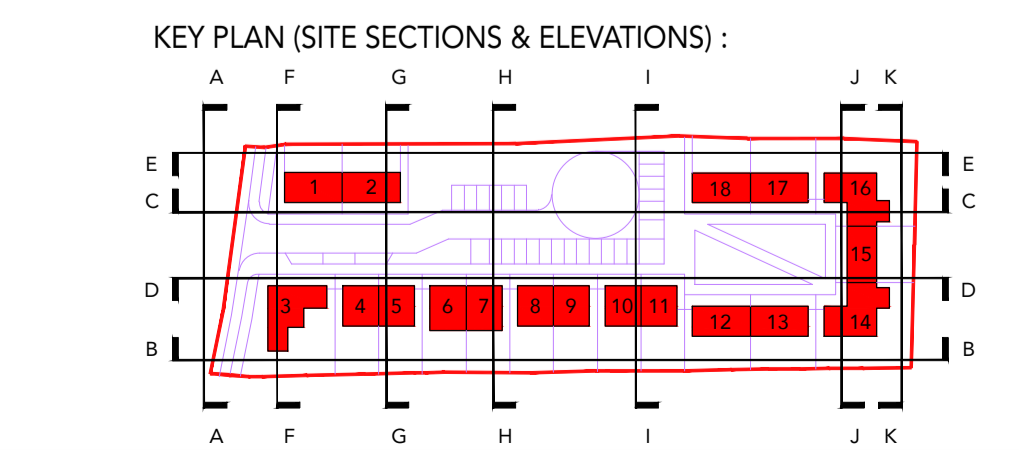

SCHEDULE OF ACCOMMODATION:

		KEY
Total No. of Housing Units	18	
No. of 1 Bed Units (TYPE A)	7	
No. of 2 Bed Units (TYPE B)	2	
No. of 2 Bed Units (TYPE C)	6	
No. of 3 Bed Units (TYPE D)	2	
No. of 4 Bed Units (TYPE E)	1	

Total No. of Parking Spaces	25
1 no. space for every 1, 2 or 3 Bed Unit	17
2 no. spaces for each 4 Bed Unit	2
1 no. visitor space for every 3 Units	6

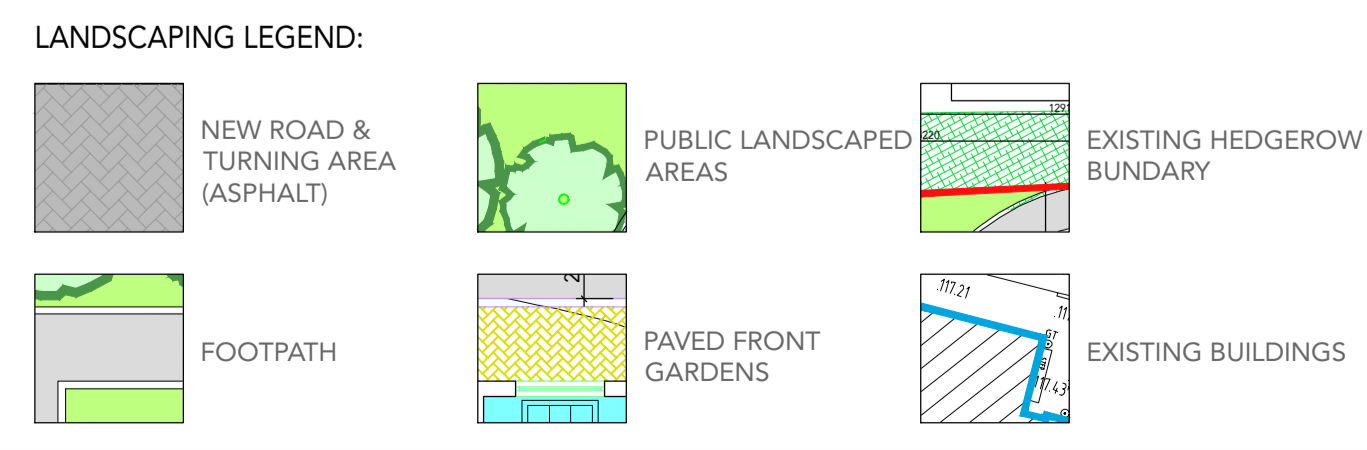

REVISIONS

DATE	REV.	BY	CH.	DESCRIPTION

Limerick City & County Council
Design & Delivery Services
Merchants Quay
Limerick

PROJECT: BROADFORD HOUSING
BROADFORD, COUNTY LIMERICK
STAGE: PART 8 PLANNING APPLICATION

DRAWING TITLE: PROPOSED SITE LAYOUT PLAN - GROUND

DRAWING No. 17059-002 SHEET SIZE A1 REVISION -

DATE: MAY 2021
SCALE: 1:200 @ A1
DRAWN: BR
CHECKED: -
JOB No: 17059