


21900N

533575E


621875N

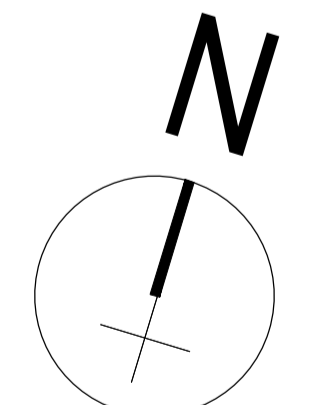

COPYRIGHT:
The design and details shown on this drawing are applicable to their project only and may not be reproduced in whole or in part or be used for any other project or purpose without the written permission of Limerick City and County Council with whom copyright resides.

DO NOT SCALE from this drawing. Use figured dimensions. Contractor to check all dimensions on site prior to commencement of works. Any discrepancies are to be referred to the ARCHITECT.

KEY PLAN (SITE SECTIONS & ELEVATIONS) :

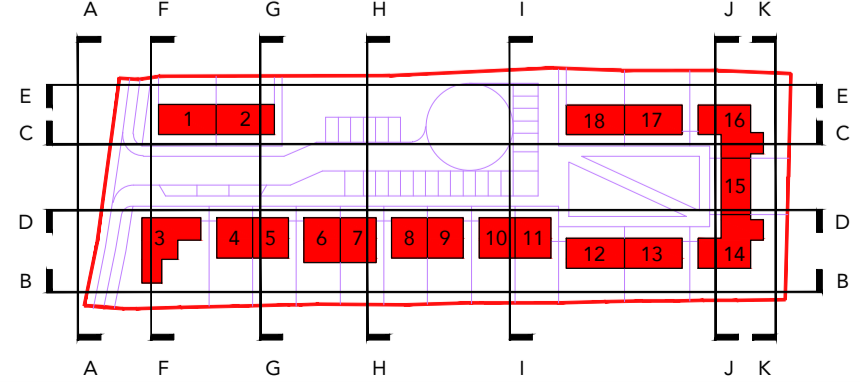

SCHEDULE OF ACCOMMODATION:

		KEY		
Total No. of Housing Units	18		Total No. of Parking Spaces	25
No. of 1 Bed Units (TYPE A)	7		1 no. space for every 1, 2 or 3 Bed Unit	17
No. of 2 Bed Units (TYPE B)	2		2 no. spaces for each 4 Bed Unit	2
No. of 2 Bed Units (TYPE C)	6		1 no. visitor space for every 3 Units	6
No. of 3 Bed Units (TYPE D)	2			
No. of 4 Bed Units (TYPE E)	1			

REVISIONS

DATE	REV.	BY	CH.	DESCRIPTION

<p>Limerick City & County Council Design & Delivery Services Merchants Quay Limerick</p>		<p>PROJECT: BROADFORD HOUSING BROADFORD, COUNTY LIMERICK</p>	
		<p>STAGE: PART 8 PLANNING APPLICATION</p>	
<p>DATE: MAY 2021</p>		<p>DRAWING TITLE: PROPOSED SITE LAYOUT - ROOF</p>	
<p>SCALE: 1:200 @ A1</p>		<p>DRAWING No. 17059-004</p>	
<p>DRAWN: BR</p>		<p>SHEET SIZE A1</p>	
<p>CHECKED: -</p>		<p>REVISION</p>	
<p>DATE REV. BY CH. DESCRIPTION</p>		<p>JOB No: 17059</p>	